



Front Elevation




Rear Elevation

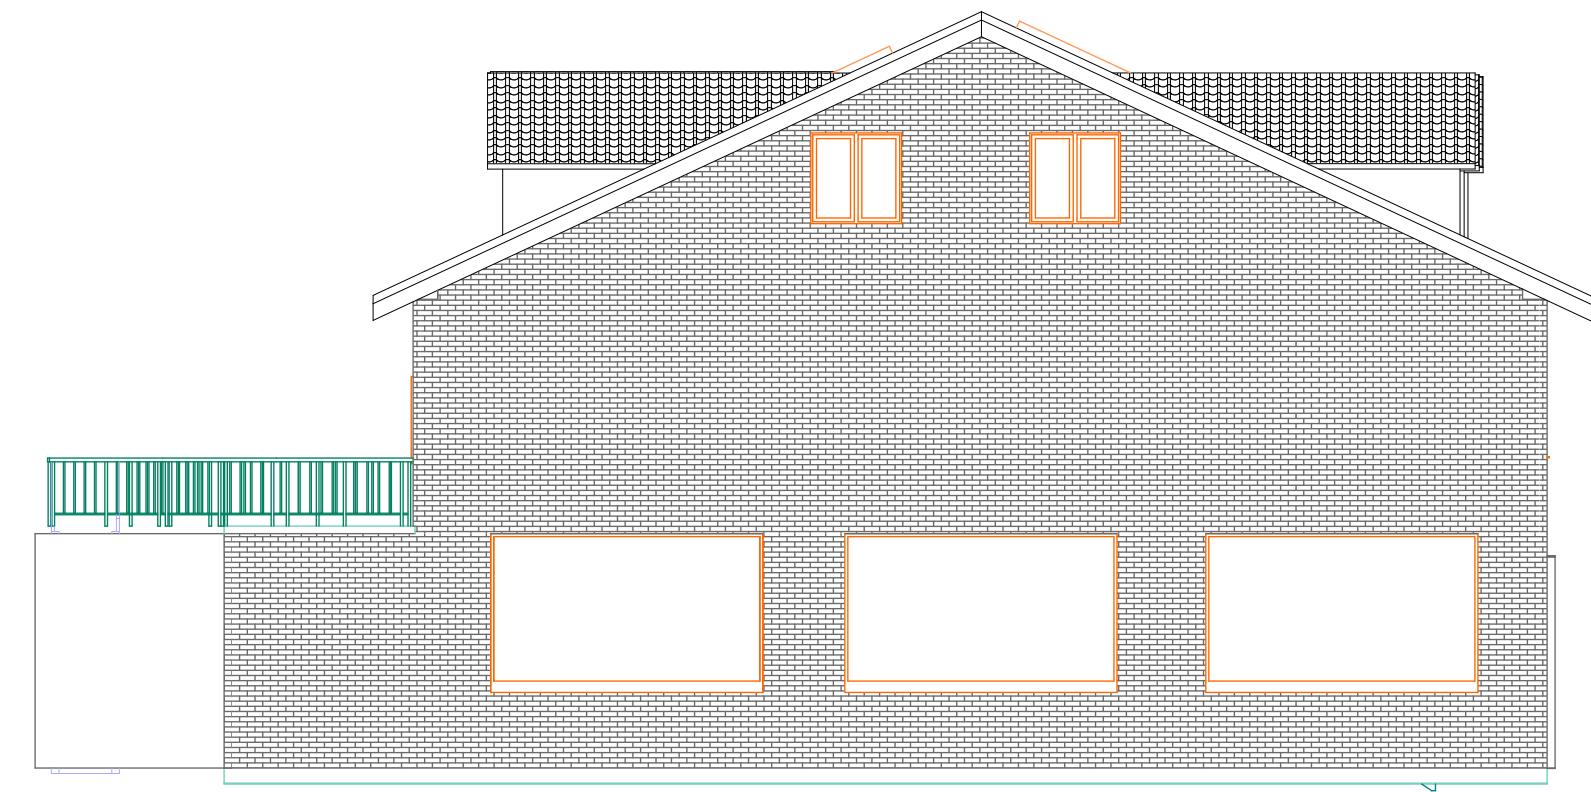


Side Elevation

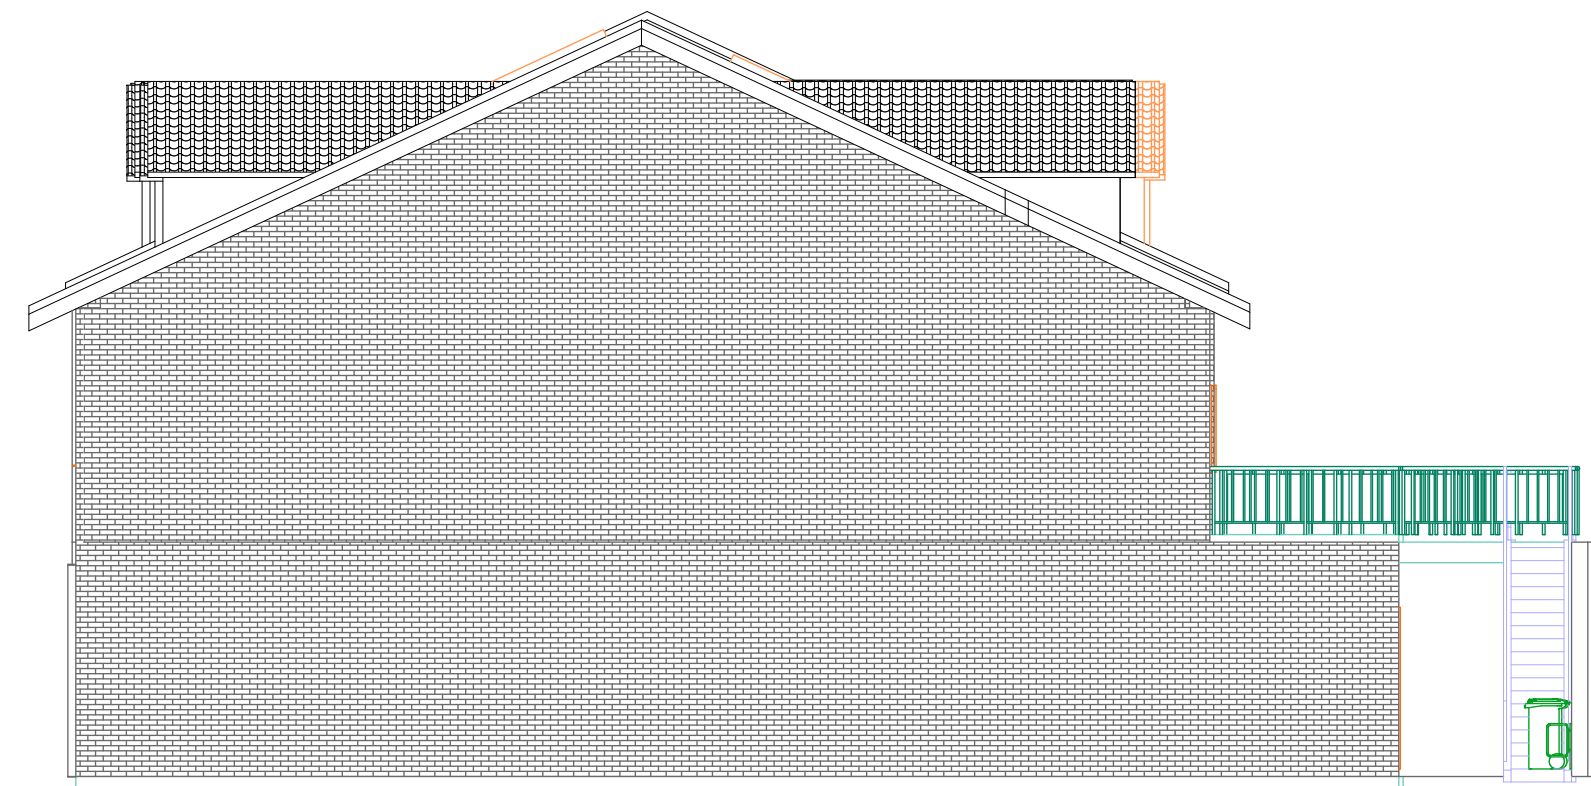


Side Elevation

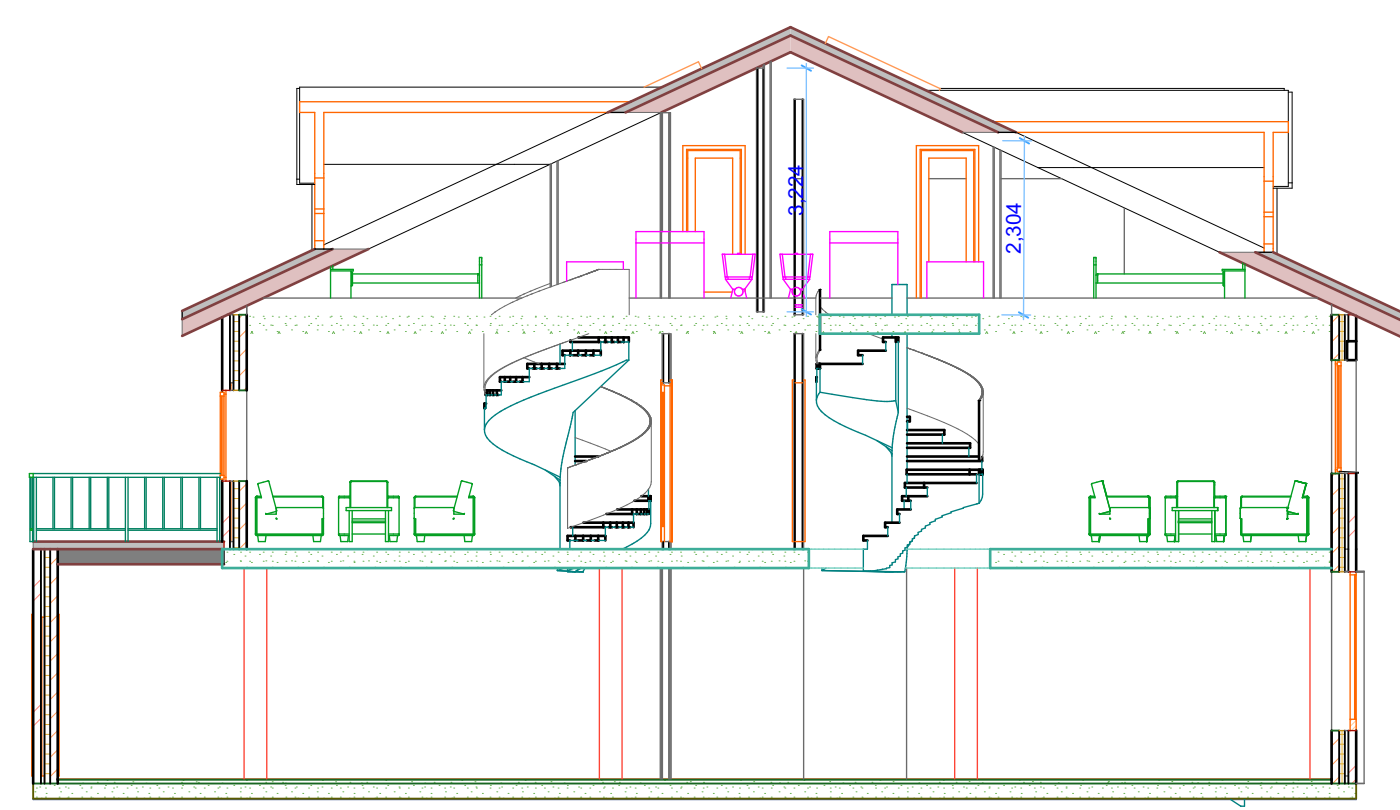




Section S - 03

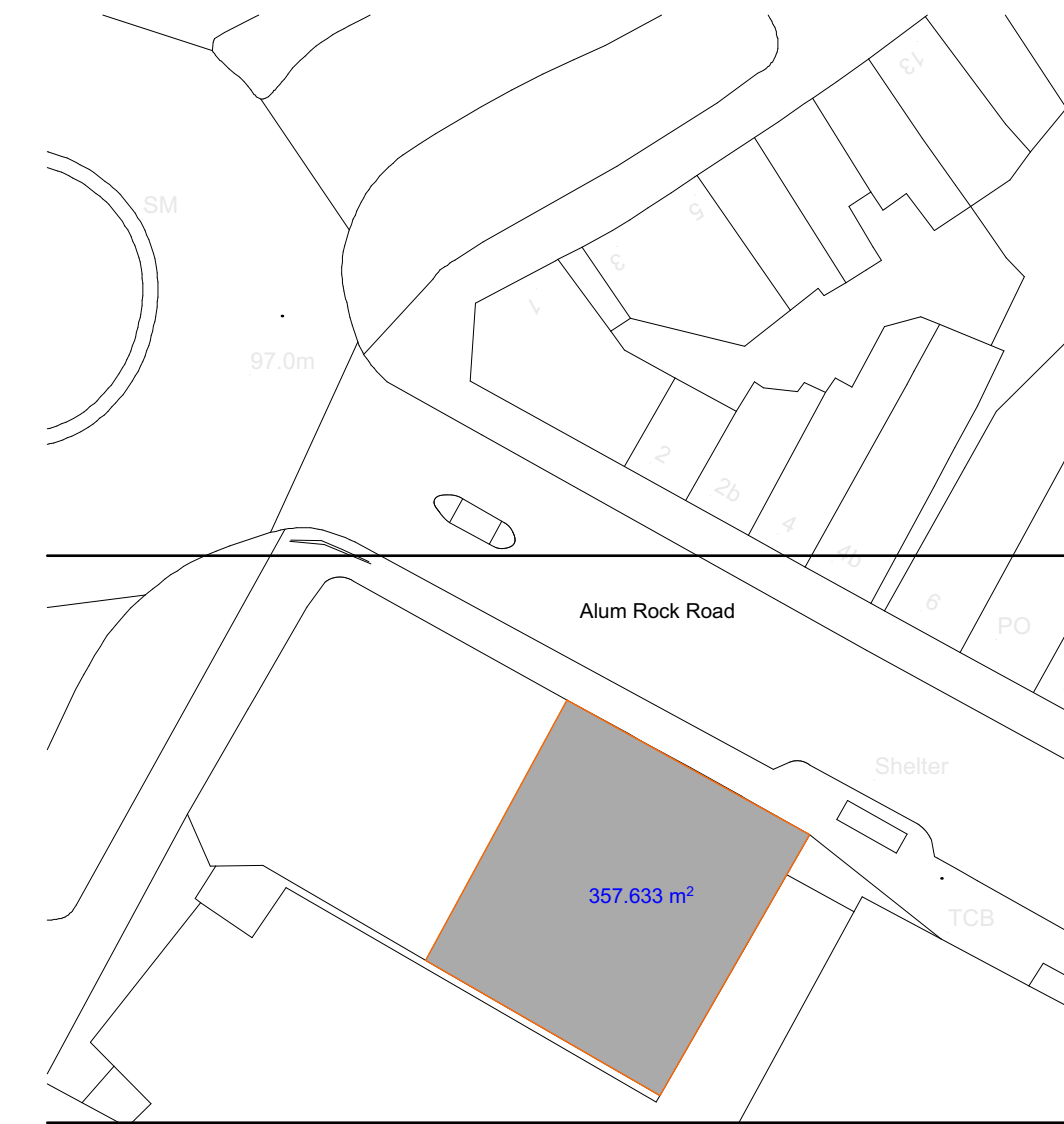

Site Plan Scale 1:500

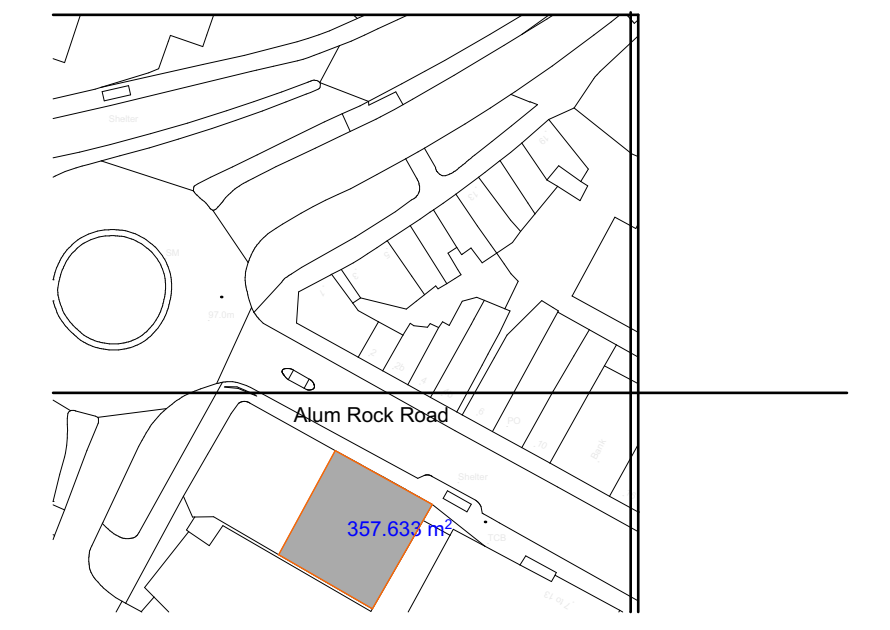

Site Location Plan Scale 1:1250

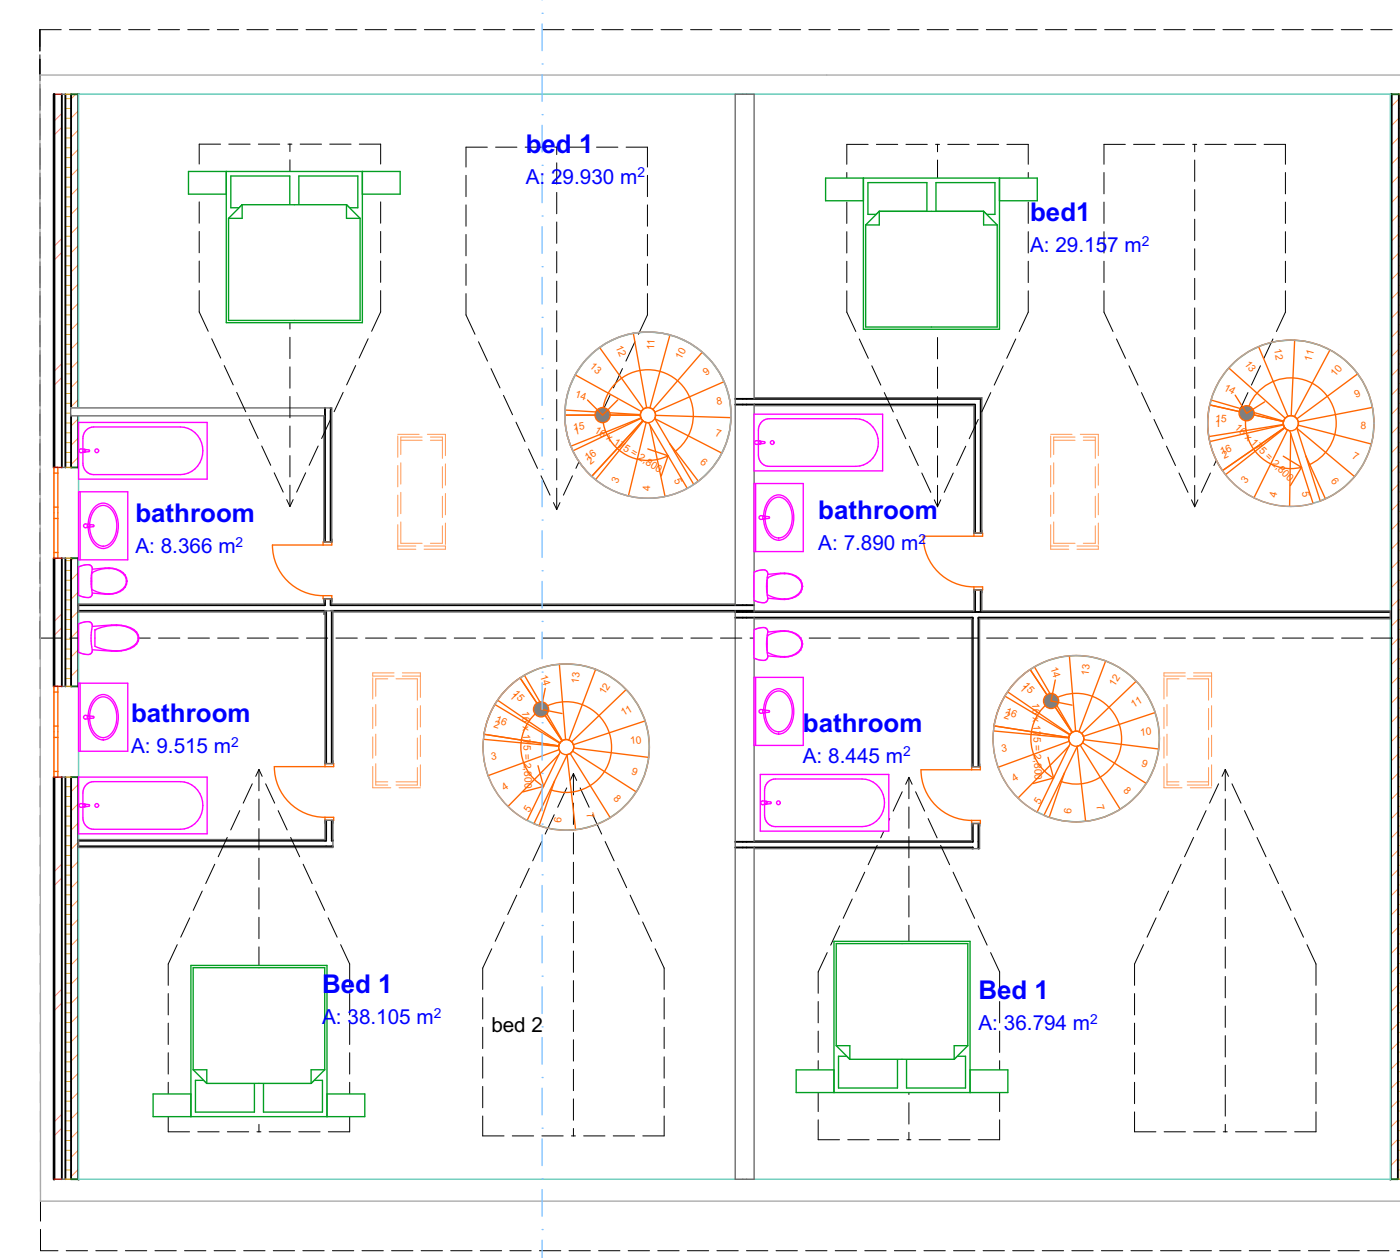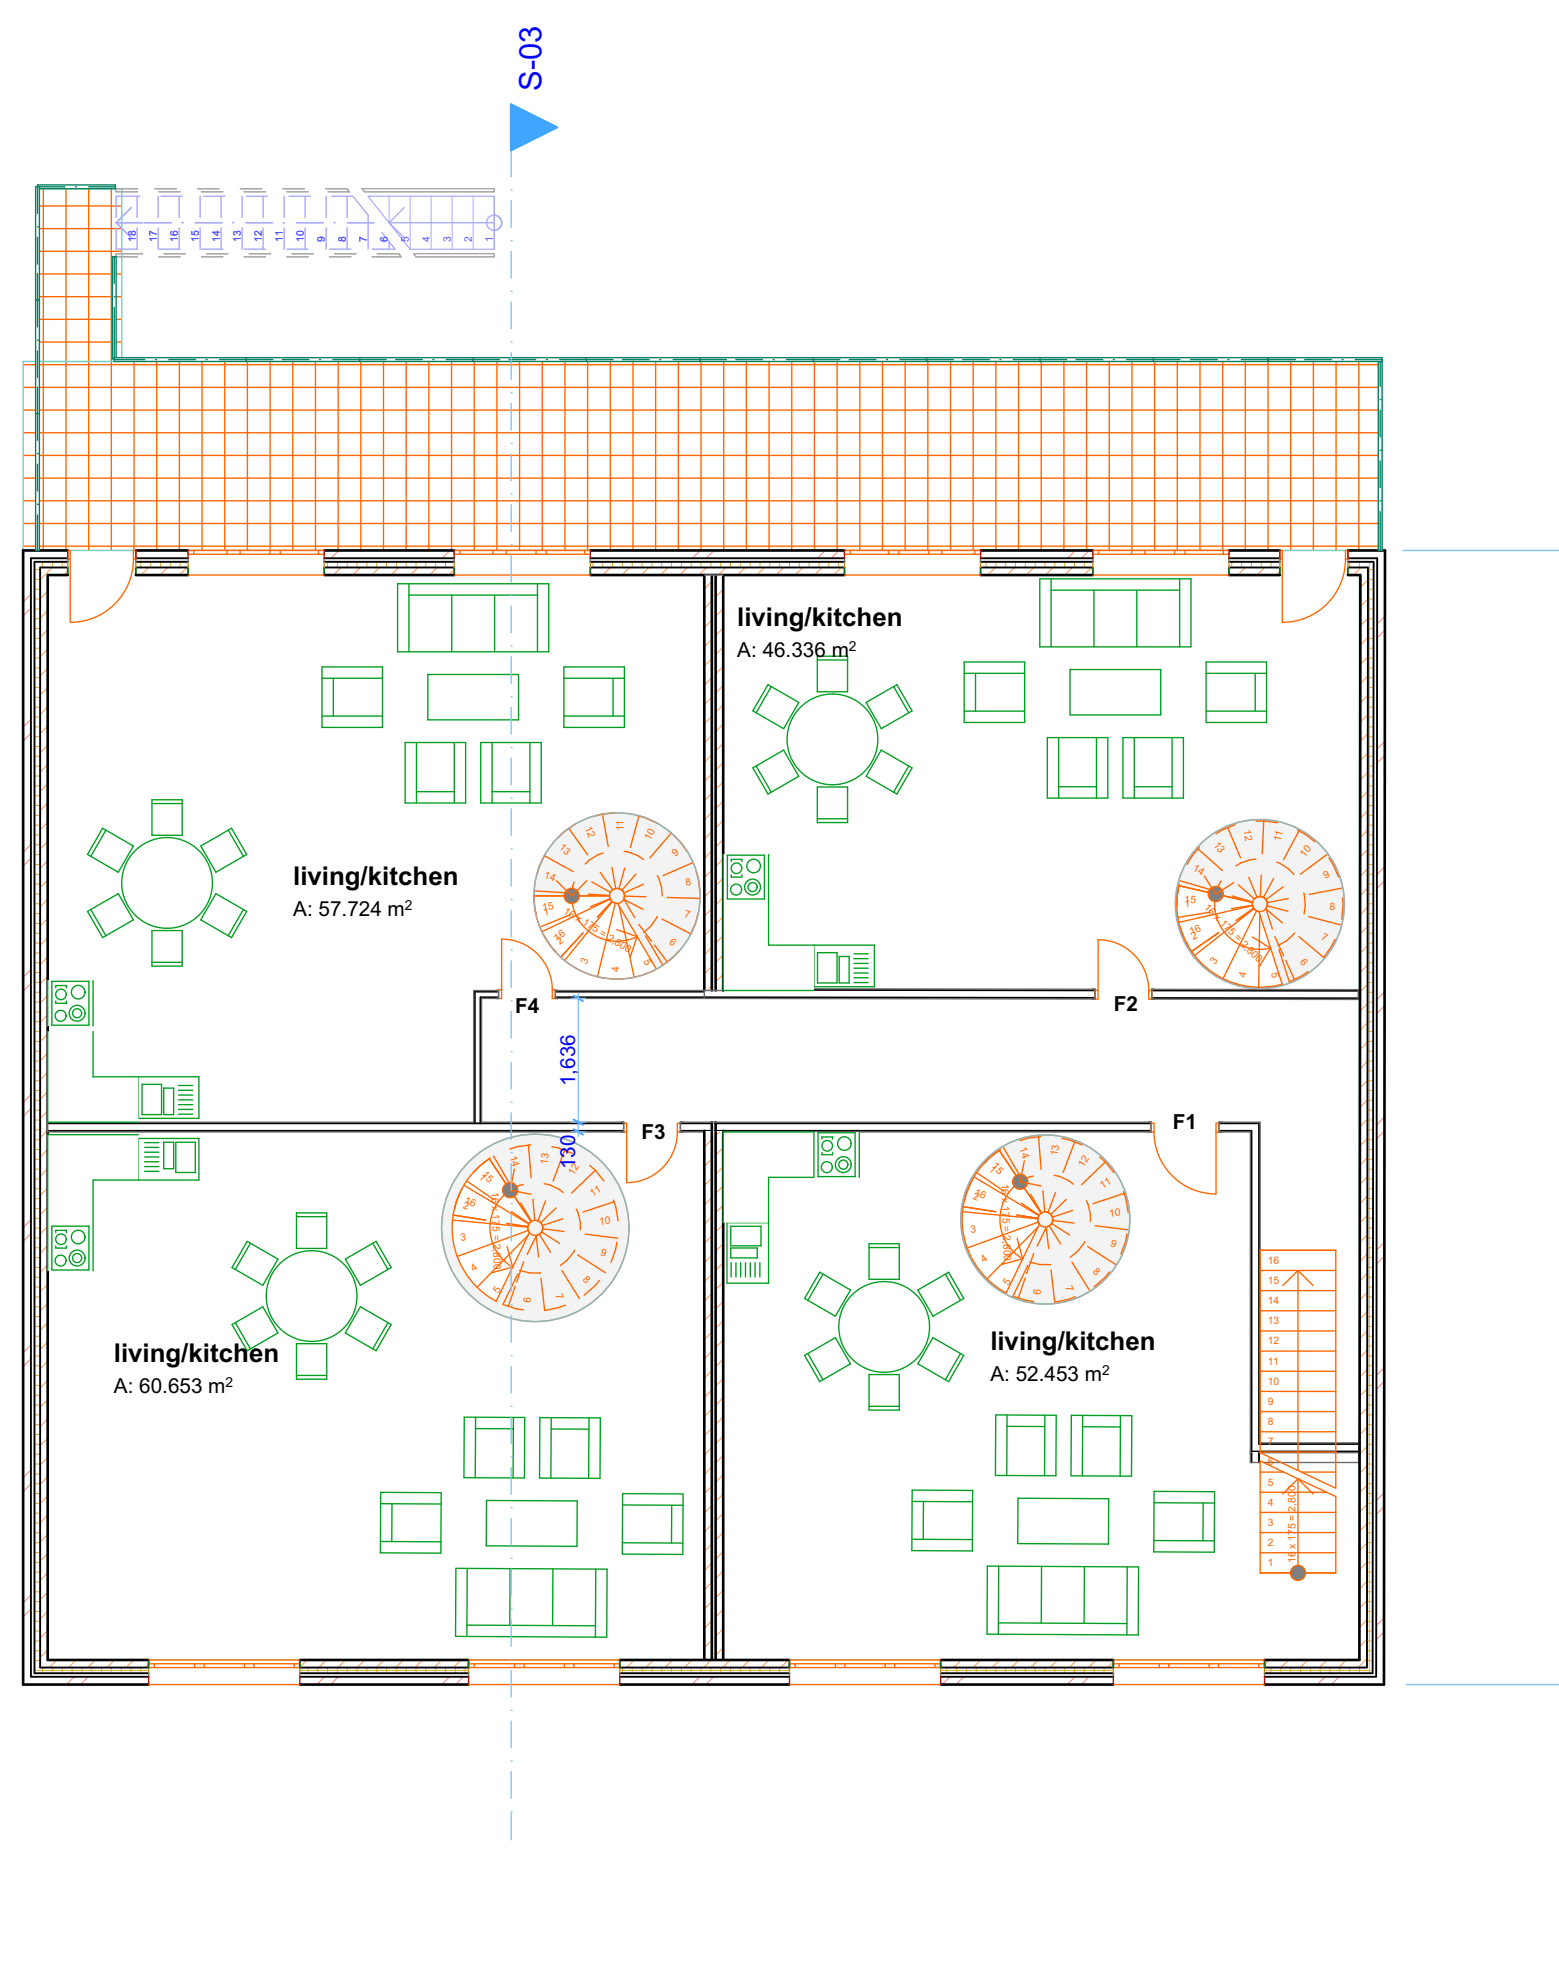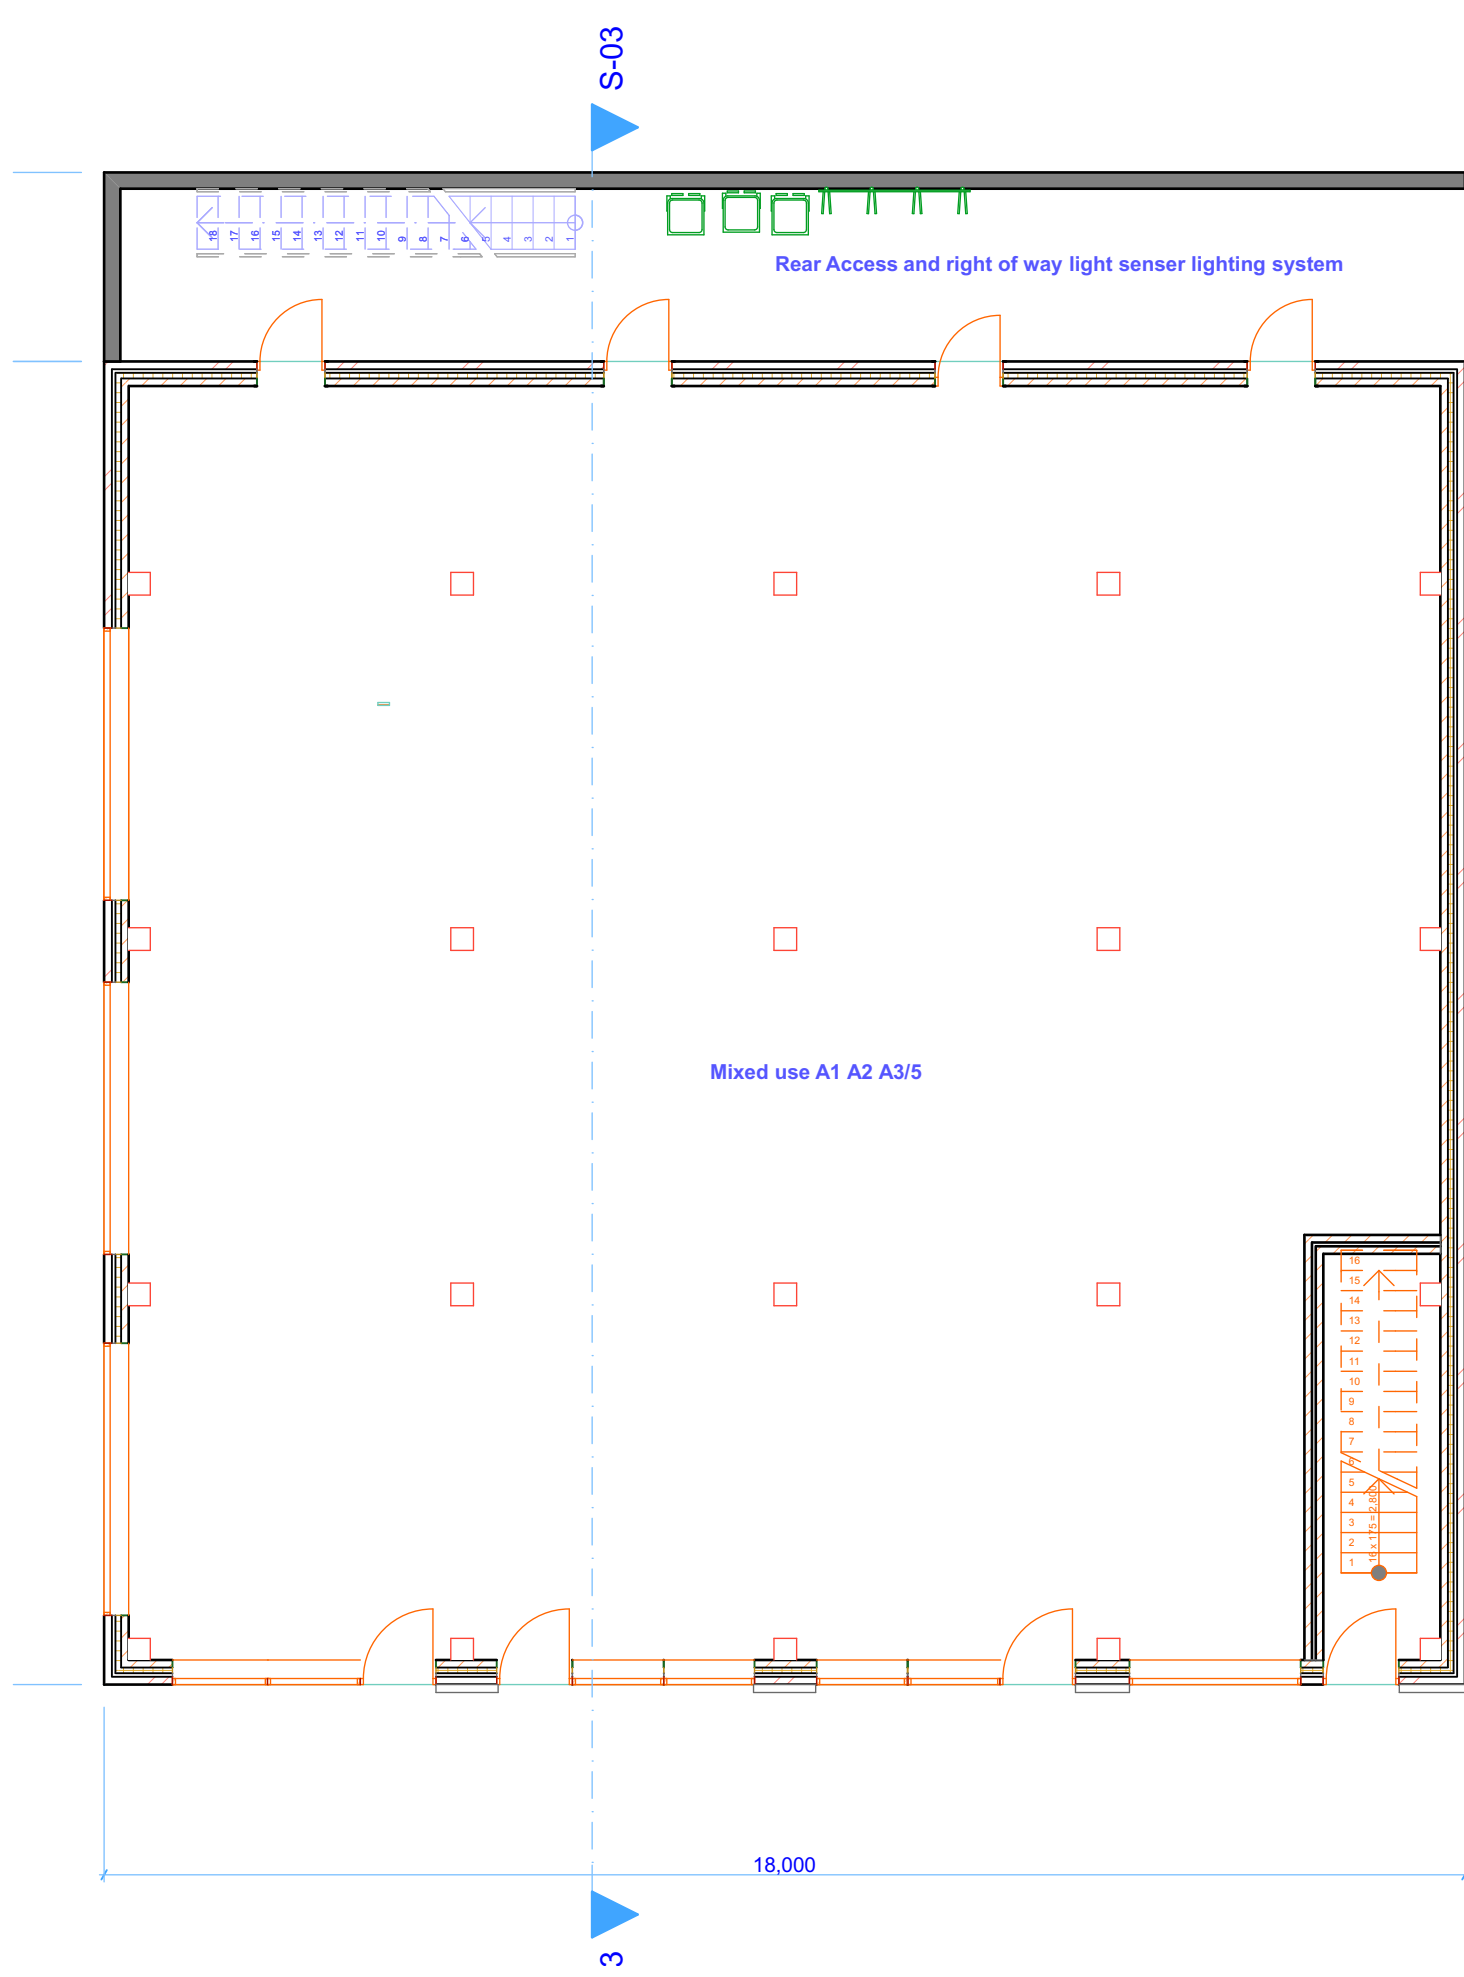

Rev D Oct 16 Planning requirements alters internal layout to first and second floor
 Rev C Aug 16 Alts to internal layout to flats & new front entrance door to flats

NATHAN ASSOCIATES
 CHARTERED BUILDING ENGINEERS
 11, 12, 13,100

Client: S H Building Developments
 Job Title: 1 Alum Rock Road Alum Rock Birmingham
 Drawing Title: Proposed new ground floor mixed use with residential accommodation on first floor
 Scale: 1:100
 Date: January 2016
 Job No. 16 - 1165
 Drawing number: 01
 PLANNING