

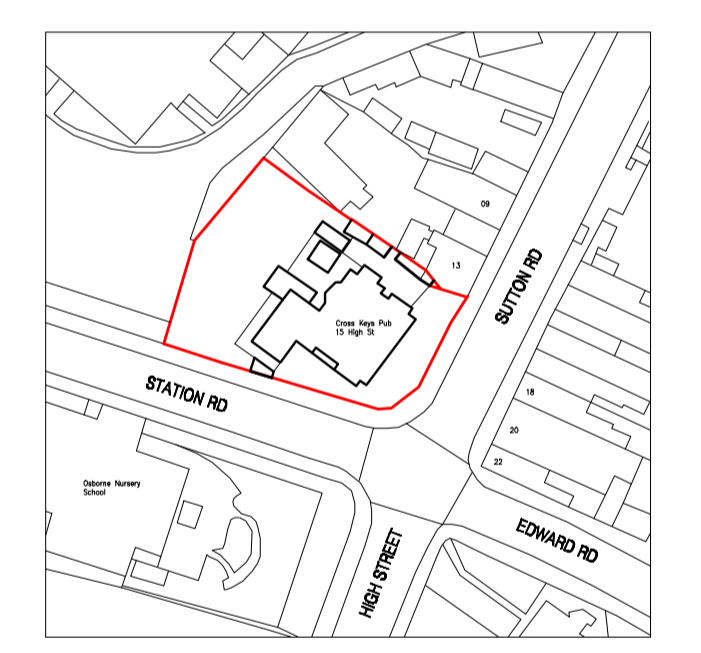


BLOCK PLAN 1:500

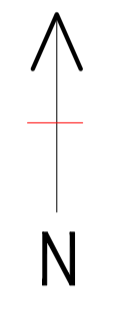


SITE LOCATION PLAN 1:1250

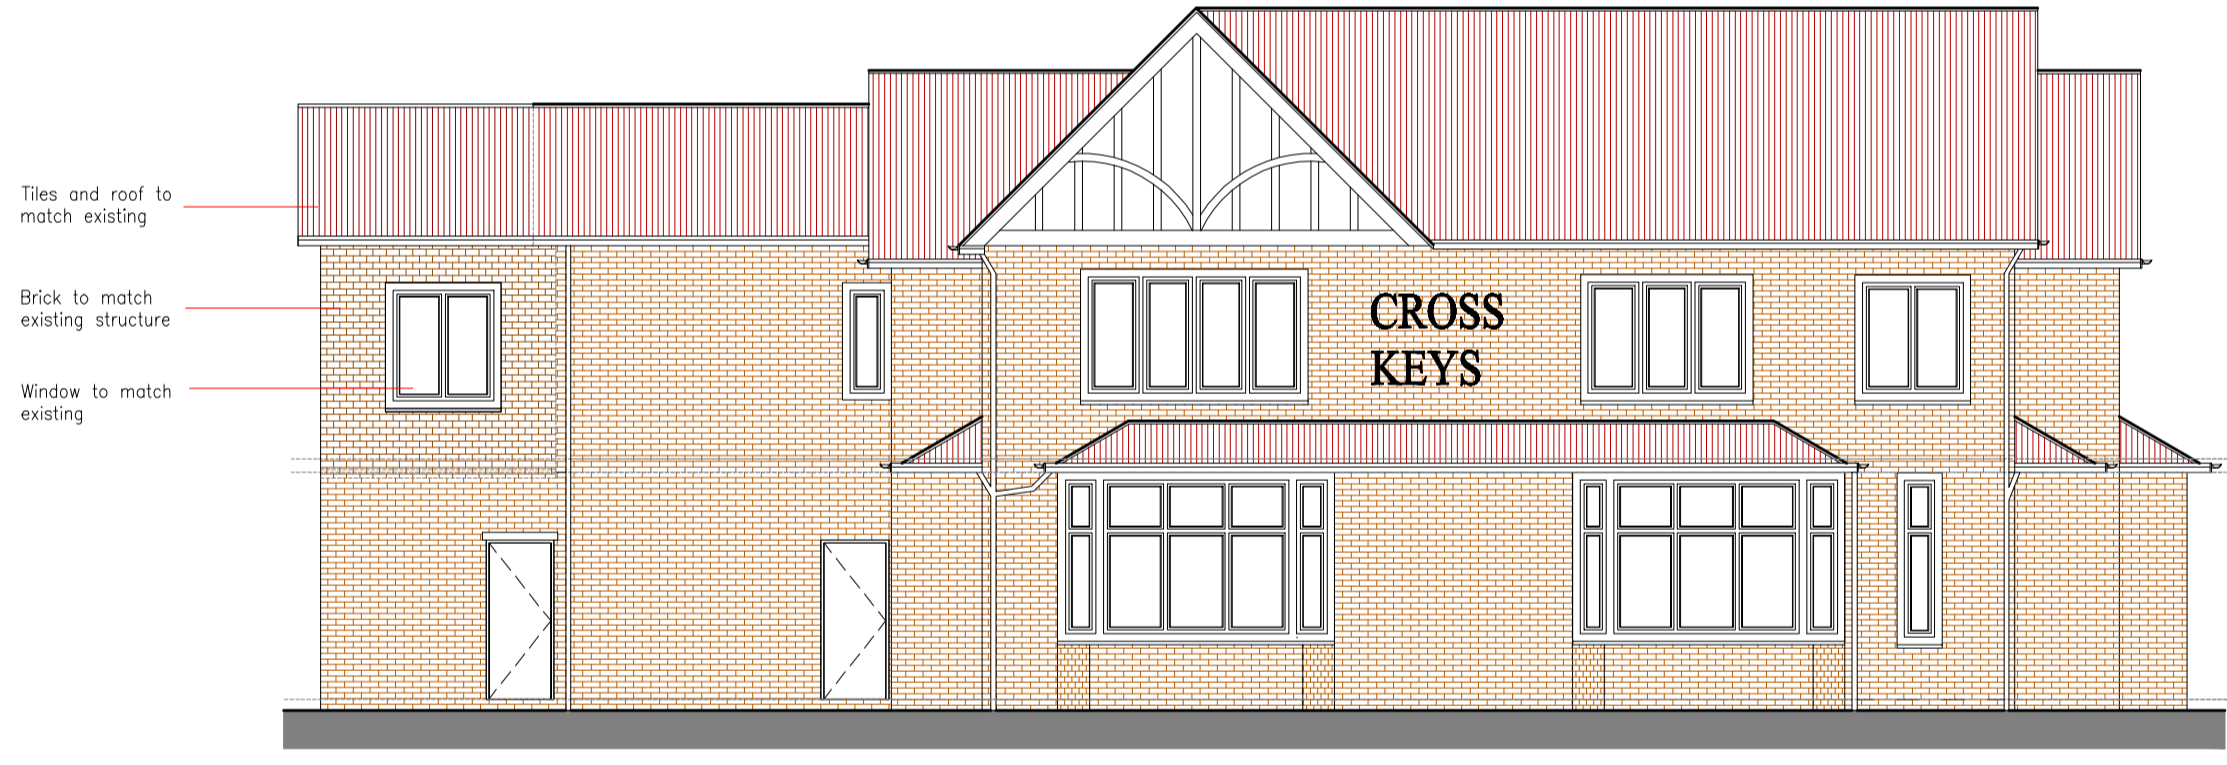

PROPOSED FRONT ELEVATION 1:100  
(View from Sutton Rd)




PROPOSED REAR ELEVATION 1:100

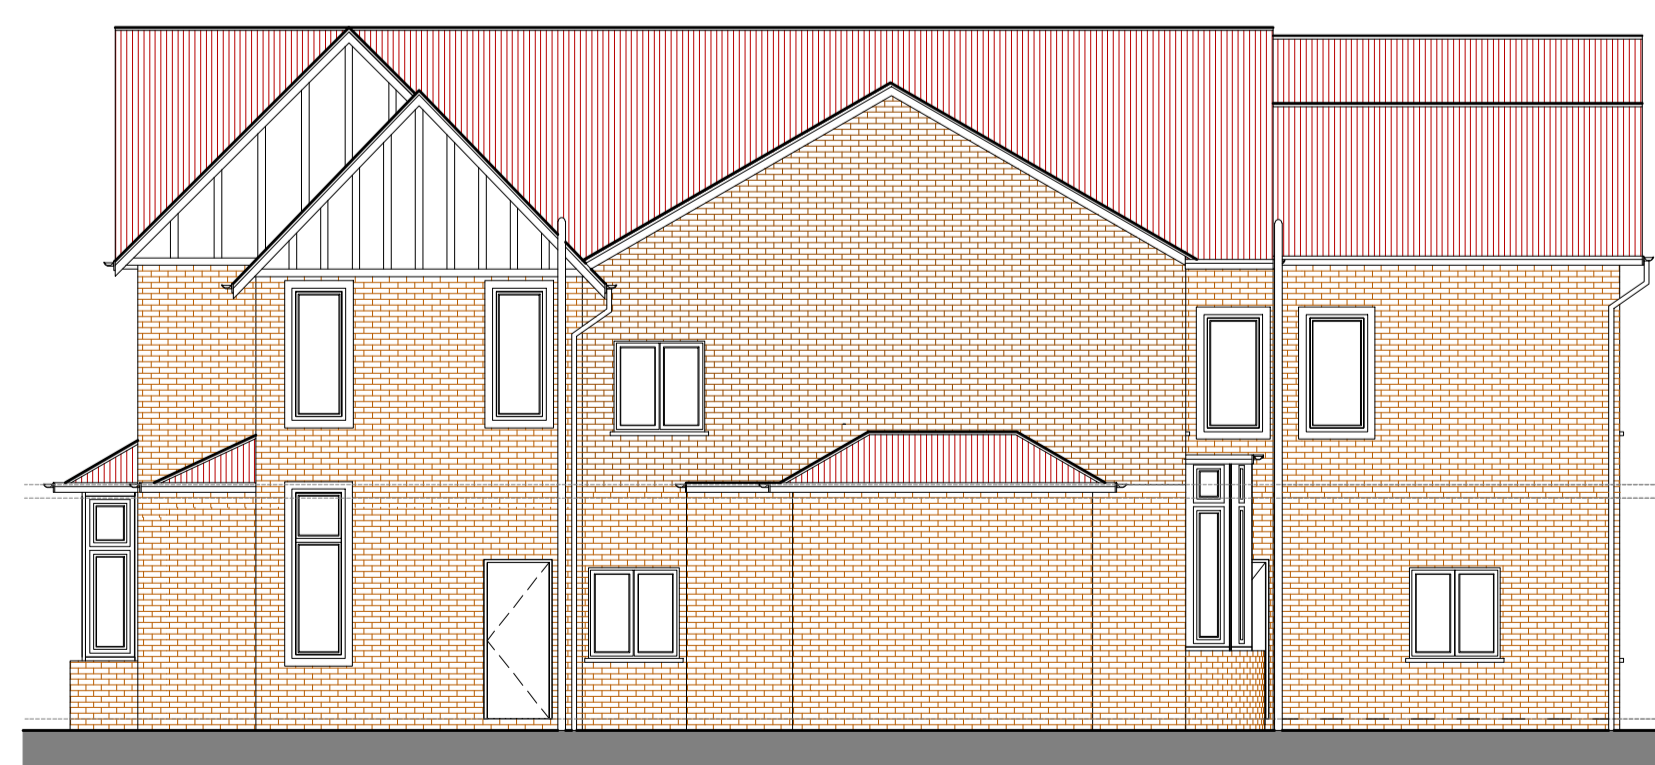

PROPOSED ELEVATION - SIDE A 1:100



PROPOSED ELEVATION - SIDE B 1:100  
(View from Station Rd)

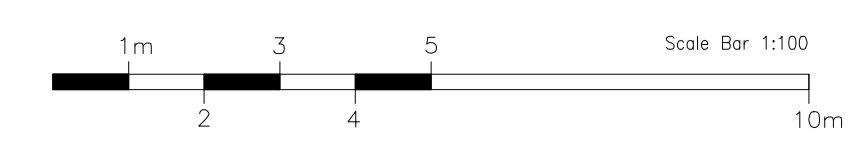

PROPOSED ELEVATIONS		Drawn: WD	Submission: Building Regulations Submission
Job: Cross Keys Pub 15 High St Birmingham B23 6RG	Job: Conversion from PH to 22 Bed HMO	Sheet:	Date: 30/01/18
		Scale: 1:100 / 1:1250@A1	Rev:
		Drawing No: 2018_180_05	