


DO NOT SCALE FROM THIS DRAWING. USE FIGURED DIMENSIONS IN ALL CASES.
VERIFY DIMENSIONS ON SITE AND REPORT ANY DISCREPANCIES TO THE ARCHITECTS IMMEDIATELY.
THIS DRAWING IS TO BE READ IN CONJUNCTION WITH THE ARCHITECTS SPECIFICATION.
THIS DRAWING IS COPYRIGHT AND MAY ONLY BE REPRODUCED WITH THE ARCHITECTS PERMISSION.

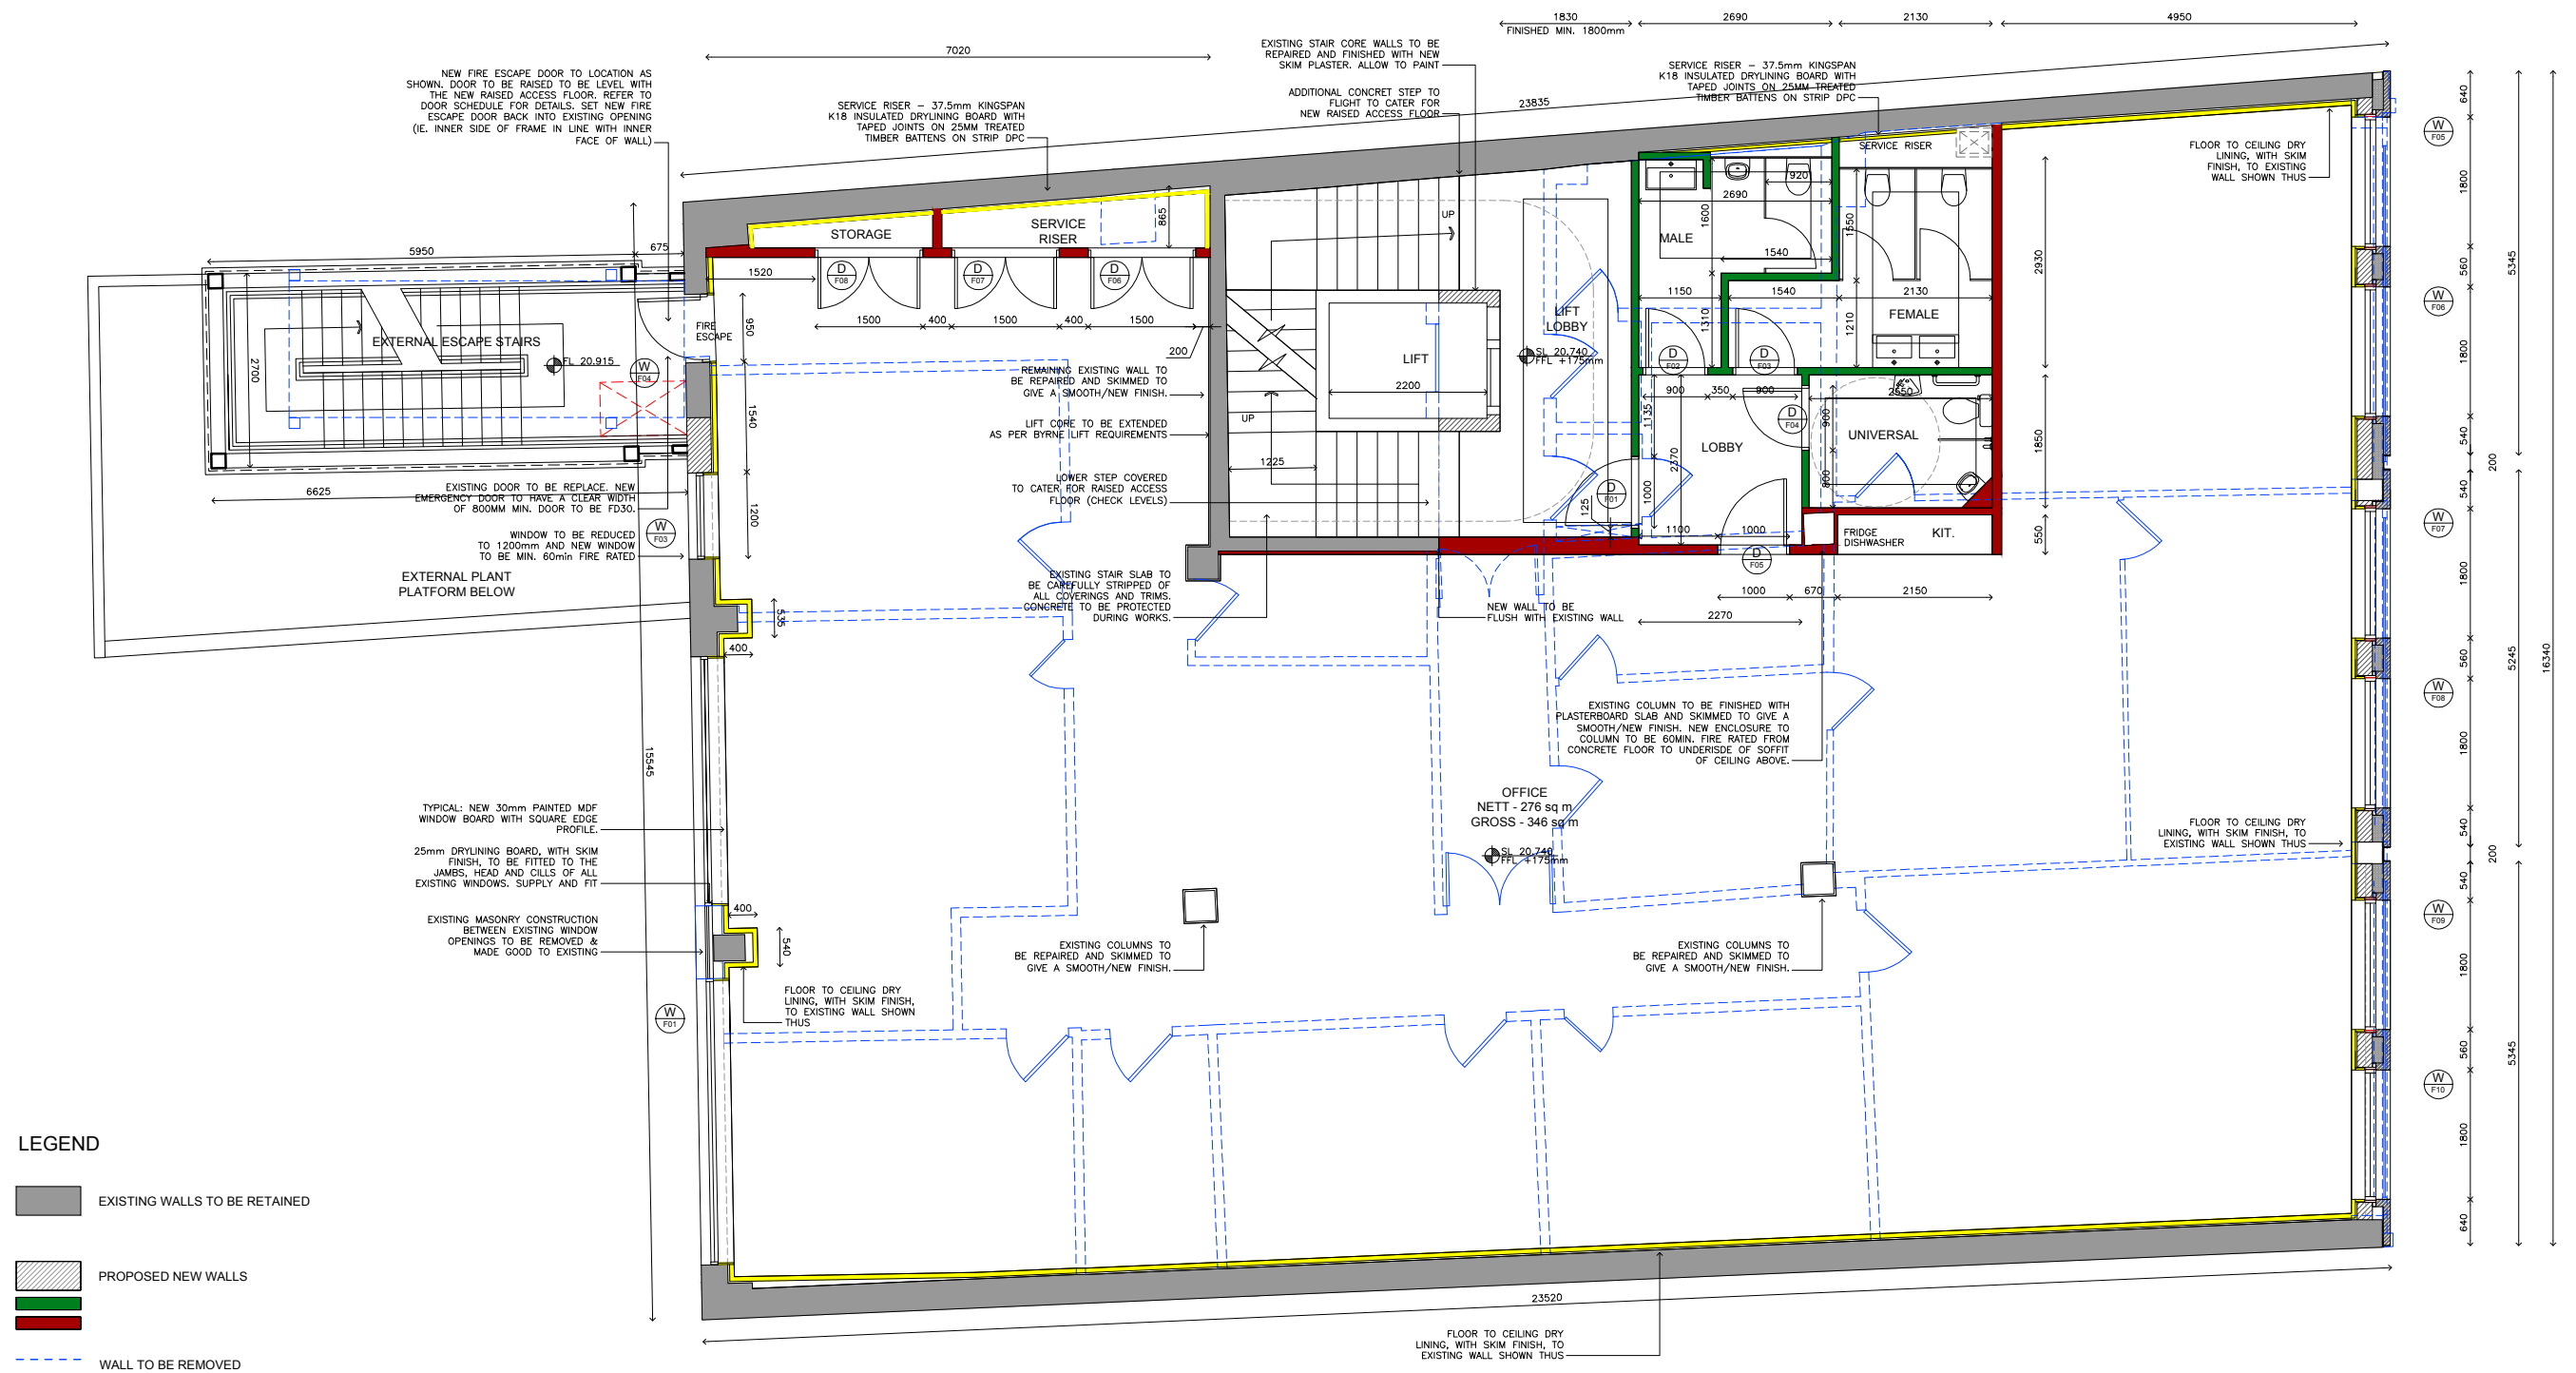

EXISTING DRAINAGE CONNECTIONS TO BE USED

PLANNING DRAWINGS

SCHEDULE OF FLOOR AREAS - EXISTING	
BASEMENT	330.00 m2
GROUND FLOOR	340.26 m2
FIRST FLOOR	347.53 m2
SECOND FLOOR	348.48 m2
THIRD FLOOR	350.36 m2
FOURTH FLOOR (PLANT)	21.07 m2
TOTAL	1,737.70 m2

SCHEDULE OF FLOOR AREAS - PROPOSED	
BASEMENT	330.00 m2
GROUND FLOOR	341.00 m2
FIRST FLOOR	346.00 m2
SECOND FLOOR	347.00 m2
THIRD FLOOR	348.00 m2
FOURTH FLOOR	323.00 m2
TOTAL	2,035.00 m2



PROPOSED FIRST FLOOR PLAN

SCALE 1:100 @ A3

No. Revisions Date

CANTRELL & CROWLEY
ARCHITECTS & INTERIOR DESIGNERS
Priority, Stillorgan Road, Blackrock, Co. Dublin
Tel : 01-2832055 Fax : 01-2889467 Email : mail@cantrellcrowley.com

Client

Project ALTERATIONS TO AN EXISTING BUILDING
AT 138-140 THOMAS STREET, DUBLIN 8

Drawing title PROP. FIRST FLOOR PLAN

Drawing no. 1112 P 102.05

Scale AS SHOWN

Date AUG 2016

Revision B

Drawn WAYNE FALLON

Checked SC