


EXISTING ADJOINING DWELLING


PROPOSED NEW DWELLING & OUTBUILDING



SITE ELEVATION Scale 1:200

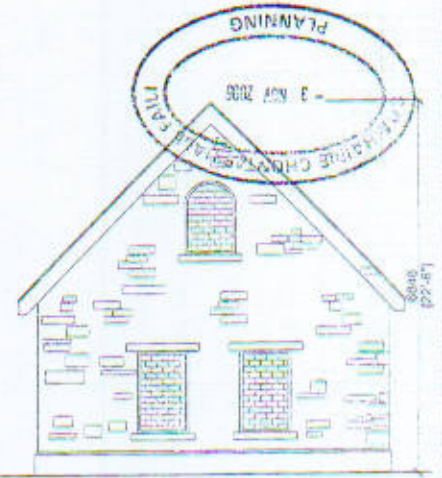

Front Elevation Scale 1:100

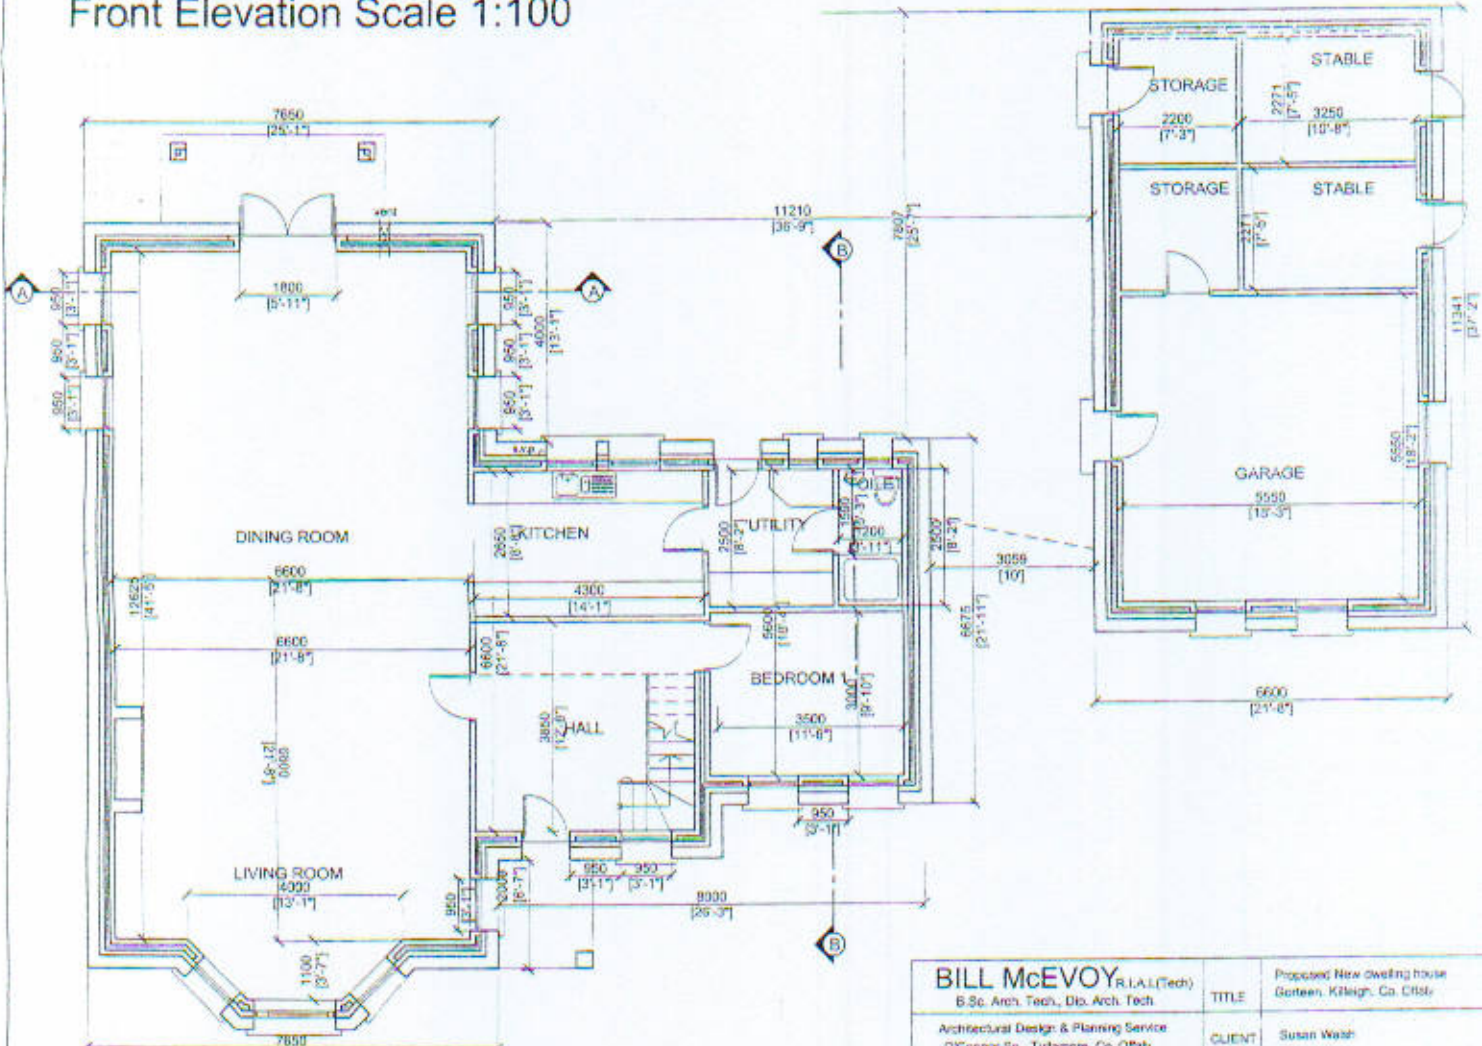

GROUND FLOOR PLAN Scale 1:100

BILL McEVOY B.Sc. Arch. Tech., Dip. Arch. Tech. Architectural Design & Planning Service O'Connor Sq., Tullamore, Co. Offaly. Tel: (0506) 25256 Mob: (086) 8160601	TITLE	Proposed New dwelling house Gorteen, Killeigh, Co. DUBL.
	CLIENT	Susan Walsh
	DATE	22/04/05 DRS/NO. Sheet no. 4