




NOTES:
 SUBJECT TO STATUTORY COMMENTS
 BASED ON DS MAP REPRODUCED BY PERMISSION OF
 CONTROLLER OF HER MAJESTY'S STATIONARY OFFICE (© CROWN
 COPYRIGHT)
 COPYRIGHT RESERVED
 DO NOT USE ELECTRONIC VERSIONS OF THIS DRAWING TO
 DETERMINE DIMENSIONS UNLESS SPECIFICALLY
 AUTHORIZED BY MICHAEL SPARKS ASSOCIATES
 IF USING AN ELECTRONIC VERSION OF THIS DRAWING
 FIGURED DIMENSIONS TAKE PRECEDENCE AND NOTIFY
 MICHAEL SPARKS ASSOCIATES OF ANY DISCREPANCIES

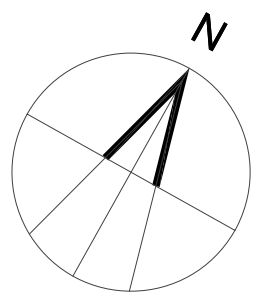


BASED ON:
 SITECH SURVEYING SERVICES -
 SITE SURVEY DRAWING
 JOB REF: 5363.
 DATED: DECEMBER 2013.

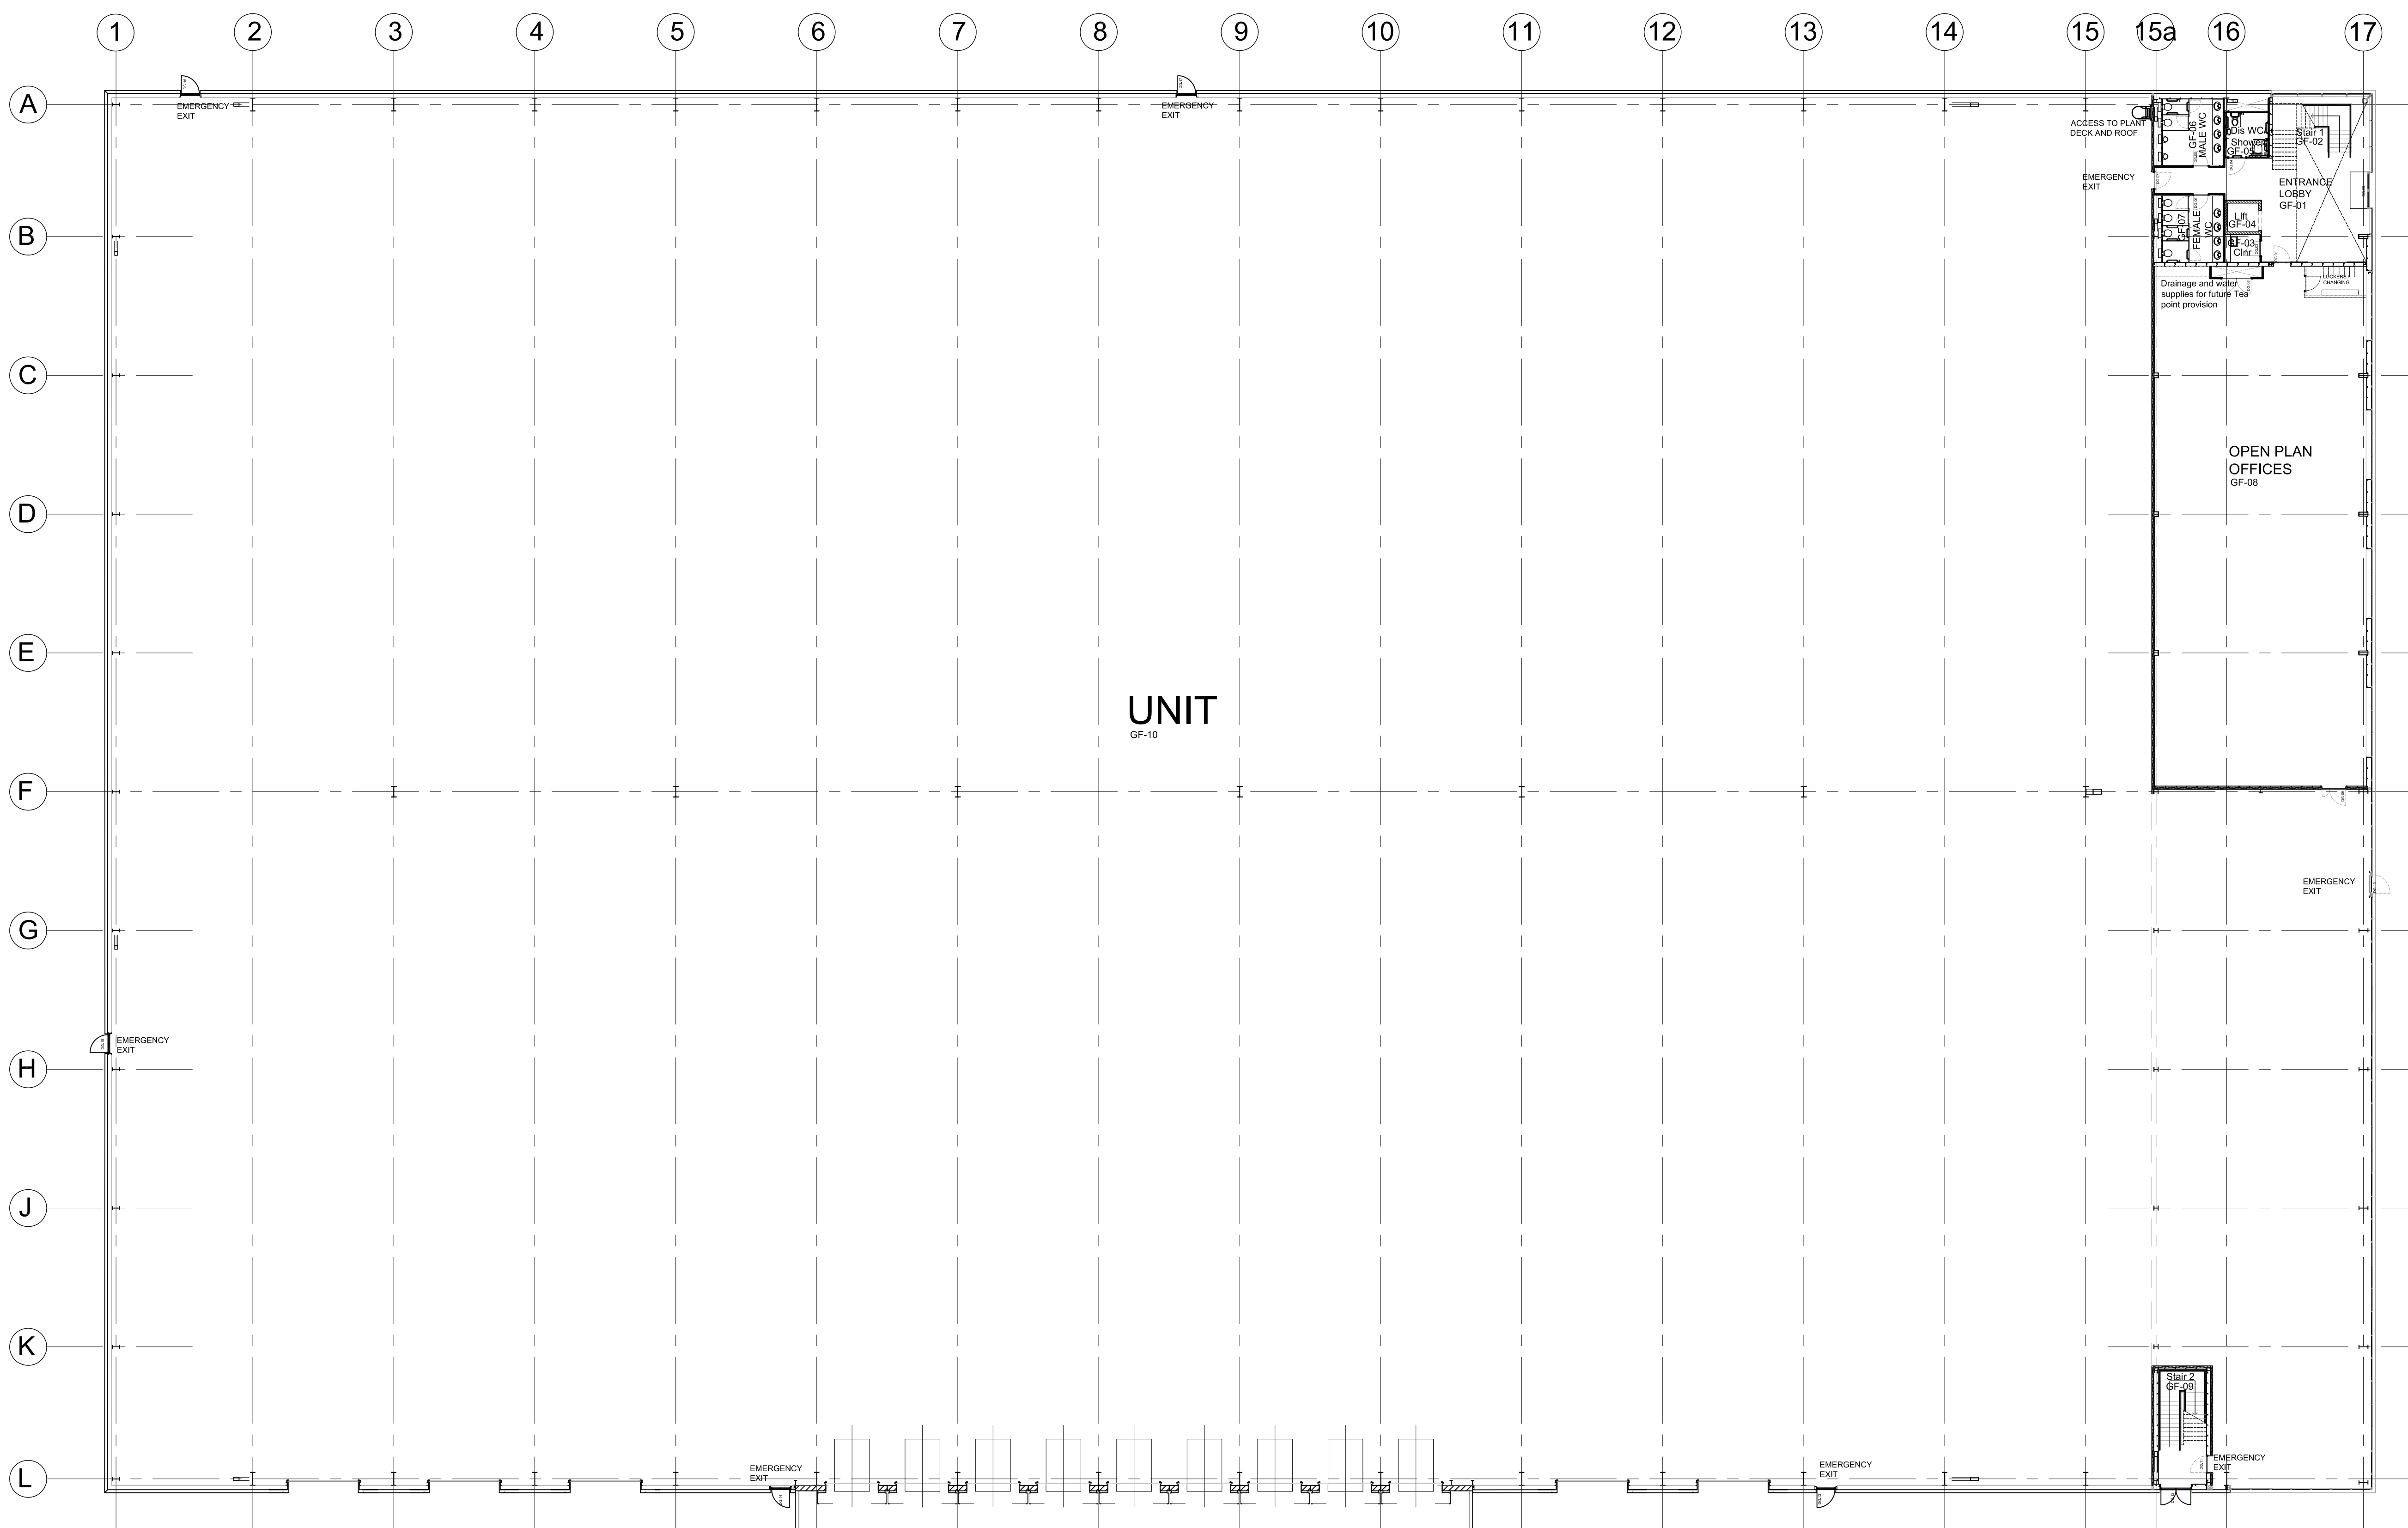

01
202
GROUND FLOOR
1:200

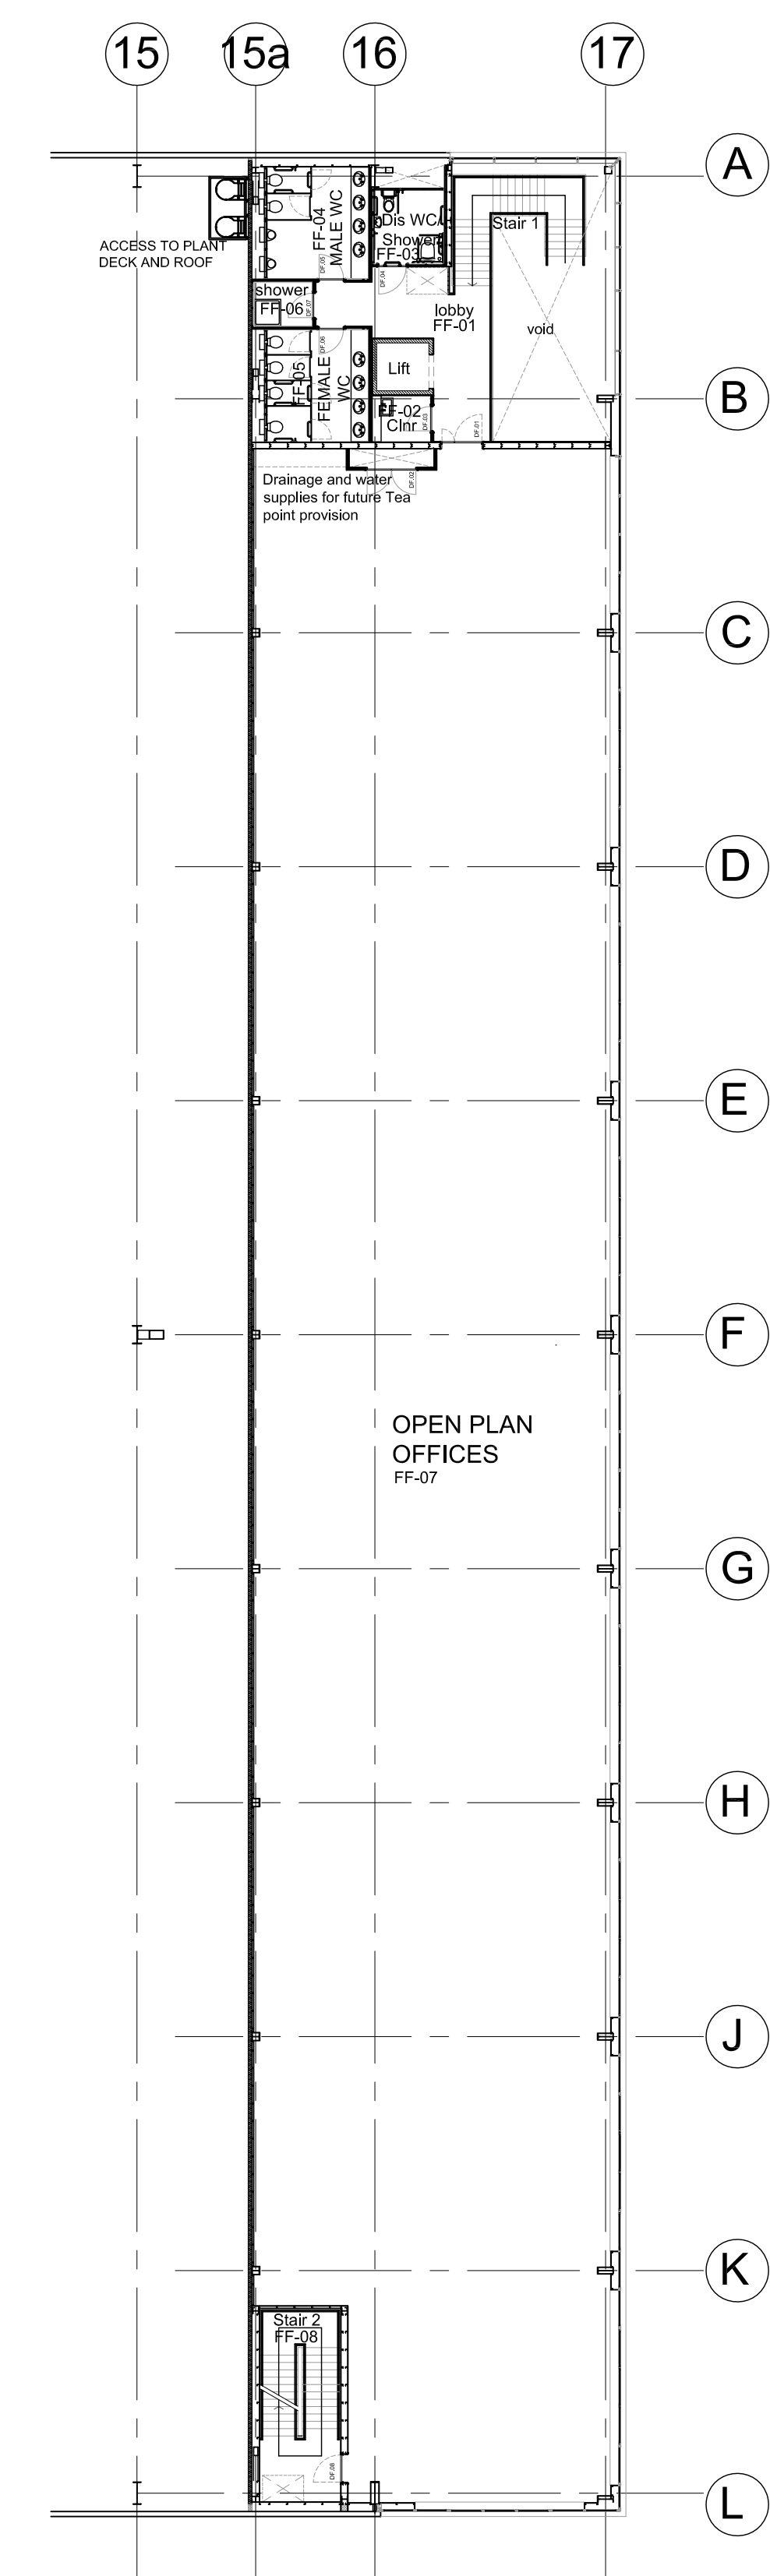

02
202
FIRST FLOOR
1:200

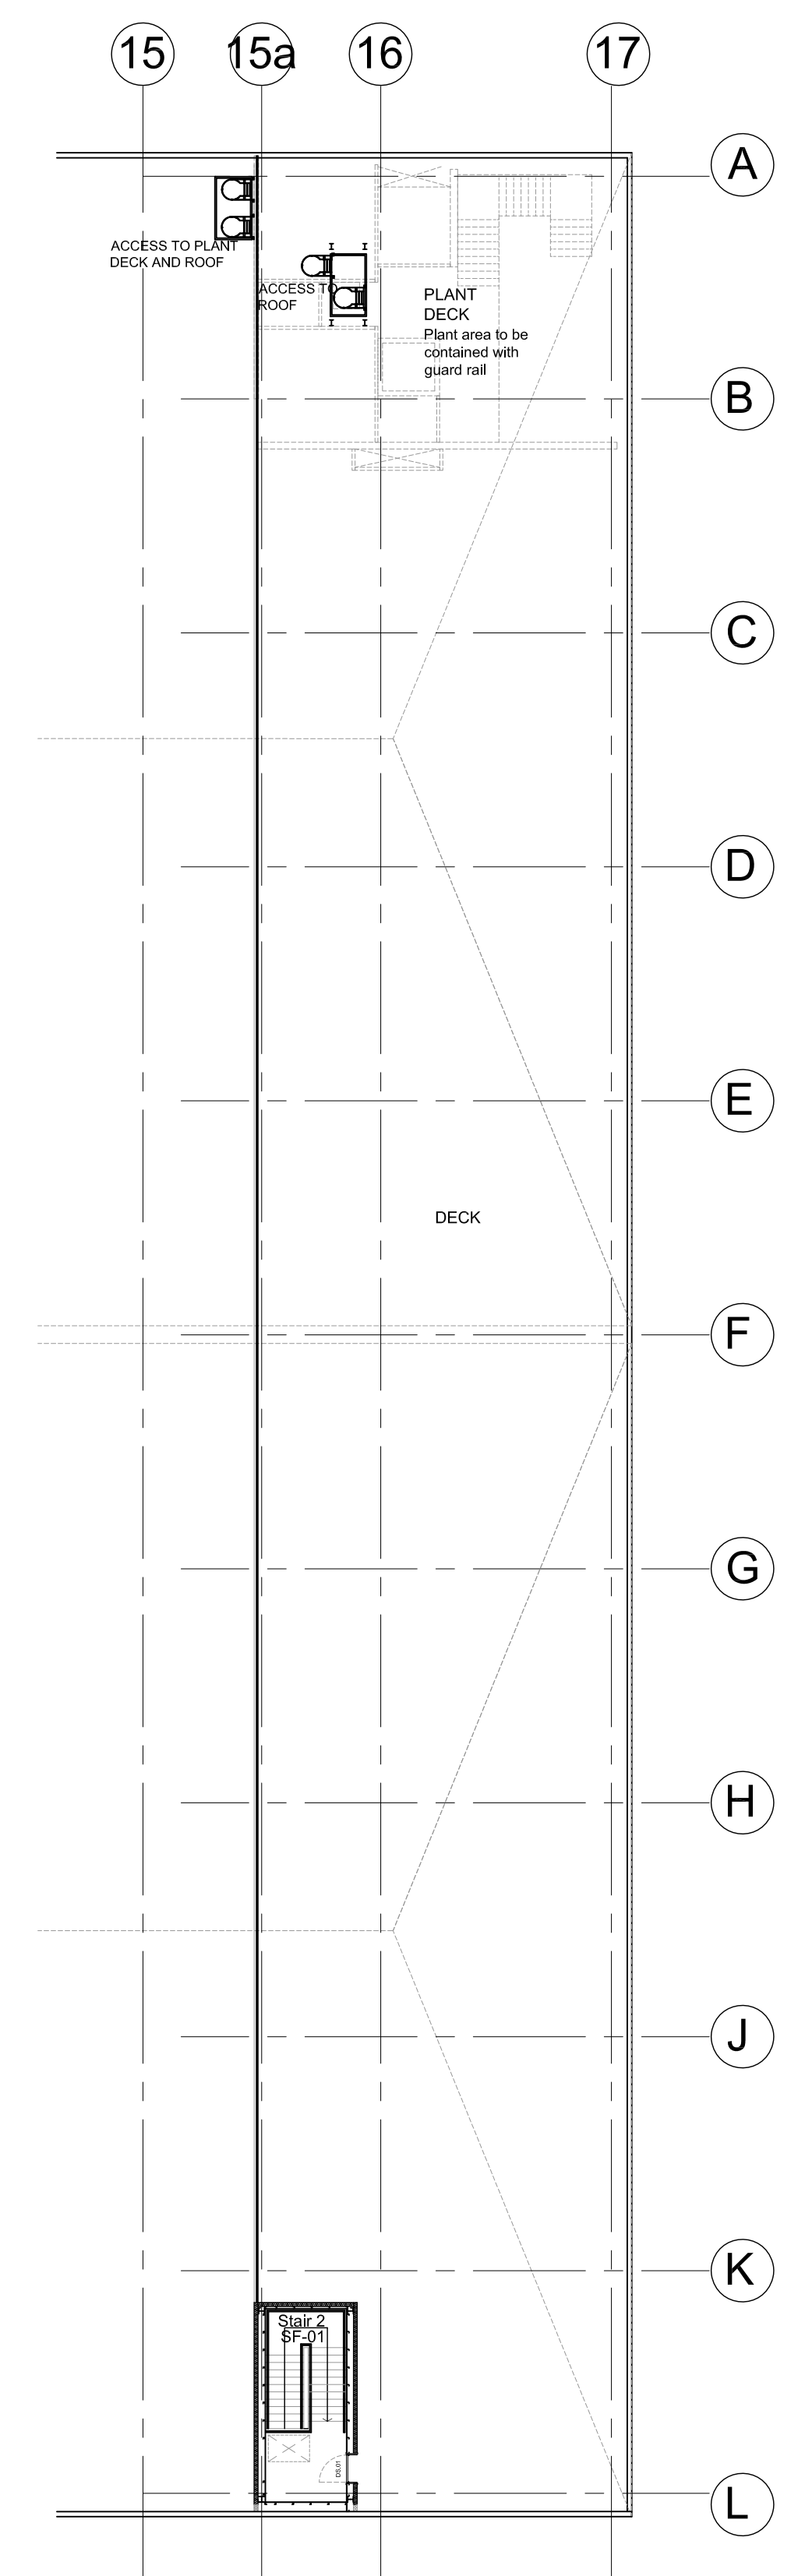

03
202
PLANT DECK
1:200

| | | | | |
|--------------------|----------|--|------|-------|
| G | 26.02.18 | Walls updated as per Bespoke and ISO information | AB | PW |
| F | 31.08.17 | Deck areas revised / scale bar added | AB | PW |
| E | 12.07.17 | Doors 0001 & D011 handing amended | AB | PW |
| D | 16.06.17 | Steel & glazing updated to match contractors' | AB | PW |
| C | 18.04.17 | First for preliminary | AB | PW |
| PRELIMINARY | | | | |
| B | 19.01.17 | Room nos and door nos added. | DK | MS |
| A | 04.11.16 | Notes added. | DK | MS |
| - | 31.10.16 | First issue. | DK | MS |
| REV | DATE | NOTE | DRAW | CHECK |



CHARTERED ARCHITECTS
 11 PLATO PLACE
 15 DUNDAS ROAD
 LONDON W1K 4JZ
 TELEPHONE 020 7736 6162
 FAX 020 7736 3898
 www.msa-architects.co.uk

TITLE
ASHLEY ROAD, UXBRIDGE
 DRAWING
UNIT 1 FLOOR PLANS

CLIENT
MENTMORE INVESTMENTS

DATE
OCT 2016

SCALE
1:200@A0

STATUS
PRELIMINARY CONSTRUCTION

DRAWING NUMBER
30802-RE-202 G (P5)

