




02
203 UNIT 2 FIRST FLOOR PLAN
1:100

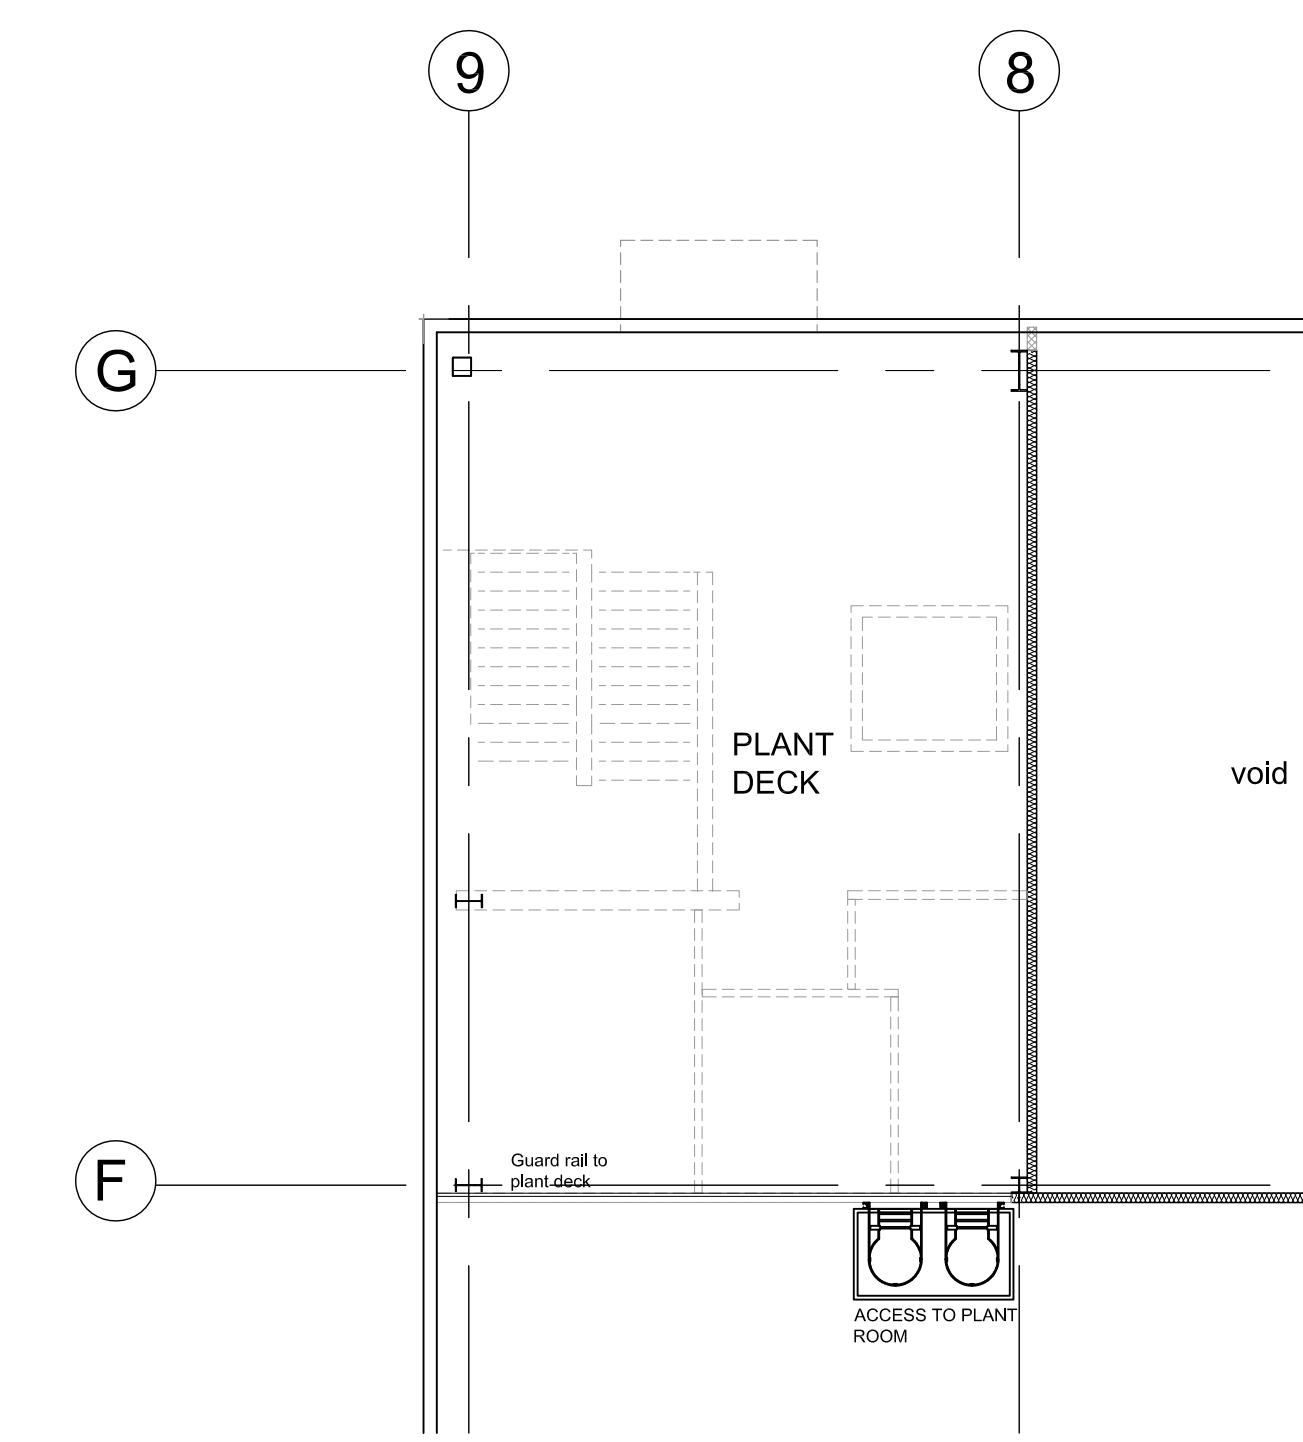

03
203 UNIT 2 PLANT ROOM
1:100

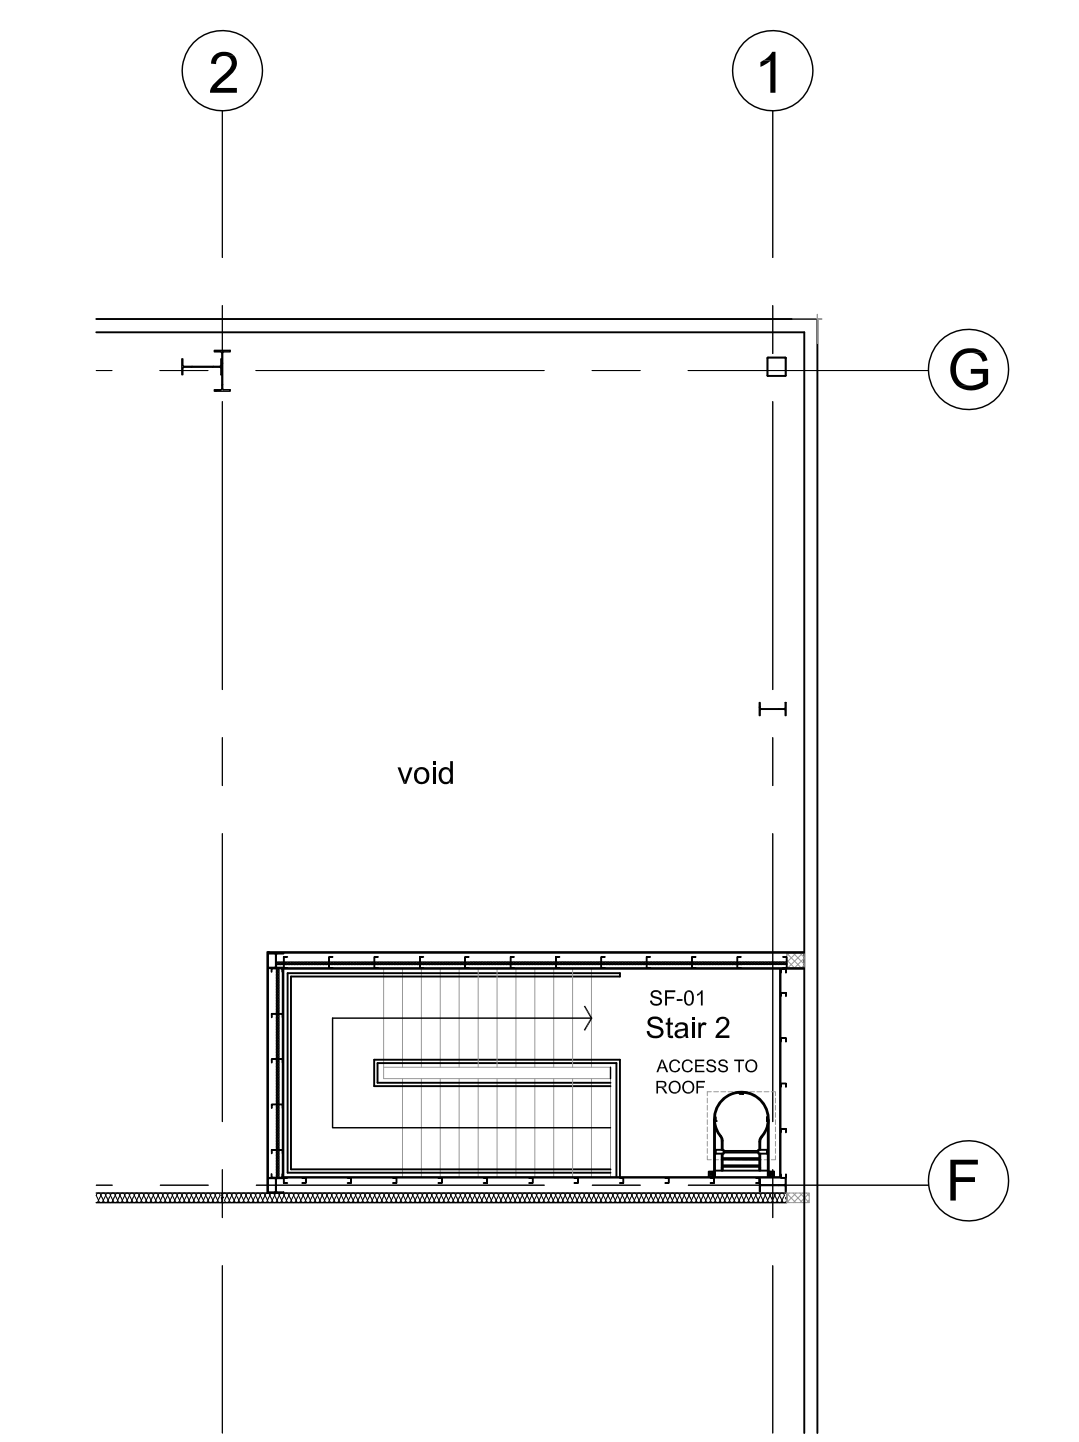


04
203 UNIT 2 ROOF ACCESS
1:100

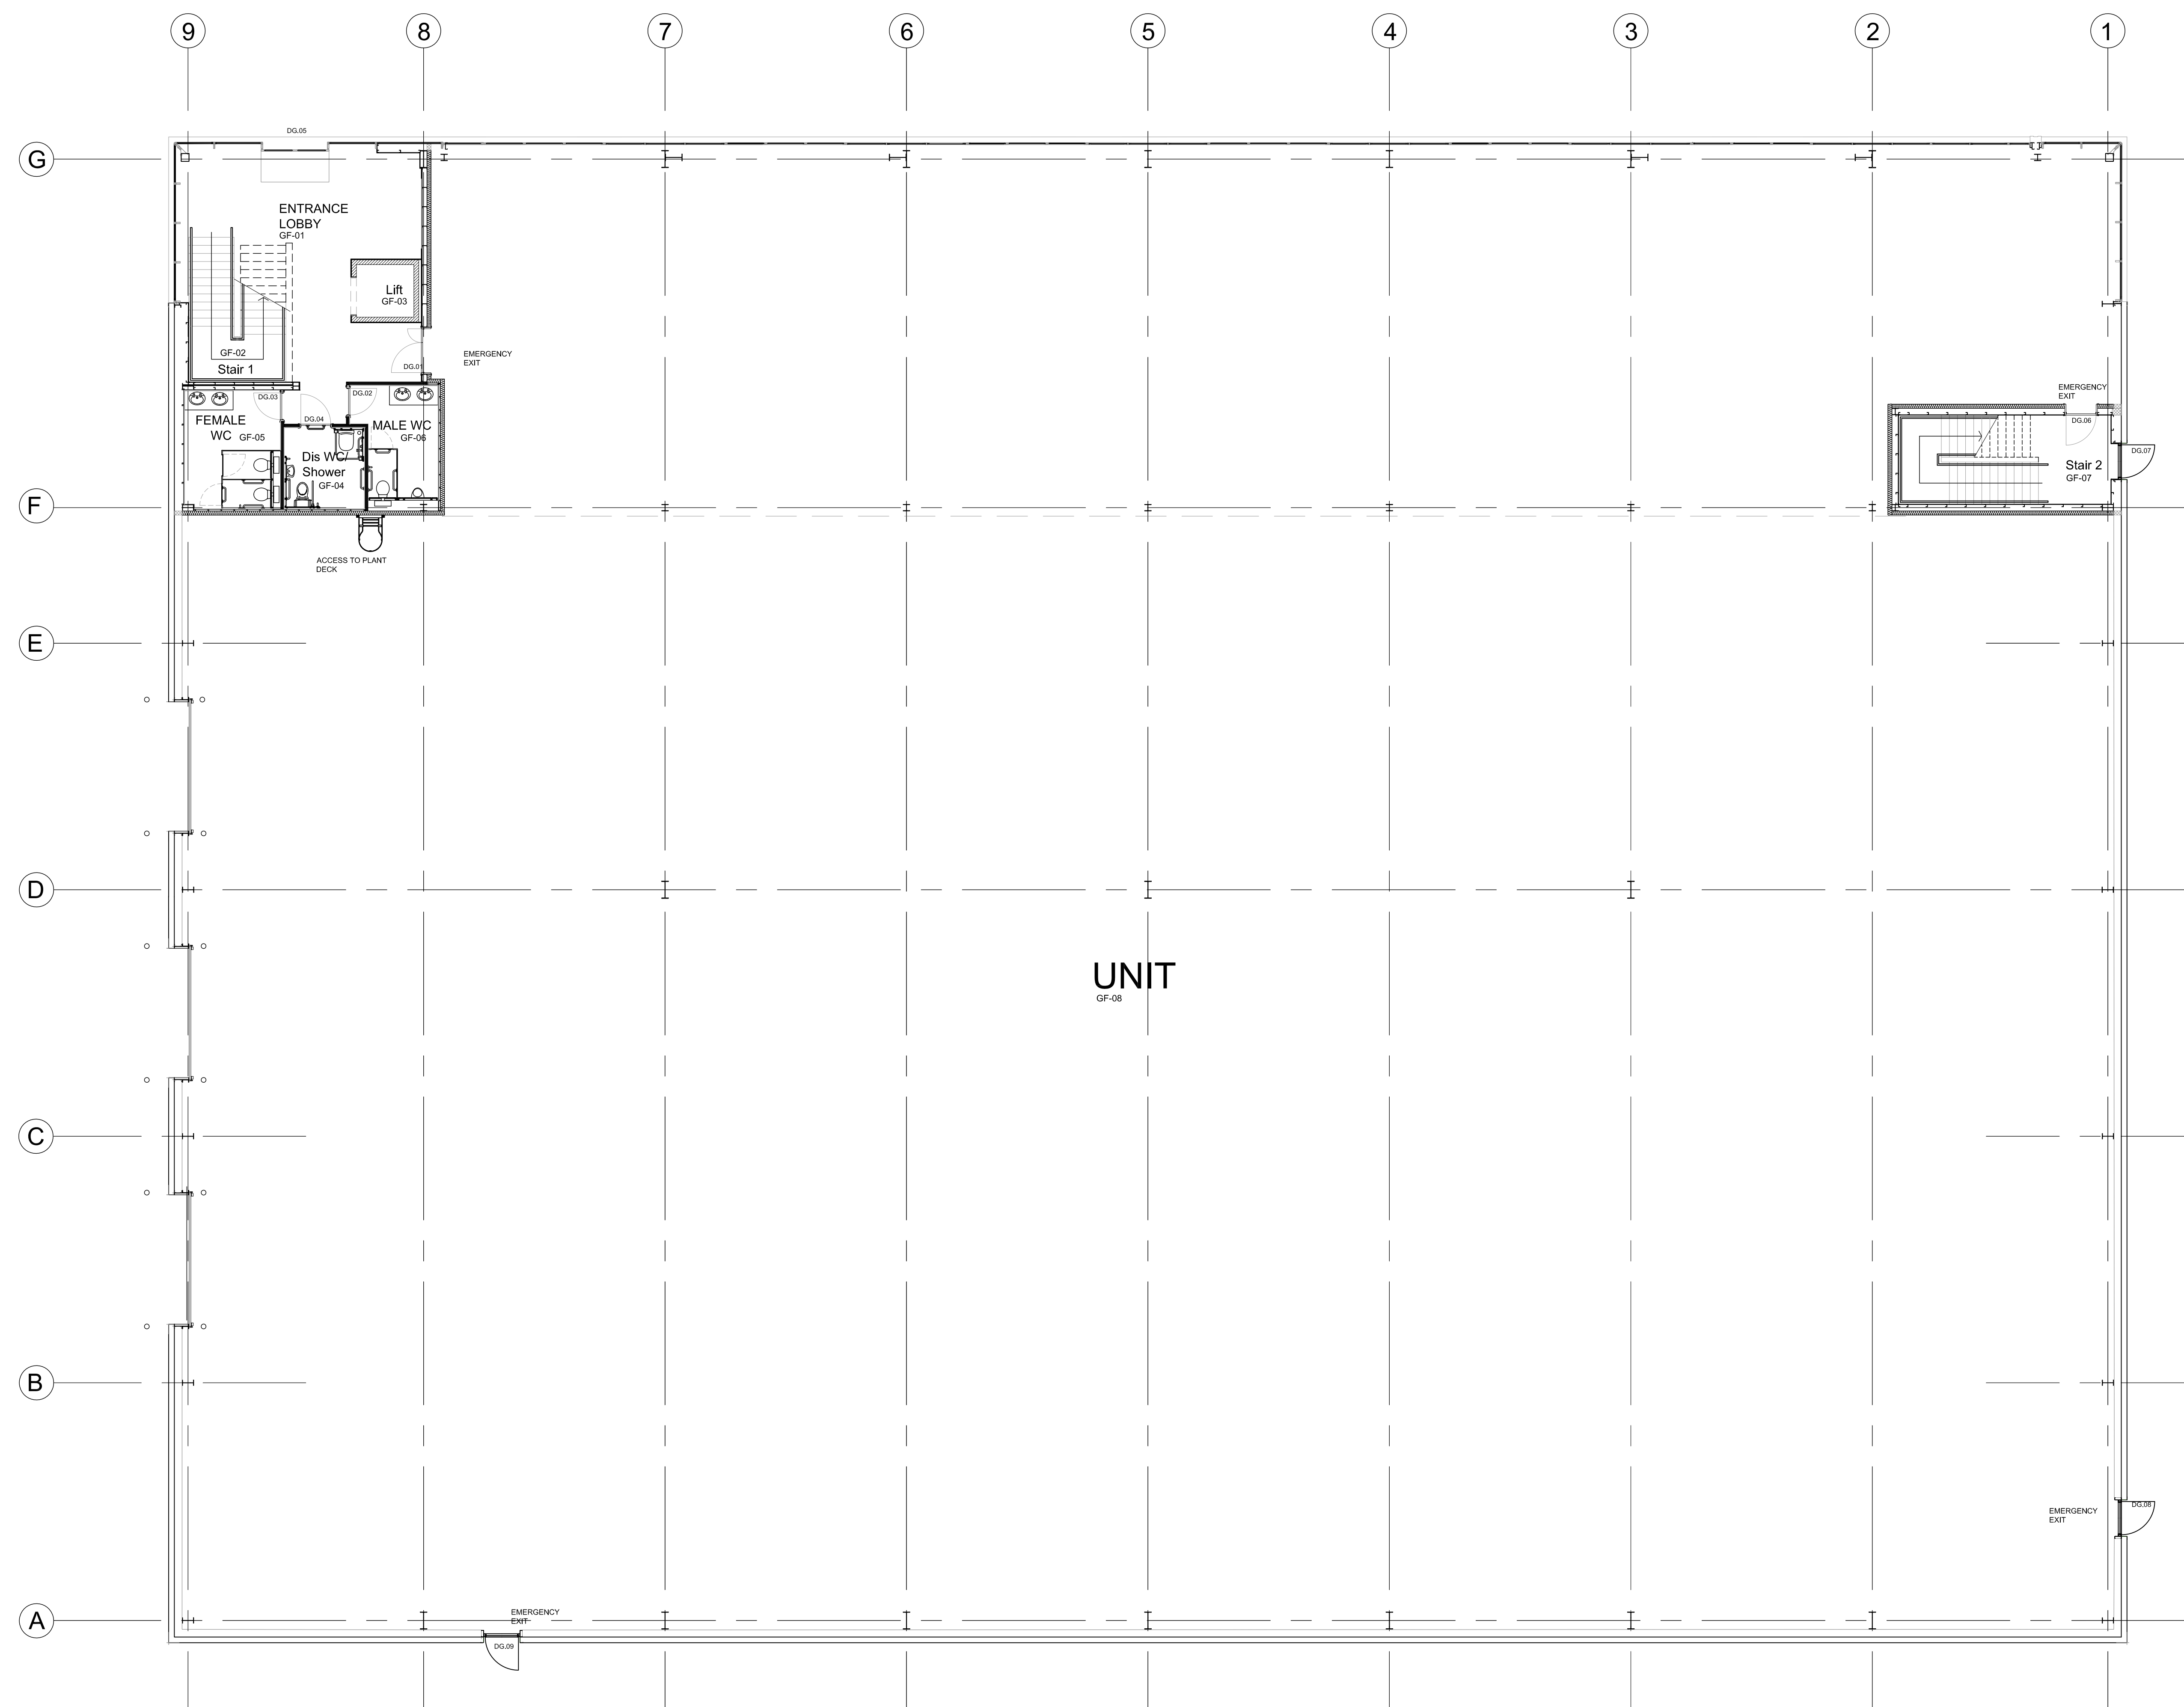

01
203 UNIT 2 GROUND FLOOR PLAN
1:100

NOTES:
SUBJECT TO STATUTORY CONSENTS
BASED ON OS MAP REPRODUCED BY PERMISSION OF CONTROLLER OF HM STATIONARY OFFICE (c) CROWN COPYRIGHT
COPYRIGHT RESERVED
DO NOT USE ELECTRONIC VERSIONS OF THIS DRAWING TO DETERMINE DIMENSIONS UNLESS SPECIFICALLY AUTHORISED BY MICHAEL SPARKS ASSOCIATES
IF USING AN ELECTRONIC VERSION OF THIS DRAWING, FIGURED DIMENSIONS TAKE PRECEDENCE AND ANY DISCREPANCIES MICHAEL SPARKS ASSOCIATES OF ANY DISCREPANCIES

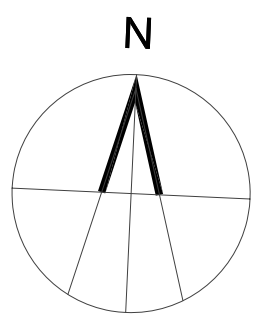

BASED ON:
SITECH SURVEYING SERVICES'S -
SITE SURVEY DRAWING
JOB REF: 6353
DATED: DECEMBER 2013.

G	26.02.18	Walls updated as per Bespoke and ISO information	AB	PW
F	31.08.17	Steel updated as per steel drawings, curtain wall/windows updated to match speed's drawings, stor. 1/ventile toilet amended to suit steel structure	AB	PW
E	12.07.17	Grids updated as per steel drawings, curtain wall/sliding doors included, lift amended as per current lift shaft size, handing of door DO06 amended	AB	PW
D	18.04.17	First for preliminary	AB	PW
PRELIMINARY				
C	19.01.17	Room nos and Door nos added.	DK	MS
B	21.11.16	Plant room revised to deck with guard rail.	DK	MS
A	04.11.16	Notes added.	DK	MS
-	31.10.16	First issue.	DK	MS
REV	DATE	NOTE	DRAW	CHECK

MICHAEL SPARKS ASSOCIATES
 CHARTERED ARCHITECTS
 11 FLAX PLACE
 ST JAMES ROAD
 LONDON SW8 4JL
 TELEPHONE 020 7736 4162
 FAX 020 7736 2896
 www.msa.co.uk

TITLE
ASHLEY ROAD, UXBRIDGE
 DRAWING
UNIT 2 FLOOR PLANS
 CLIENT
MENTMORE INVESTMENTS

DATE
 OCT 2016

SCALE
 1:100@A0

DRAWN
 DK

STATUS
 PRELIMINARY CONSTRUCTION

CHECKED
 MS

DRAWING NUMBER
30802-RE-203 G (P4)