



02
204 UNIT 3 FIRST FLOOR PLAN 1:100

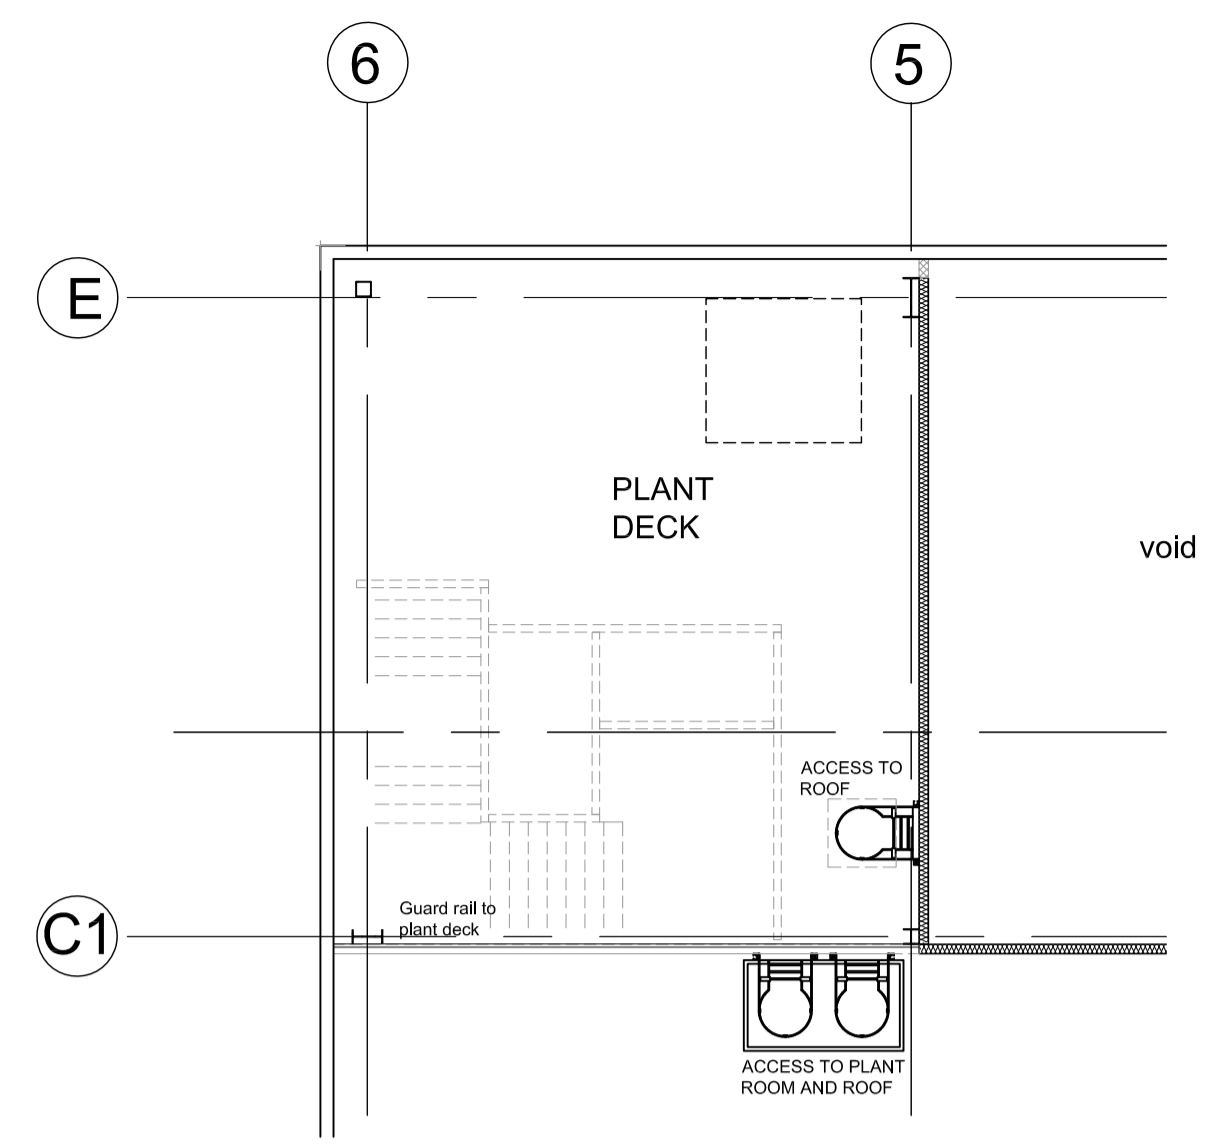


03
204 UNIT 3 PLANT ROOM 1:100

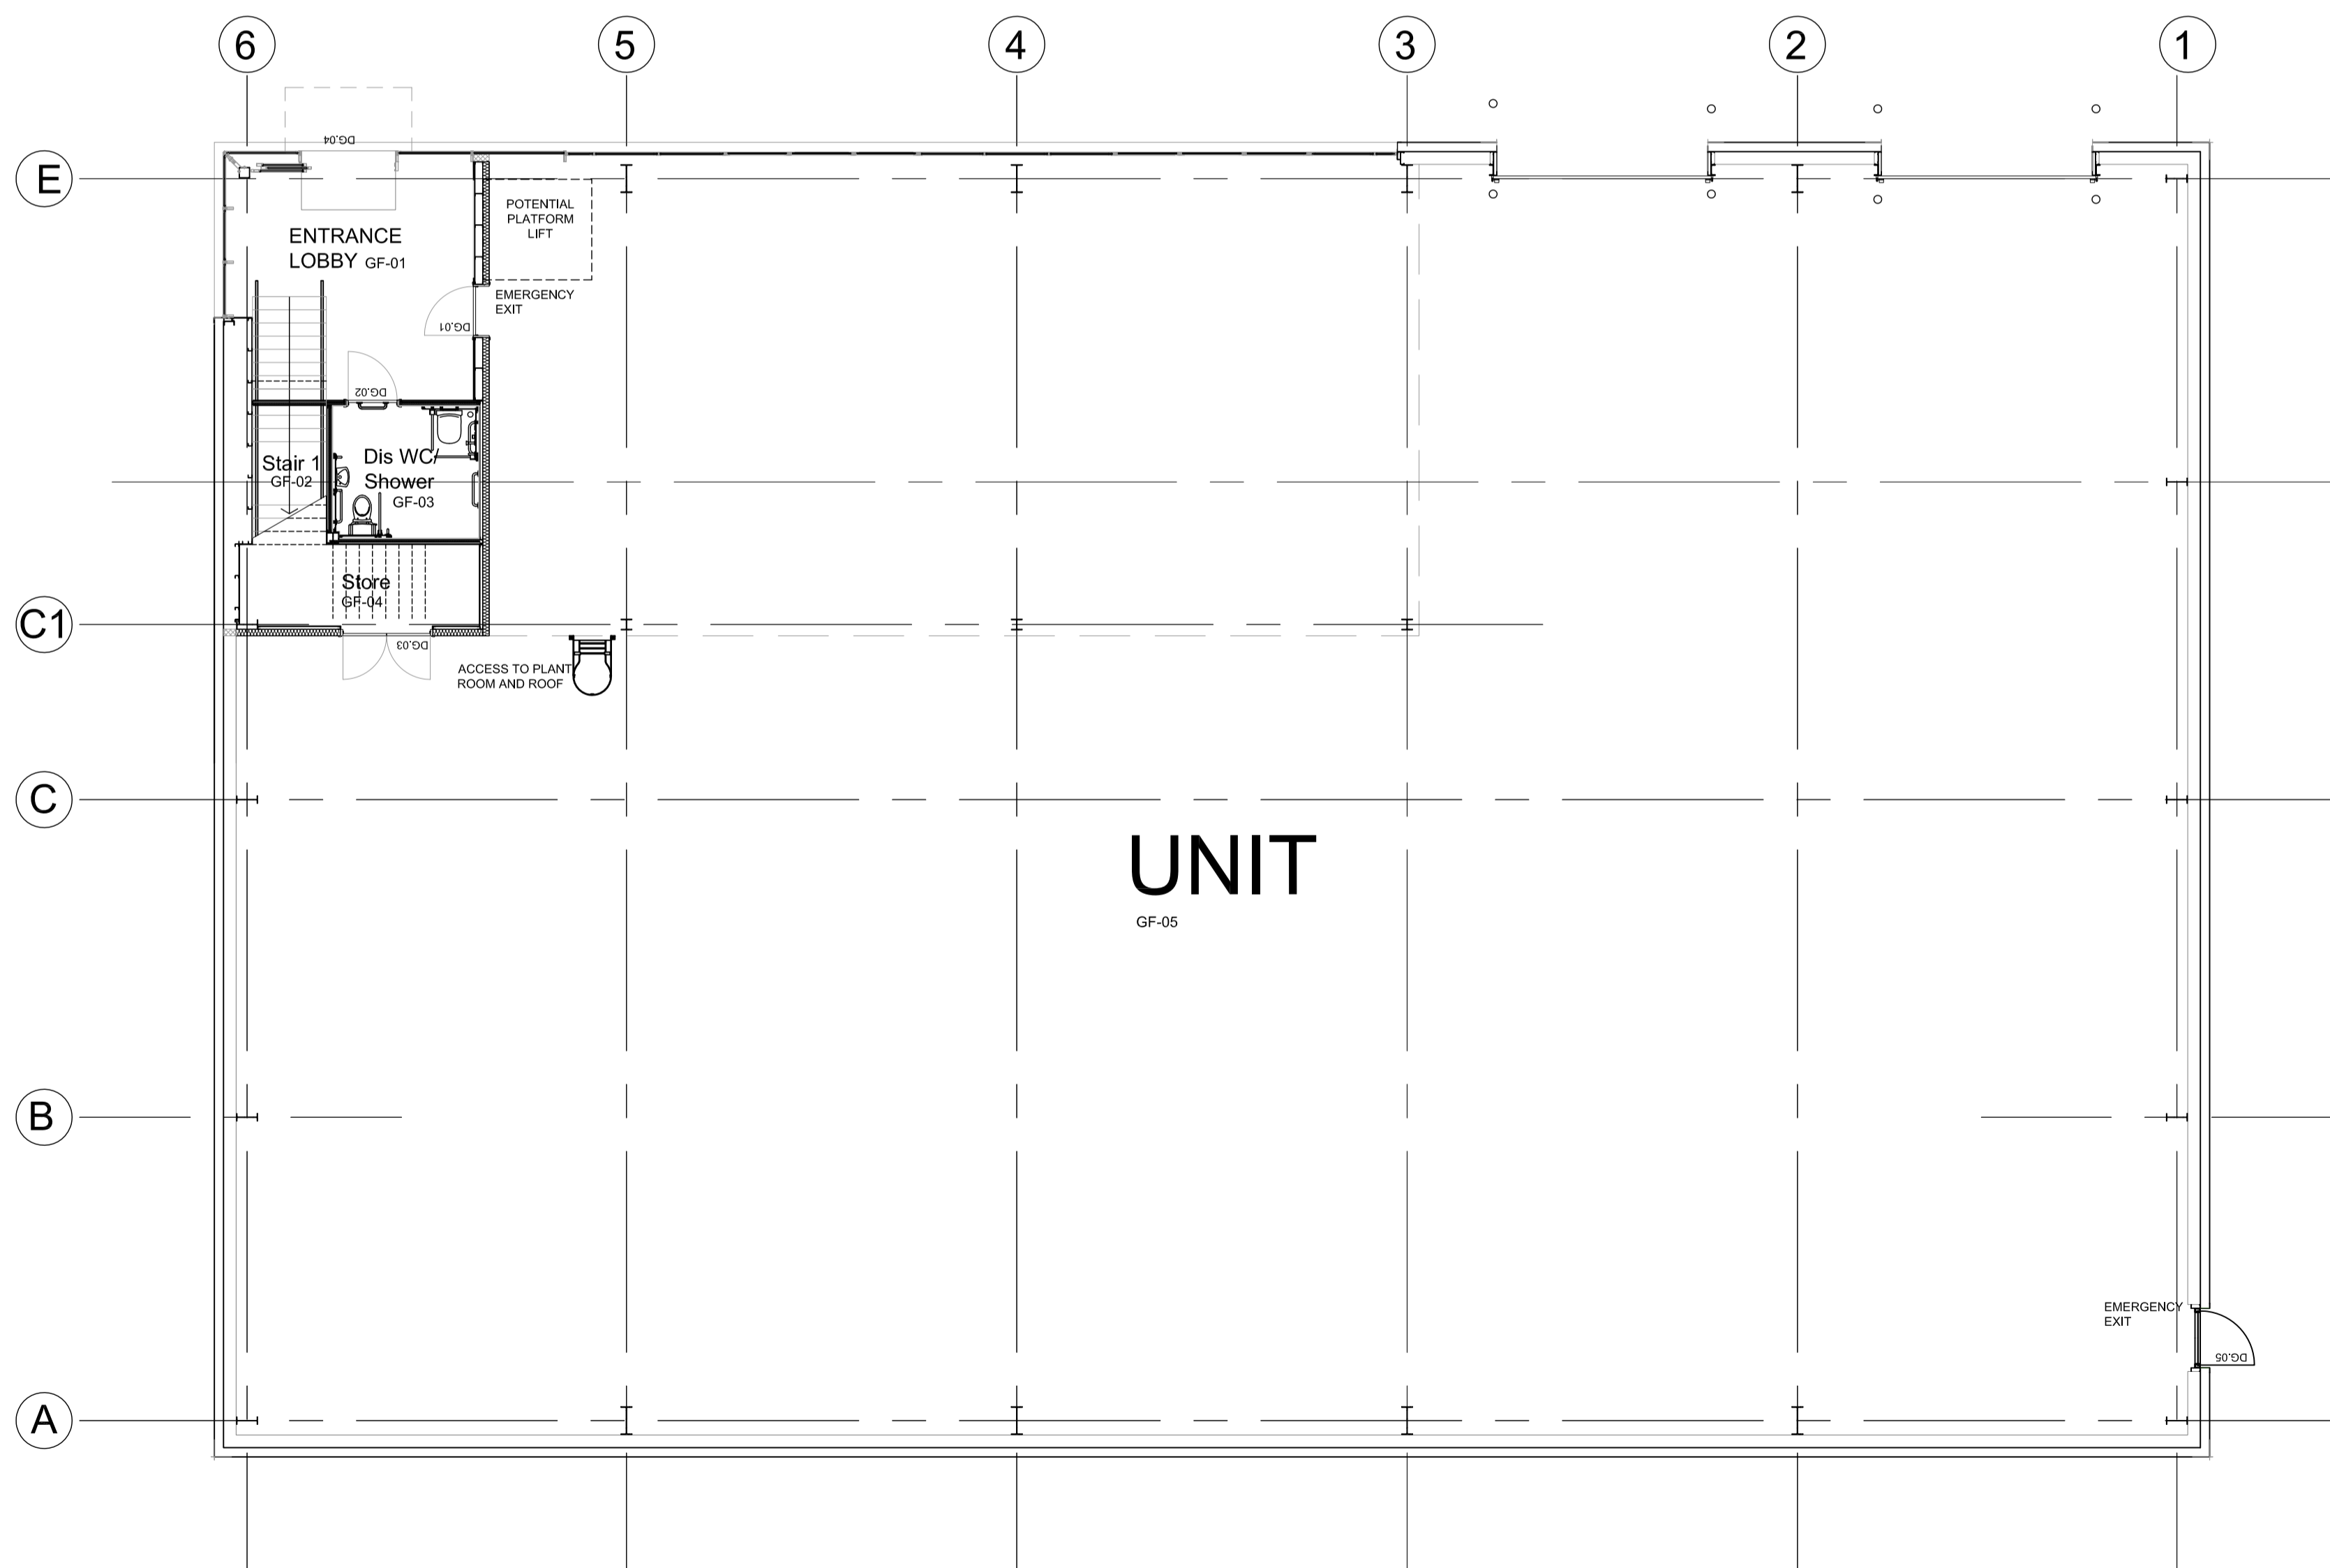

01
204 UNIT 3 GROUND FLOOR PLAN 1:100

NOTES:
 SUBJECT TO STATUTORY CONSENTS
 BASED ON OS MAP REPRODUCED BY PERMISSION OF CONTROLLER OF HM STATIONARY OFFICE (c) CROWN COPYRIGHT
 COPYRIGHT RESERVED
 DO NOT USE ELECTRONIC VERSIONS OF THIS DRAWING TO DETERMINE DIMENSIONS UNLESS SPECIFICALLY AUTHORISED BY MICHAEL SPARKS ASSOCIATES
 IF USING AN ELECTRONIC VERSION OF THIS DRAWING FIGURED DIMENSIONS TAKE PRECEDENCE AND NOTIFY MICHAEL SPARKS ASSOCIATES OF ANY DISCREPANCIES


BASED ON:
 SITECH SURVEYING SERVICES'S -
 SITE SURVEY DRAWING
 JOB REF: 6353.
 DATED: DECEMBER 2013.

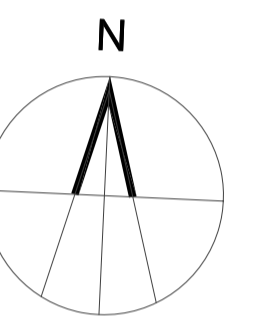

G	26.02.18	Walls updated as per Bespoke and ISD information	AB	PW
F	31.08.17	Steel updated as per steel drawings, curtain wall/windows updated to match speedclad's drawings; stair 1/disabled toilet amended to suit steel structure; scale bar added	AB	PW
E	12.07.17	Curtain wall/sliding doors included; potential lift area amended as per current lift shaft size; handling of door DG06 amended	AB	PW
D	18.04.17	First for preliminary	AB	PW

PRELIMINARY

C	09.01.17	Room nos and Door nos added.	DK	MS
B	21.11.16	Plant room revised to deck with guard rail.	DK	MS
A	04.11.16	Notes added.	DK	MS
-	31.10.16	First issue.	DK	MS
REV	DATE	NOTE	DRAW	CHK



CHARTERED ARCHITECTS
 11 PLATO PLACE
 STATIONS ROAD
 LONDON SW6 4TU
 TELEPHONE 020 7736 6162
 FAX 020 7736 3896
 www.mso-architects.co.uk

TITLE
ASHLEY ROAD, UXBRIDGE

DRAWING
UNIT 3 FLOOR PLANS

CLIENT
MENTMORE INVESTMENTS

DATE	SCALE	DRAWN
OCT 2016	1:100@A1	DK
	STATUS	CHECKED
	PRELIMINARY CONSTRUCTION	MS
DRAWING NUMBER	30802-RE-204 G (P4)	

