



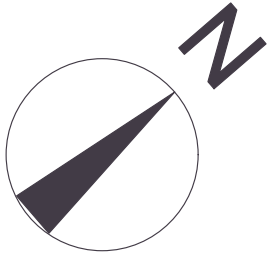
1 Site Location Plan
Scale: 1:750

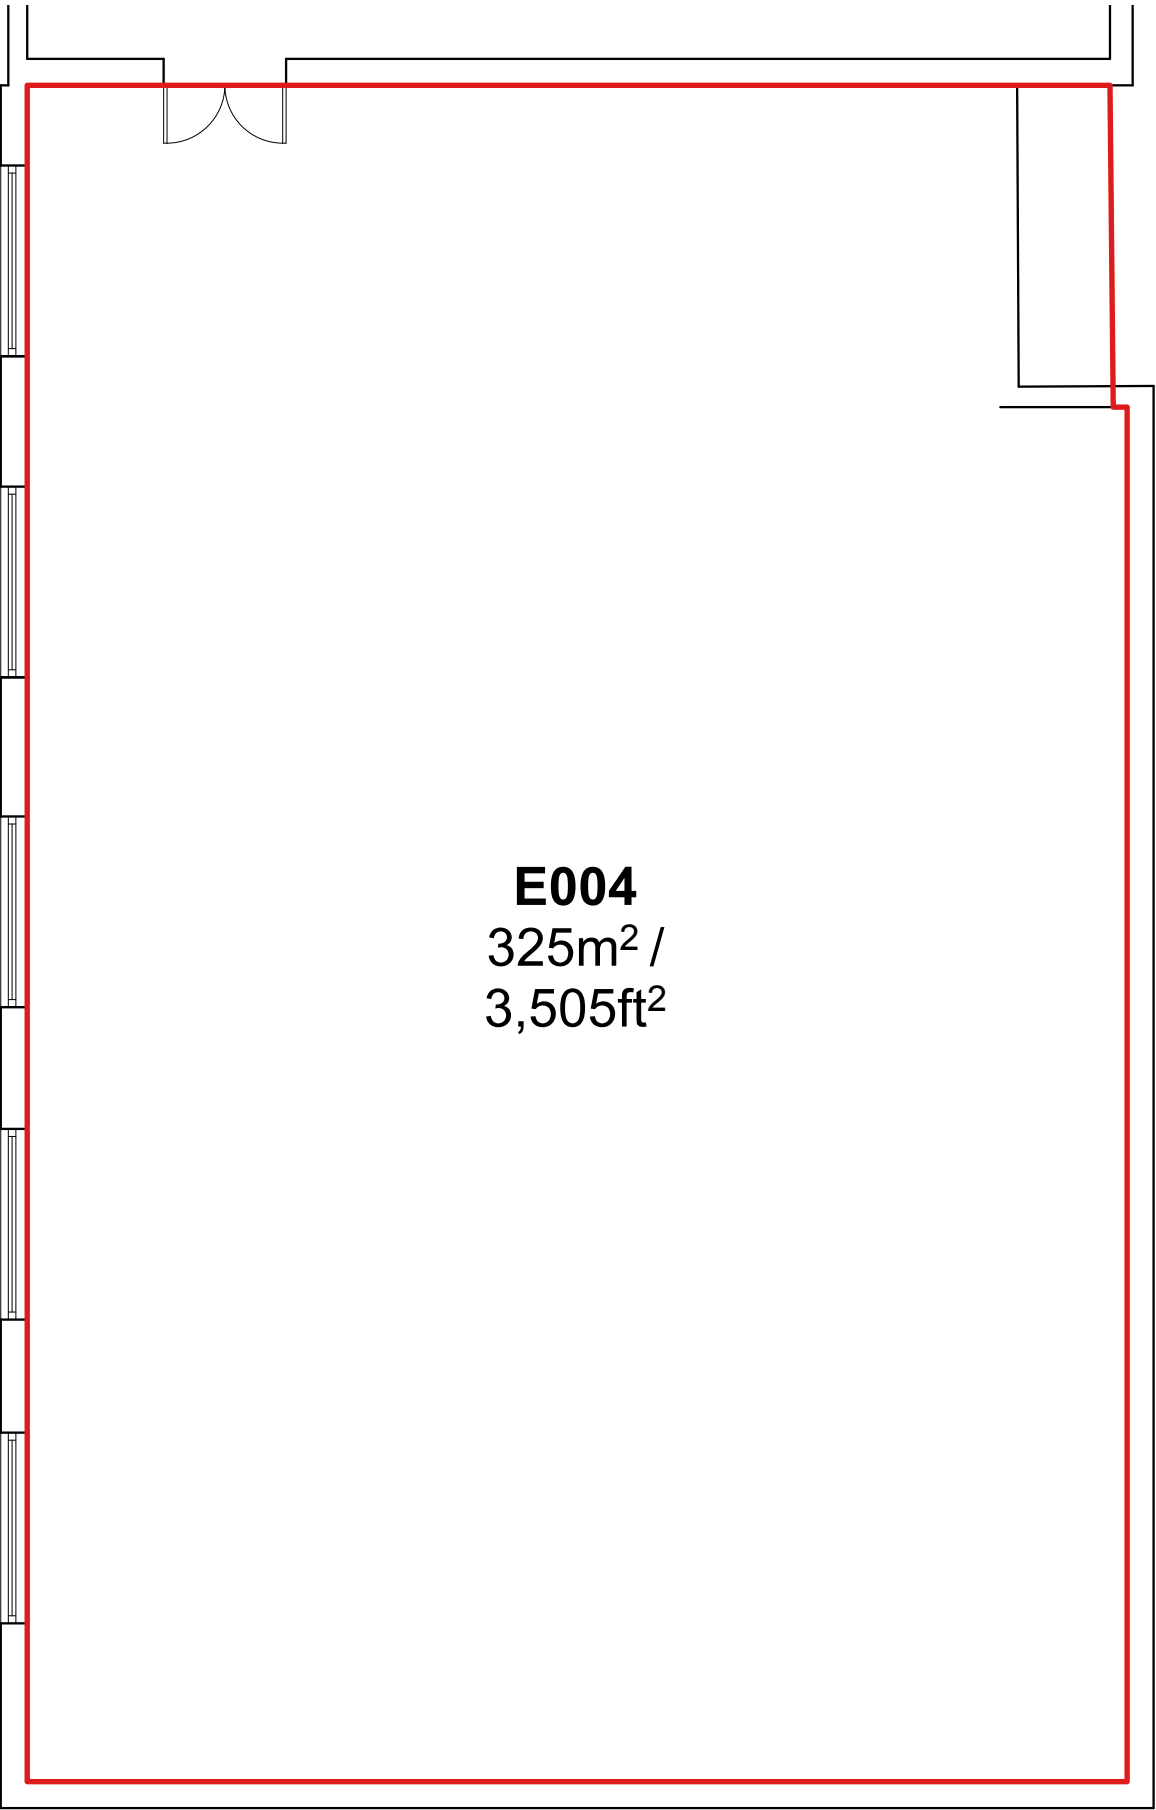

2 Ground Floor Plan
Scale: 1:100

KEY

 **UNIT DEMISE**



Site	Royds Mill, Windsor Street		
Tenant	VACANT		
Drawing Title	Lease Plan		
Site Ref	Unit Number		
RM	E004		
Date	02/07/2025	Scale	1:100/750 @ A2

ROYDS MILL BUSINESS PARK