



Room Schedule Level 02		
Level	Name	Area
Level 02	Back House Kitchen	4 m <sup>2</sup>
Level 02	Printing/ Storage	5 m <sup>2</sup>
Level 02	Changing	7 m <sup>2</sup>
Level 02	Comms Room	8 m <sup>2</sup>
Level 02	Quiet Room 3	11 m <sup>2</sup>
Level 02	Meeting Room 1	12 m <sup>2</sup>
Level 02	Tea Station	12 m <sup>2</sup>
Level 02	Breakout Area/ Lounge	20 m <sup>2</sup>
Level 02	Reception and Waiting Area	50 m <sup>2</sup>
Level 02	Meeting/ Boarding Room	51 m <sup>2</sup>
Level 02	Breakout Lounge	61 m <sup>2</sup>
Level 02	Open Plan Office	250 m <sup>2</sup>

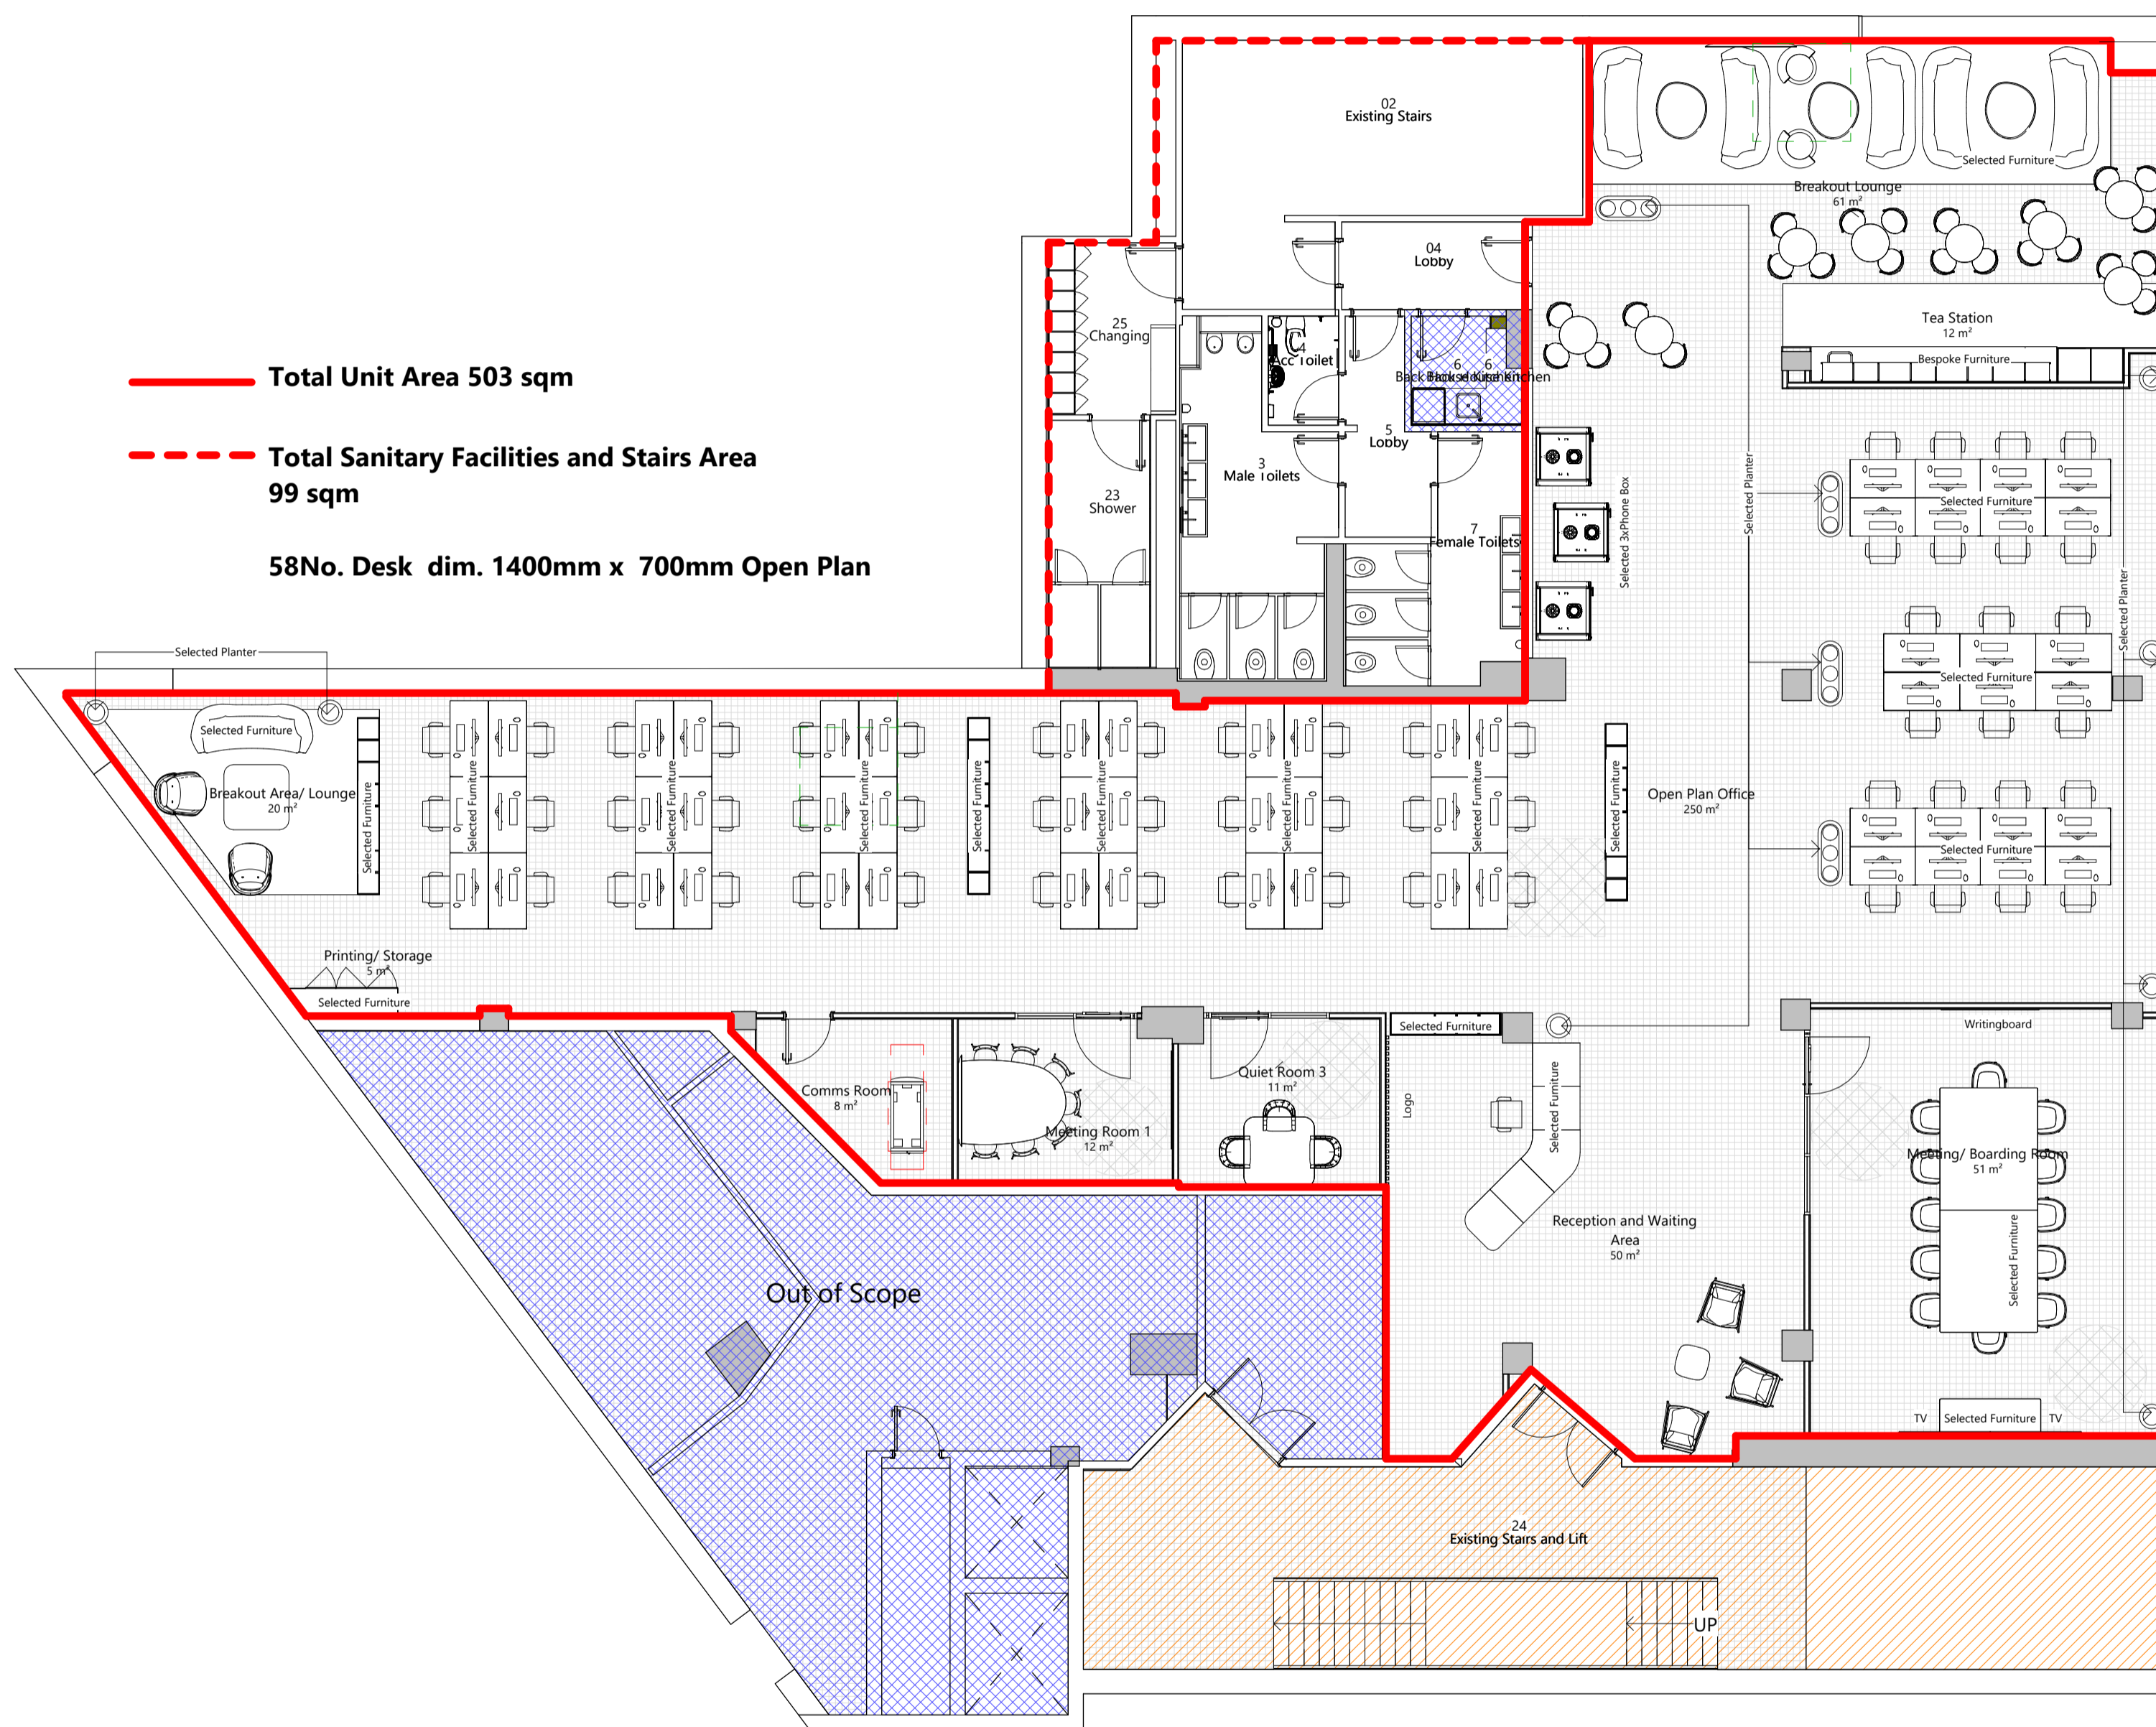

—— Total Unit Area 503 sqm  
- - - - Total Sanitary Facilities and Stairs Area 99 sqm  
 58 No. Desk dim. 1400mm x 700mm Open Plan

1 **Proposed Level 02**  
 1 : 100

**DISCLAIMER:**  
 TODD Architects confirm that recipients can only rely on approved controlled document formats in construction projects. Controlled document formats include original hard copy drawings issued by TODD Architects, or unprinted PDF/DWG images of drawings received from TODD Architects.  
 TODD Architects cannot ensure the accuracy of drawings, used in an uncontrolled document format which may be altered or misinterpreted as a result of human error on the part of the recipient, or as a result of the incompatibility of computer systems when opening or printing computer aided drawings. Uncontrolled document formats include computer aided design files, prints which have been created by the recipient from non-controlled file formats, photocopies of original hard copy drawings, from TODD Architects, draft drawings supplied by TODD Architects for information purposes only.  
 TODD Architects accept no responsibility for any loss or damage arising as a result of reliance by the recipient or any third party on uncontrolled document formats, reliance upon which will be entirely at the risk of the recipient.  
 Contractors are responsible for the verification of all dimensions on site and the architect is to be informed of any discrepancy.  
 Do not scale from this drawing.  
 Use figured dimensions only.

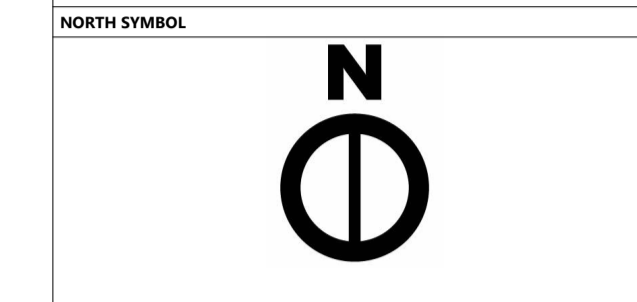

8	17/02/26	Plan Layout issued for Rev	BS	PL
7	26/02/13	Plan Layout Rev Option 5	BS	PL
6	26/01/26	Plan Layout Rev Option 4	BS	PL
5	19/01/26	Plan Layout Rev Option 3	BS	PL
4	09/01/26	Plan Layout Rev	BS	PL
3	08/01/26	Plan Layout Options	BS	PL
2	10/10/25	Plan Layout Rev	BS	PL
1	08/10/25	Plan Layout Rev	BS	PL
0	03/10/25	Test Fit	BS	PL

Rev: \_\_\_\_\_ Date: \_\_\_\_\_ Description: \_\_\_\_\_ Drawn by: \_\_\_\_\_ Chkd by: \_\_\_\_\_  
 Client:

Clarendon & MM Capital

Project Name:  
Third Floor, 6/10 Suffolk Street

Drawing Title:  
L02 - Proposed GA Floor Plan

**TODD Architects**  
 First Floor  
 41 Thomas Street  
 Dublin 8, D08 DF83  
 T: +3531 6620 500  
 E: info@toddarch.ie

TODD

Date: DD/MM/YY    Dwn by: GH    Ctd by: PL    Scale: 1 : 100    Page: A1  
 Project No: 22030    Status: P1 - Information    Revision: 8  
 Drawing Number:  
**MMC-Z-33-Z-L03-DR-TOD-AR-33002**

© TODD Architects Ltd All rights reserved