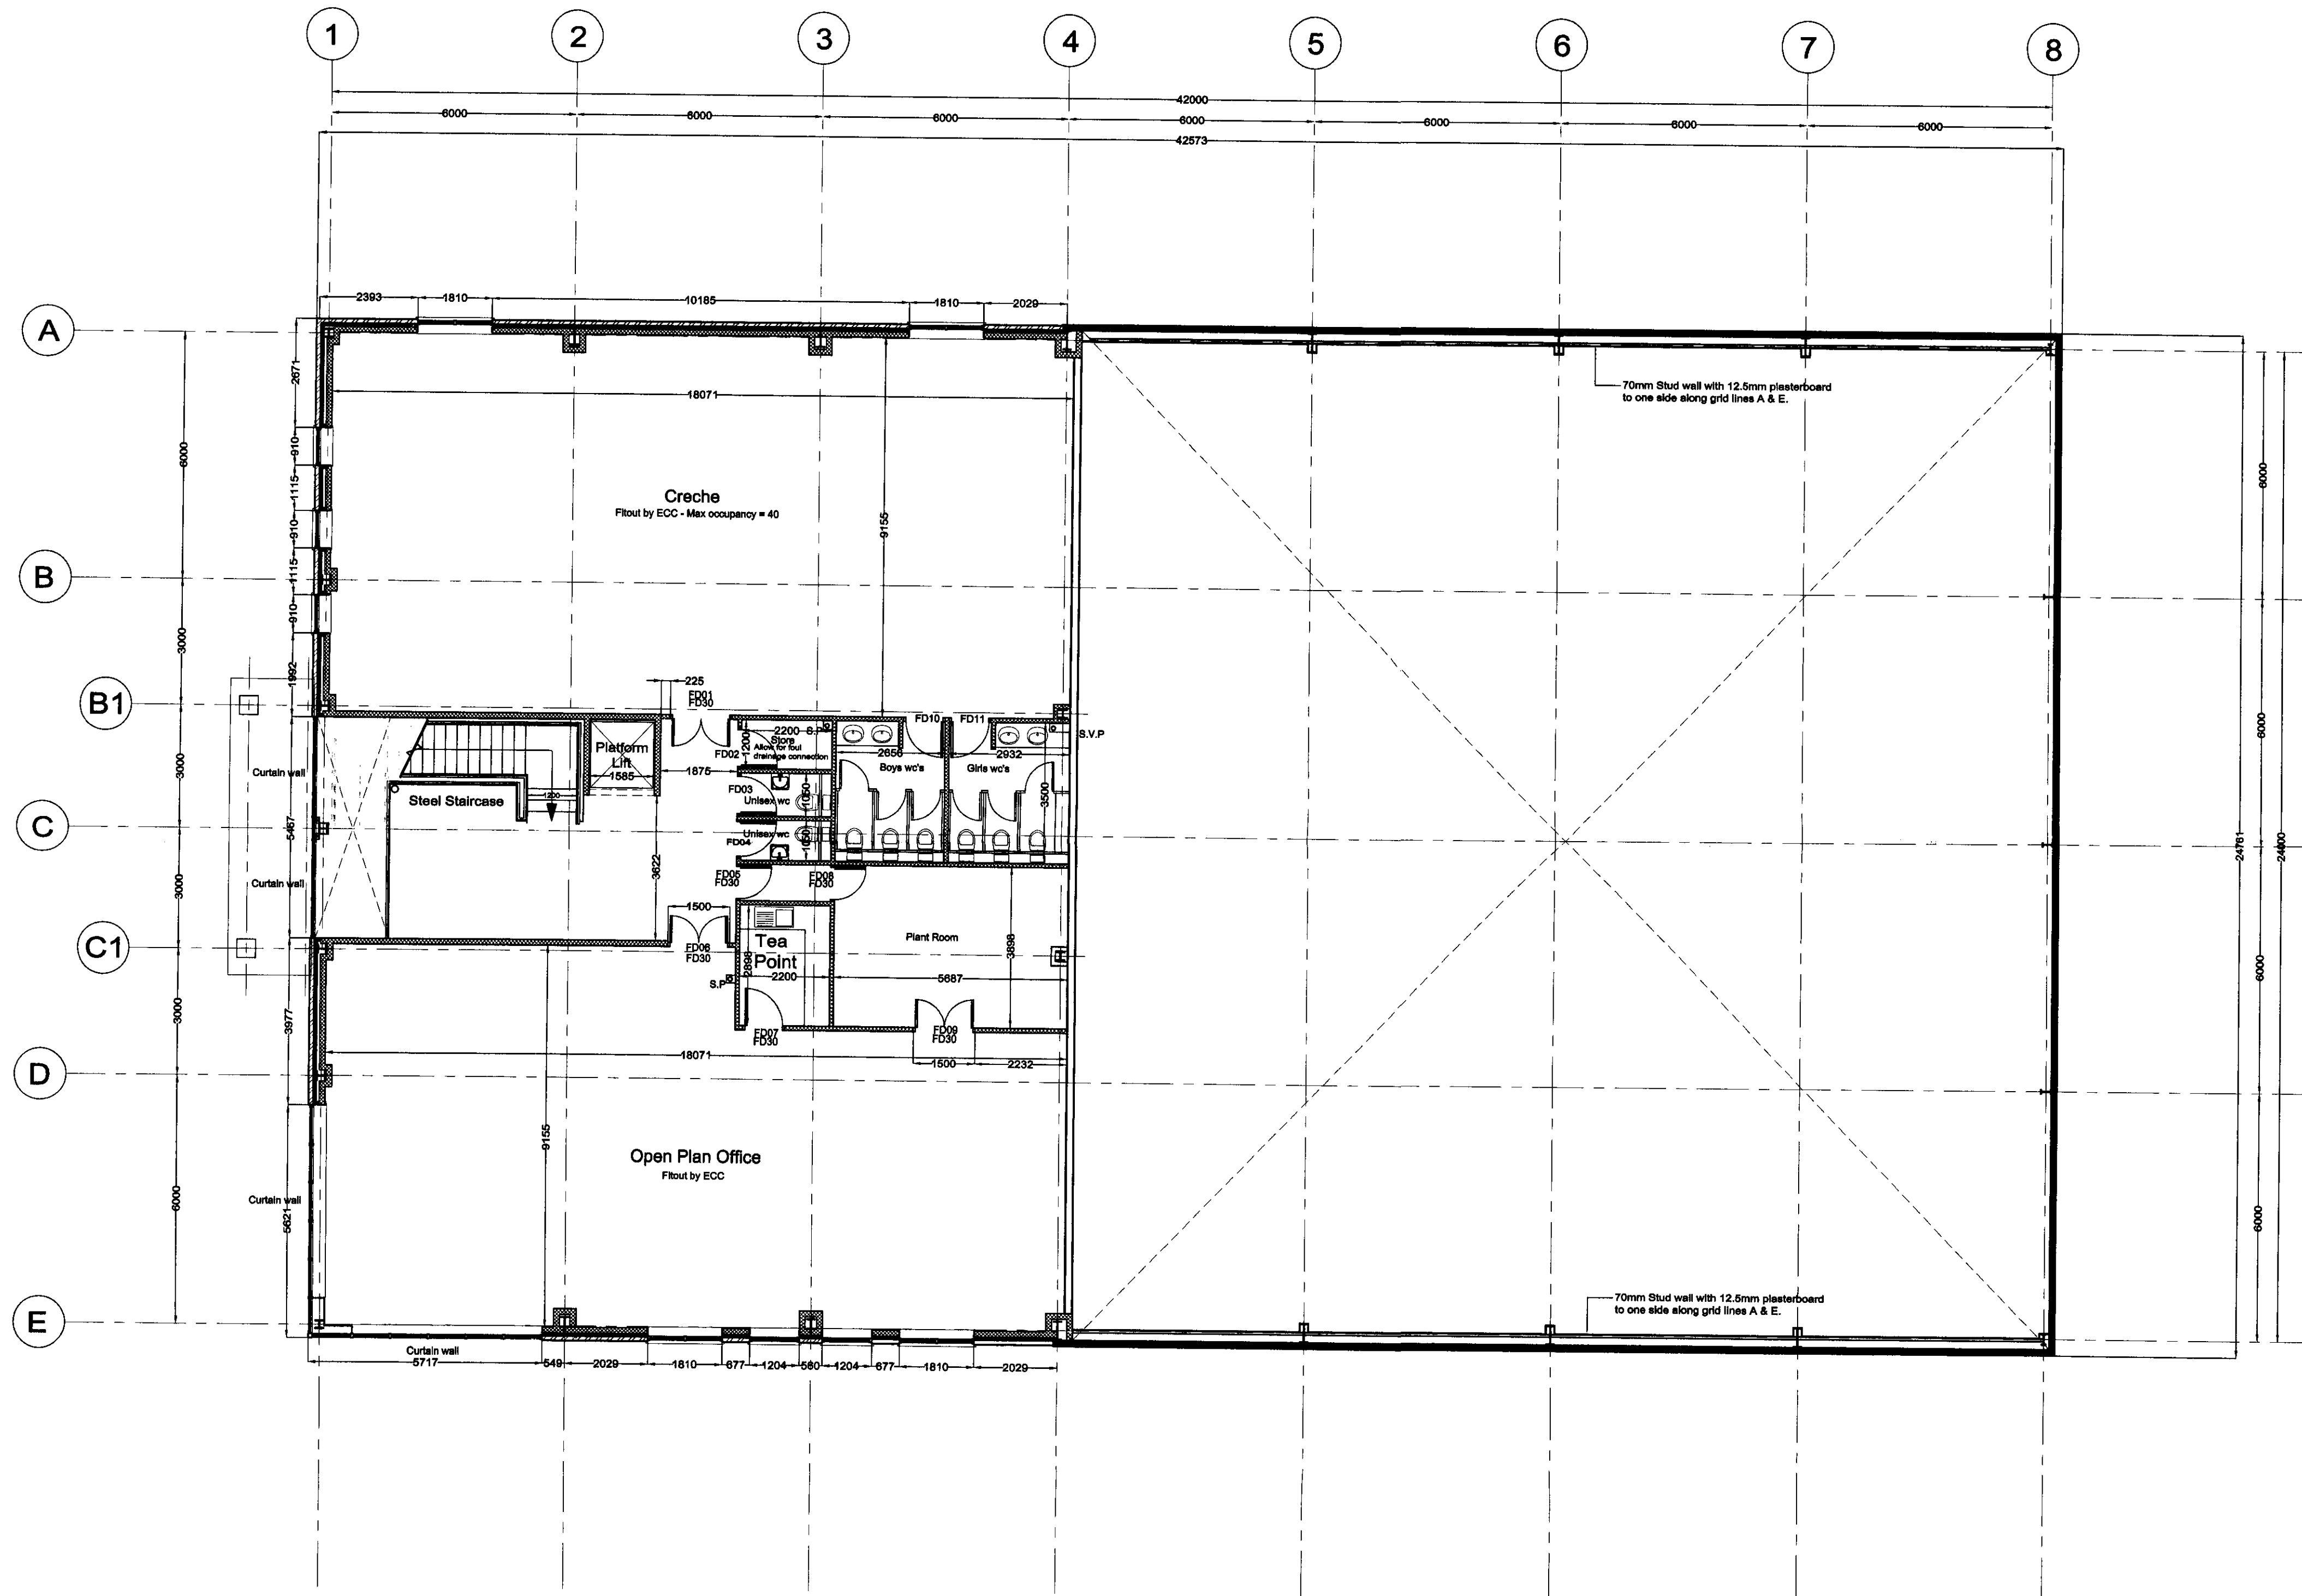


First Floor Plan

Rev A: 21/02/08: First Floor Kitchen sink relocated.
 Rev B: 20/02/08: Internal drainage added. Staircase updated in line with current codes. Stair wall added on grid lines A & E as per clients requirements. Door numbers added.
 Rev C: 08/02/08: Internal fire alarm, glasswork stone amended and wall positions updated to suit. Internal brickwork skid on grid line 1 moved 80mm out increasing cavity, due to external setting and plasterwork detail. Fire wall on grid line 4 amended from stone of blockwork to stud partition.
 Rev D: 18/01/08: Gridline dimensions added.
 Rev E: 11/01/08: 2 No columns removed in separating wall.
 Rev F: 10/01/08: Dimensions added.
 Rev G: 03/01/08: Material to side elevation between gridlines 1 & 4 altered from metal profile cladding to architectural masonry. Plant room increased in size. Double door added to plant room for plant equipment access.
 Rev A: 13/12/07: Fire door notation added. Lobby added to plant room. Male & female w/c altered to unisex w/c.

DESIGN

Lindum Business Park, Station Road
 North Hykeham, Lincoln LN8 3QX
 Tel: (01522) 850300
 Fax: (01522) 852221
 E-Mail: design@lindumgroup.co.uk

Client

ECC Centre Newark

Project

New Conference Centre/Church
 Plot 2, Brunel Business Park
 Newark
 Nottinghamshire

Drawing Title

First Floor Plan

Date
 December 2007

Scale
 1 : 100 @ A1

Drawn By

CAH

Client Ref

Drawing Number

25/0164/2001

Revision

1

NEWARK & SHERWOOD
 DISTRICT COUNCIL
 6 MAR 2008
 PLANNING SERVICES