



UNIT 2

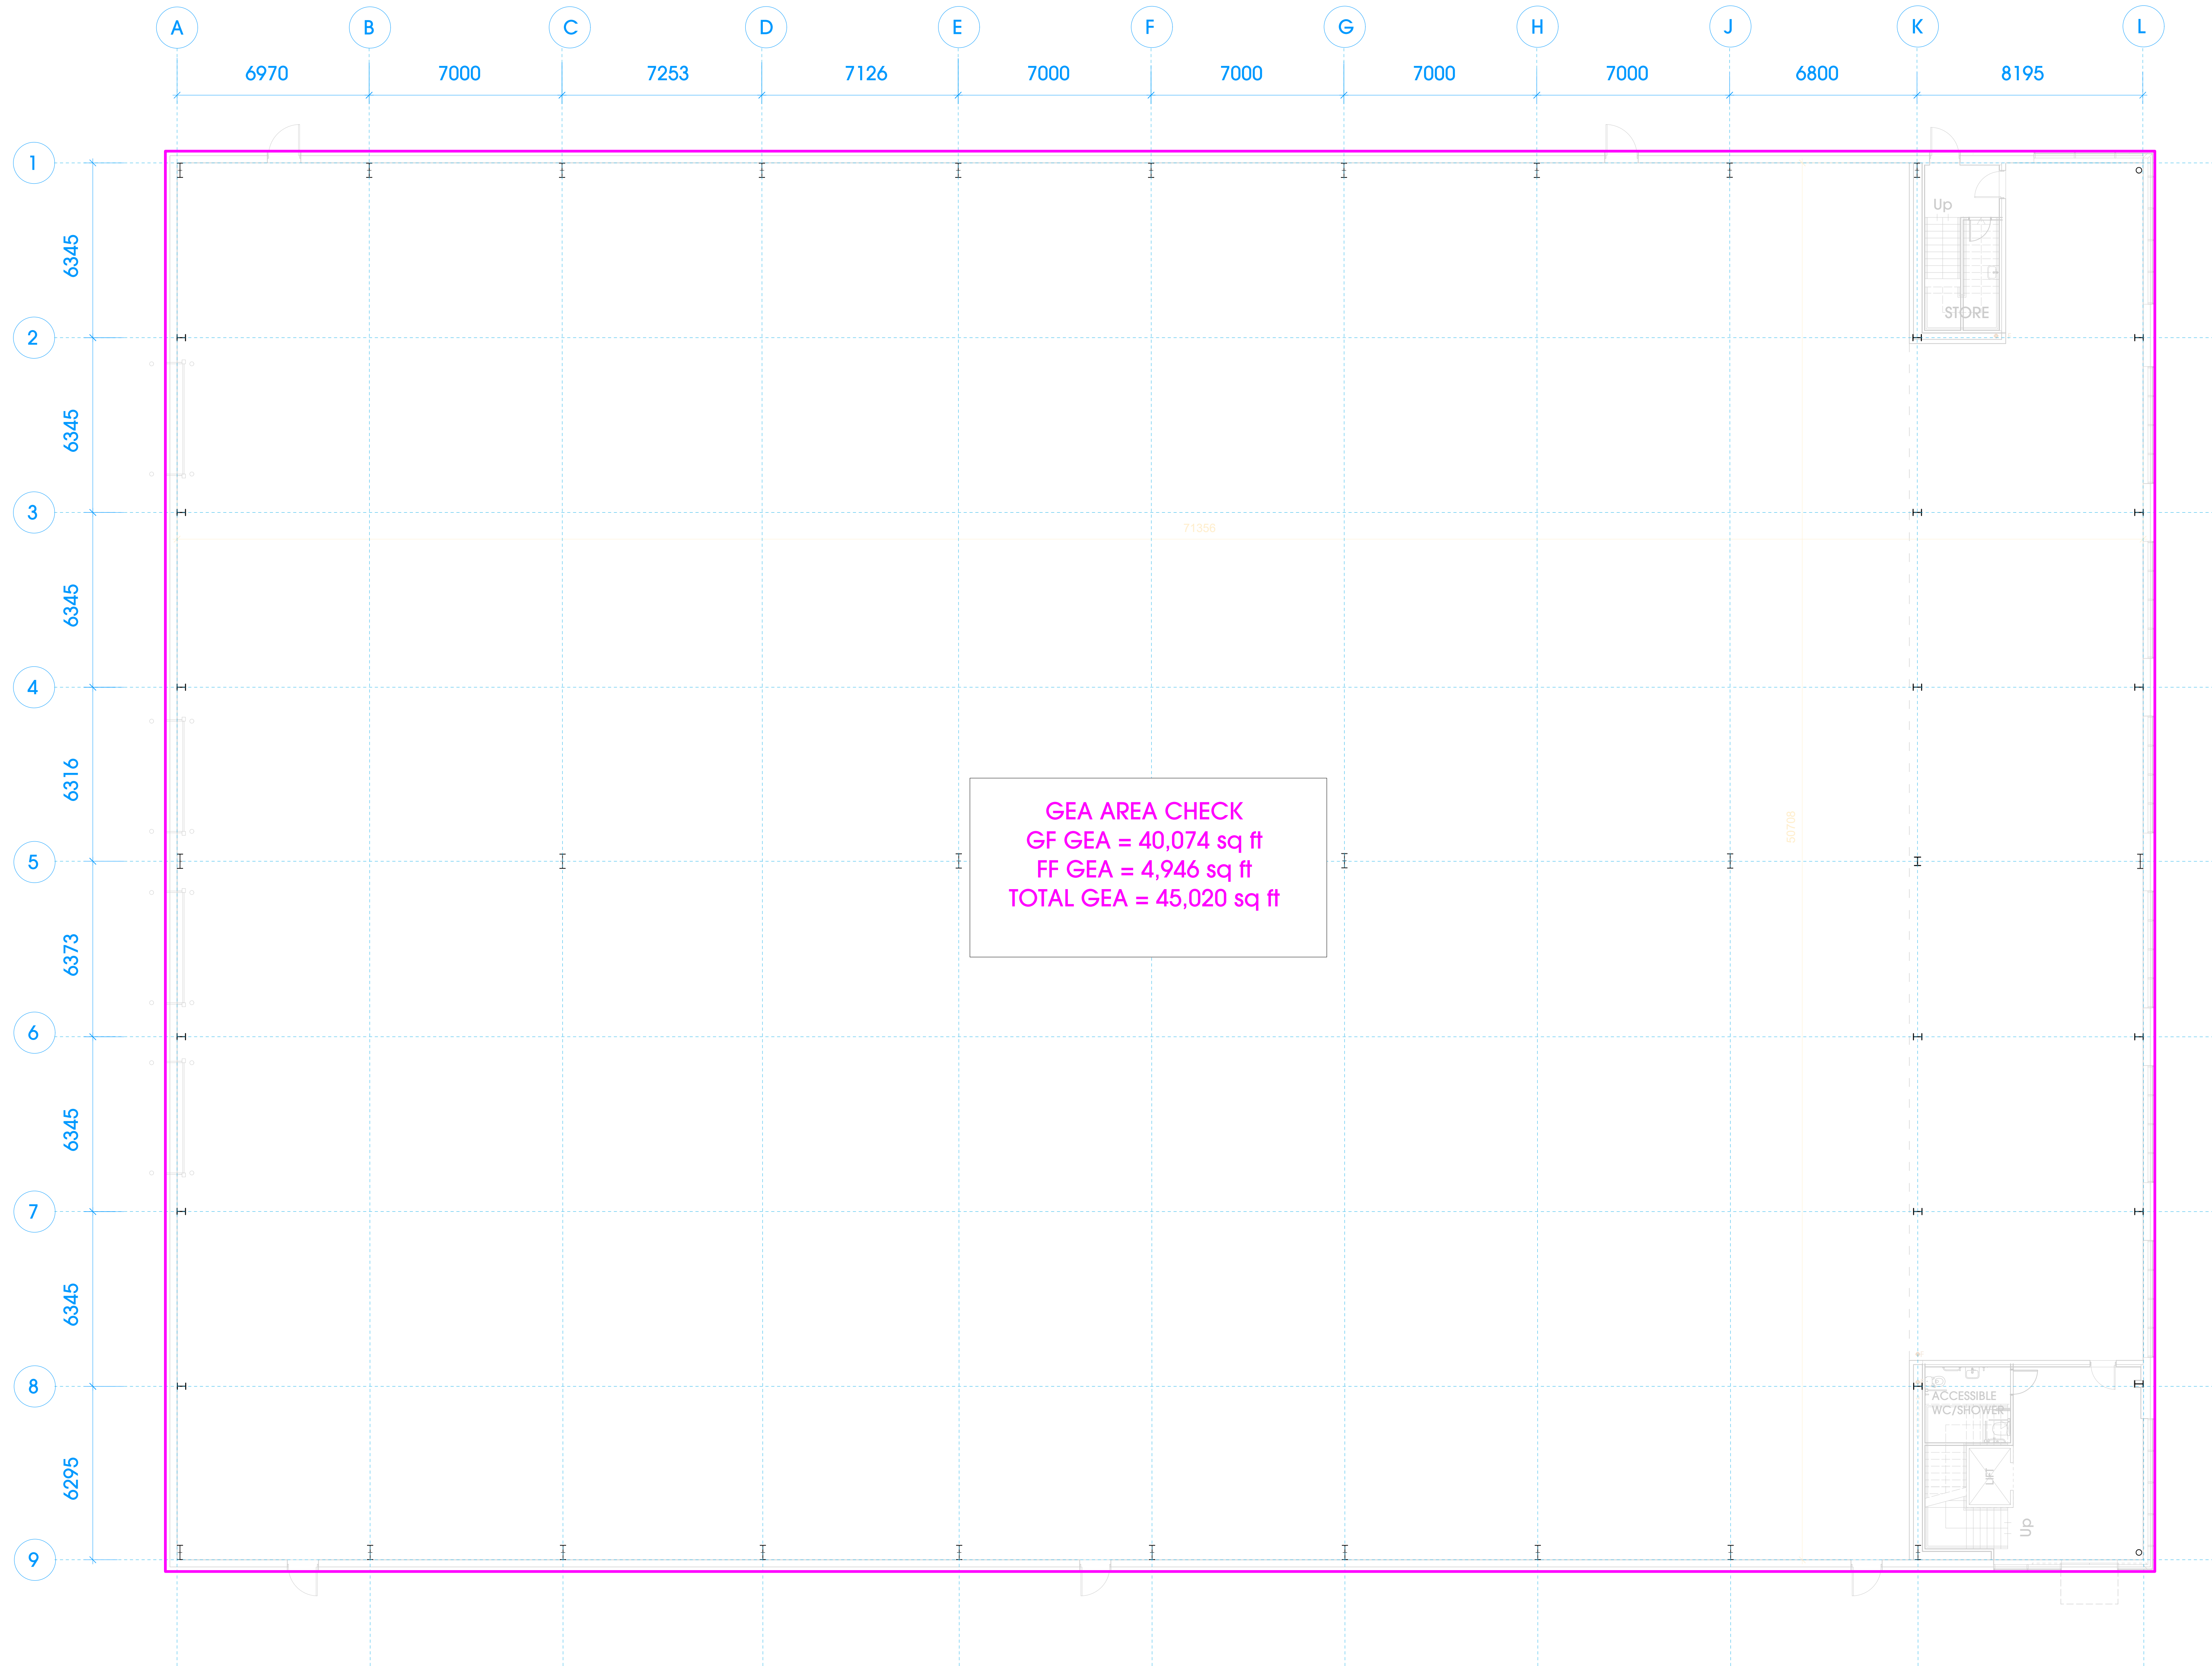

1 UNIT 2 GROUND FLOOR PLAN
Scale: 1:100

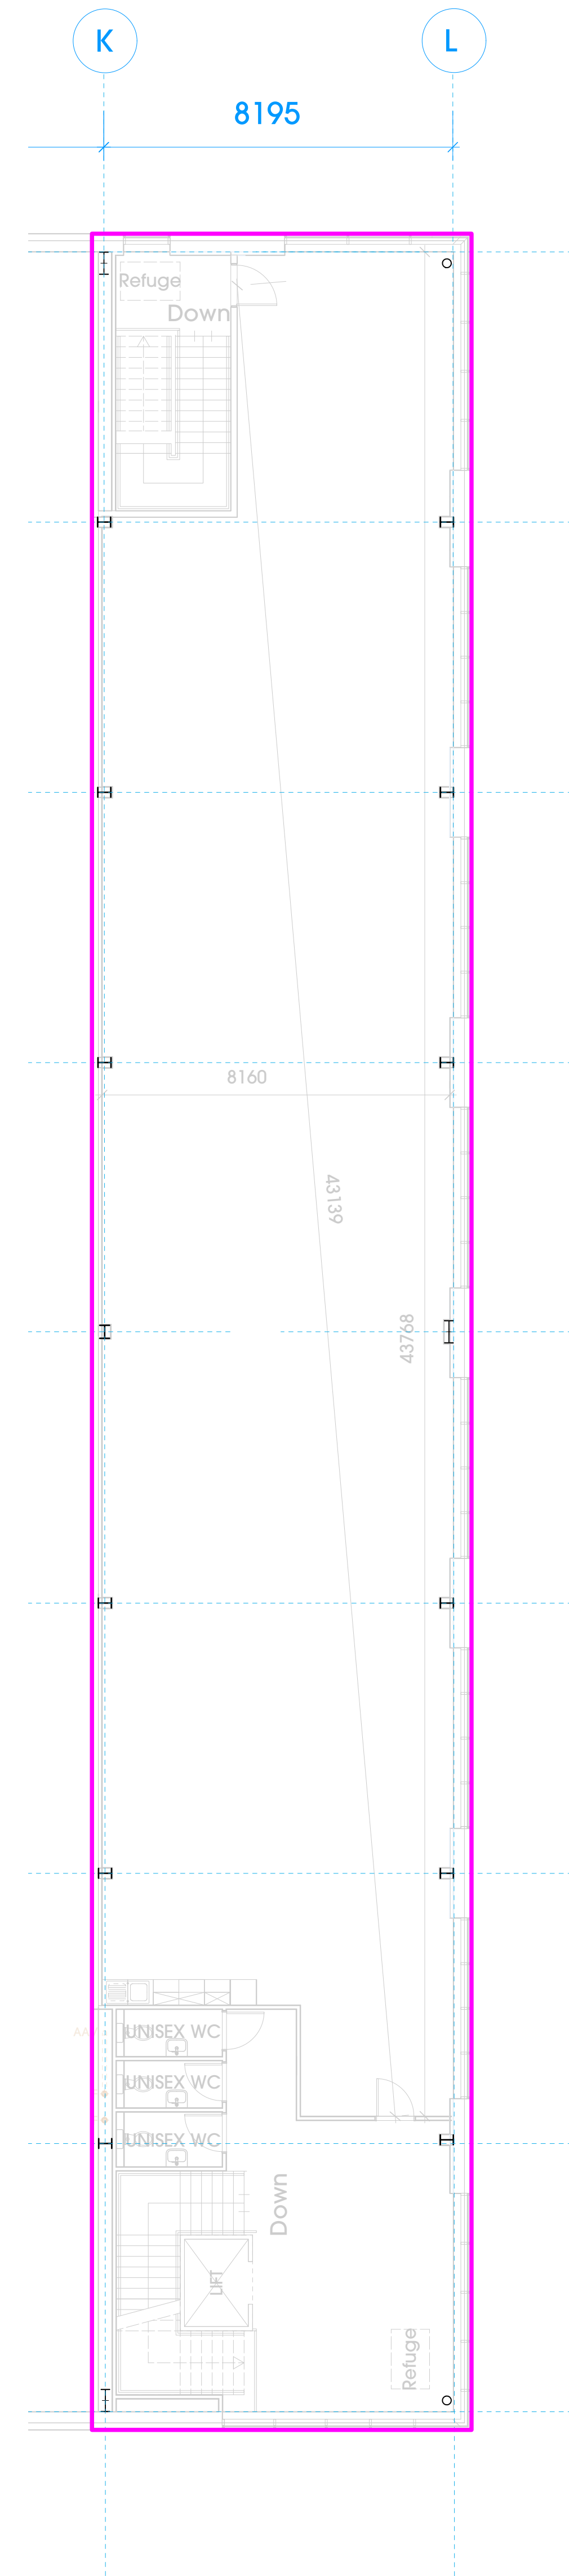

2 UNIT 2 FIRST FLOOR PLAN
Scale: 1:100

