


THIS IS A COMPUTER GENERATED MAP

COUNTY: DUBLIN

OS. REF. SHEET

3065-A

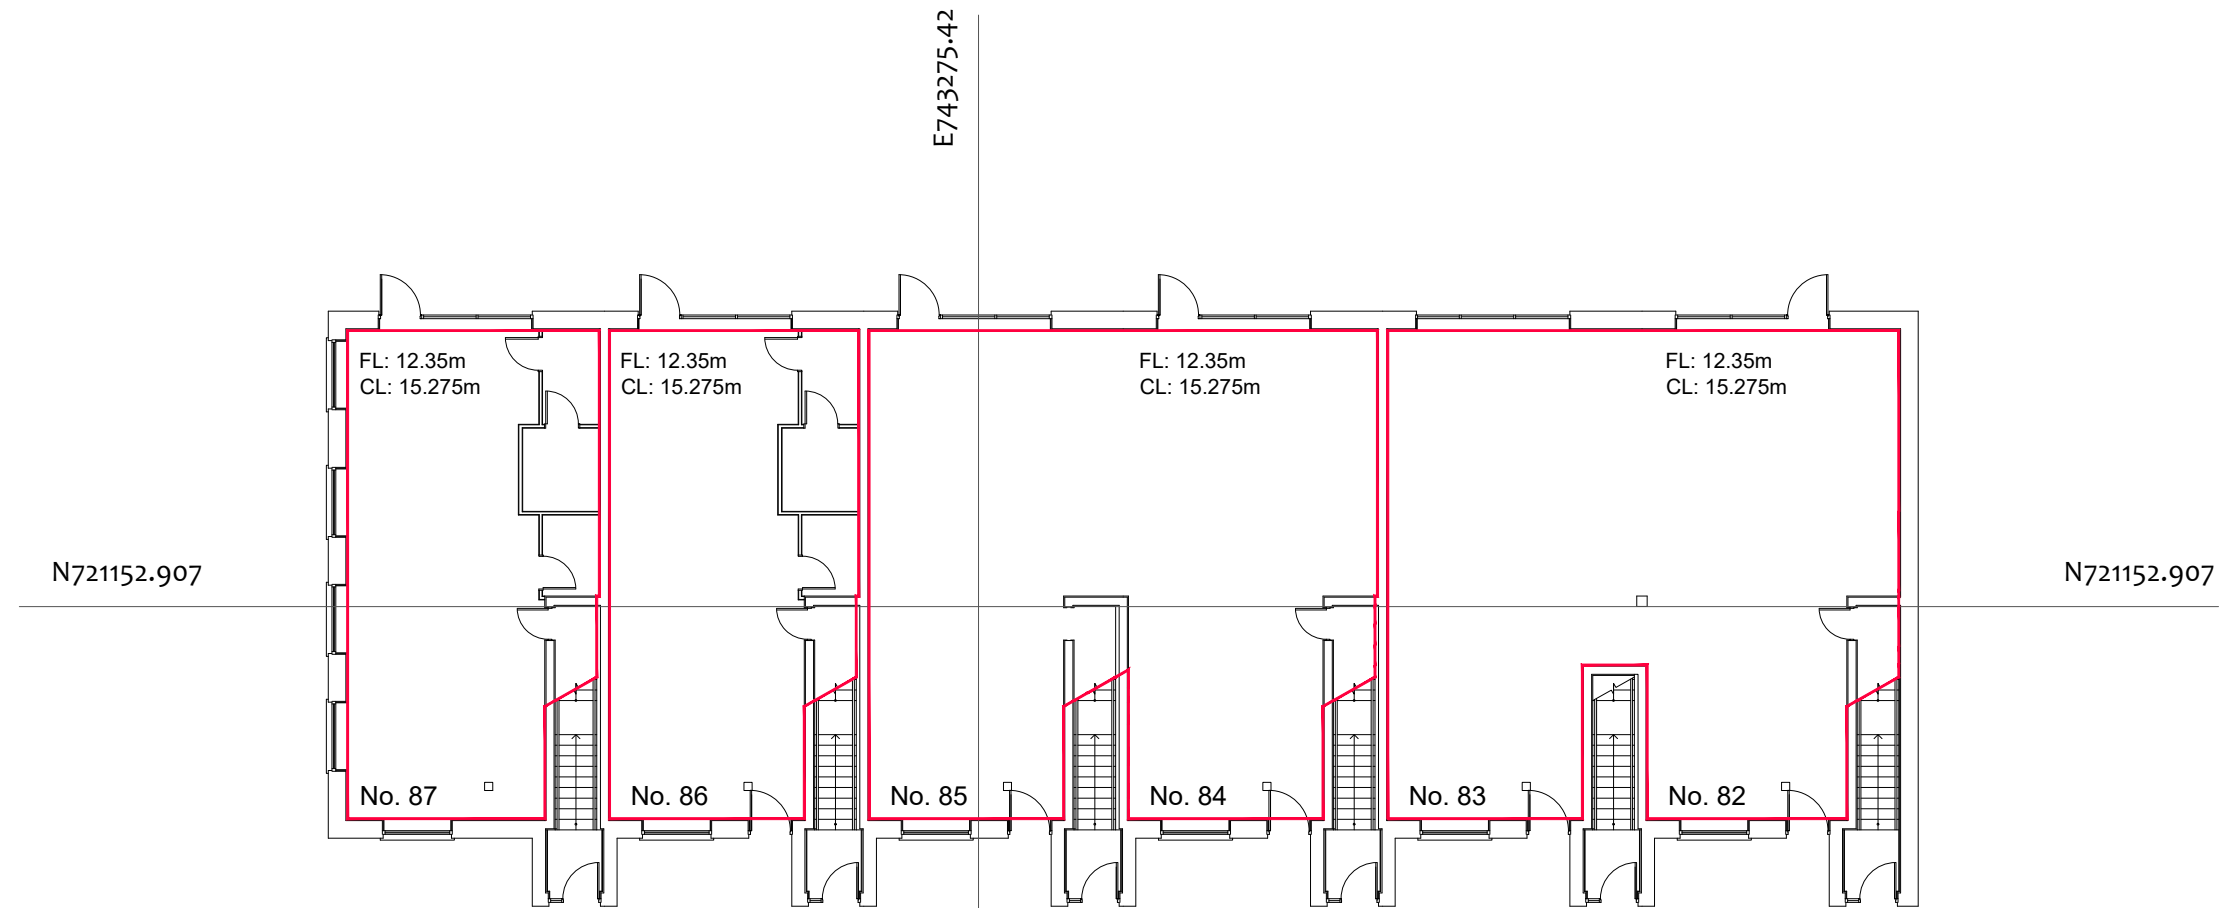

Block C - Nos. 1-6 and 82-87 incl. Haley's Hill

Ground Floor Plan

Gross Internal Floor Areas

Nos. 82 & 83 -	162.9sqm
Nos. 84 & 85 -	162.7sqm
No. 86 -	80.0sqm
No. 87 -	80.9sqm

GROUND FLOOR PLAN , Block C, Nos. 82-87 Haley's Hill, Malahide Road, Kinsealy, Co. Dublin

SCALE 1:200