


GENERAL NOTES:


1. THIS LAYOUT IS DIAGRAMMATIC AND INTENDED TO CONVEY SCOPE OF WORK ONLY. ALL EXISTING CONDITIONS SHOULD BE FIELD VERIFIED PRIOR TO COMMENCING ANY WORK AND COMPLY WITH ALL APPLICABLE BUILDING CODE, REGULATION, ORDINANCE REQUIREMENTS AND CHEVRON WORKPLACE STANDARDS.
2. ANY EXISTING FURNITURE AND ACCESSORIES NOT BEING RE-USED ARE TO BE PLACED IN SURPLUS INVENTORY.

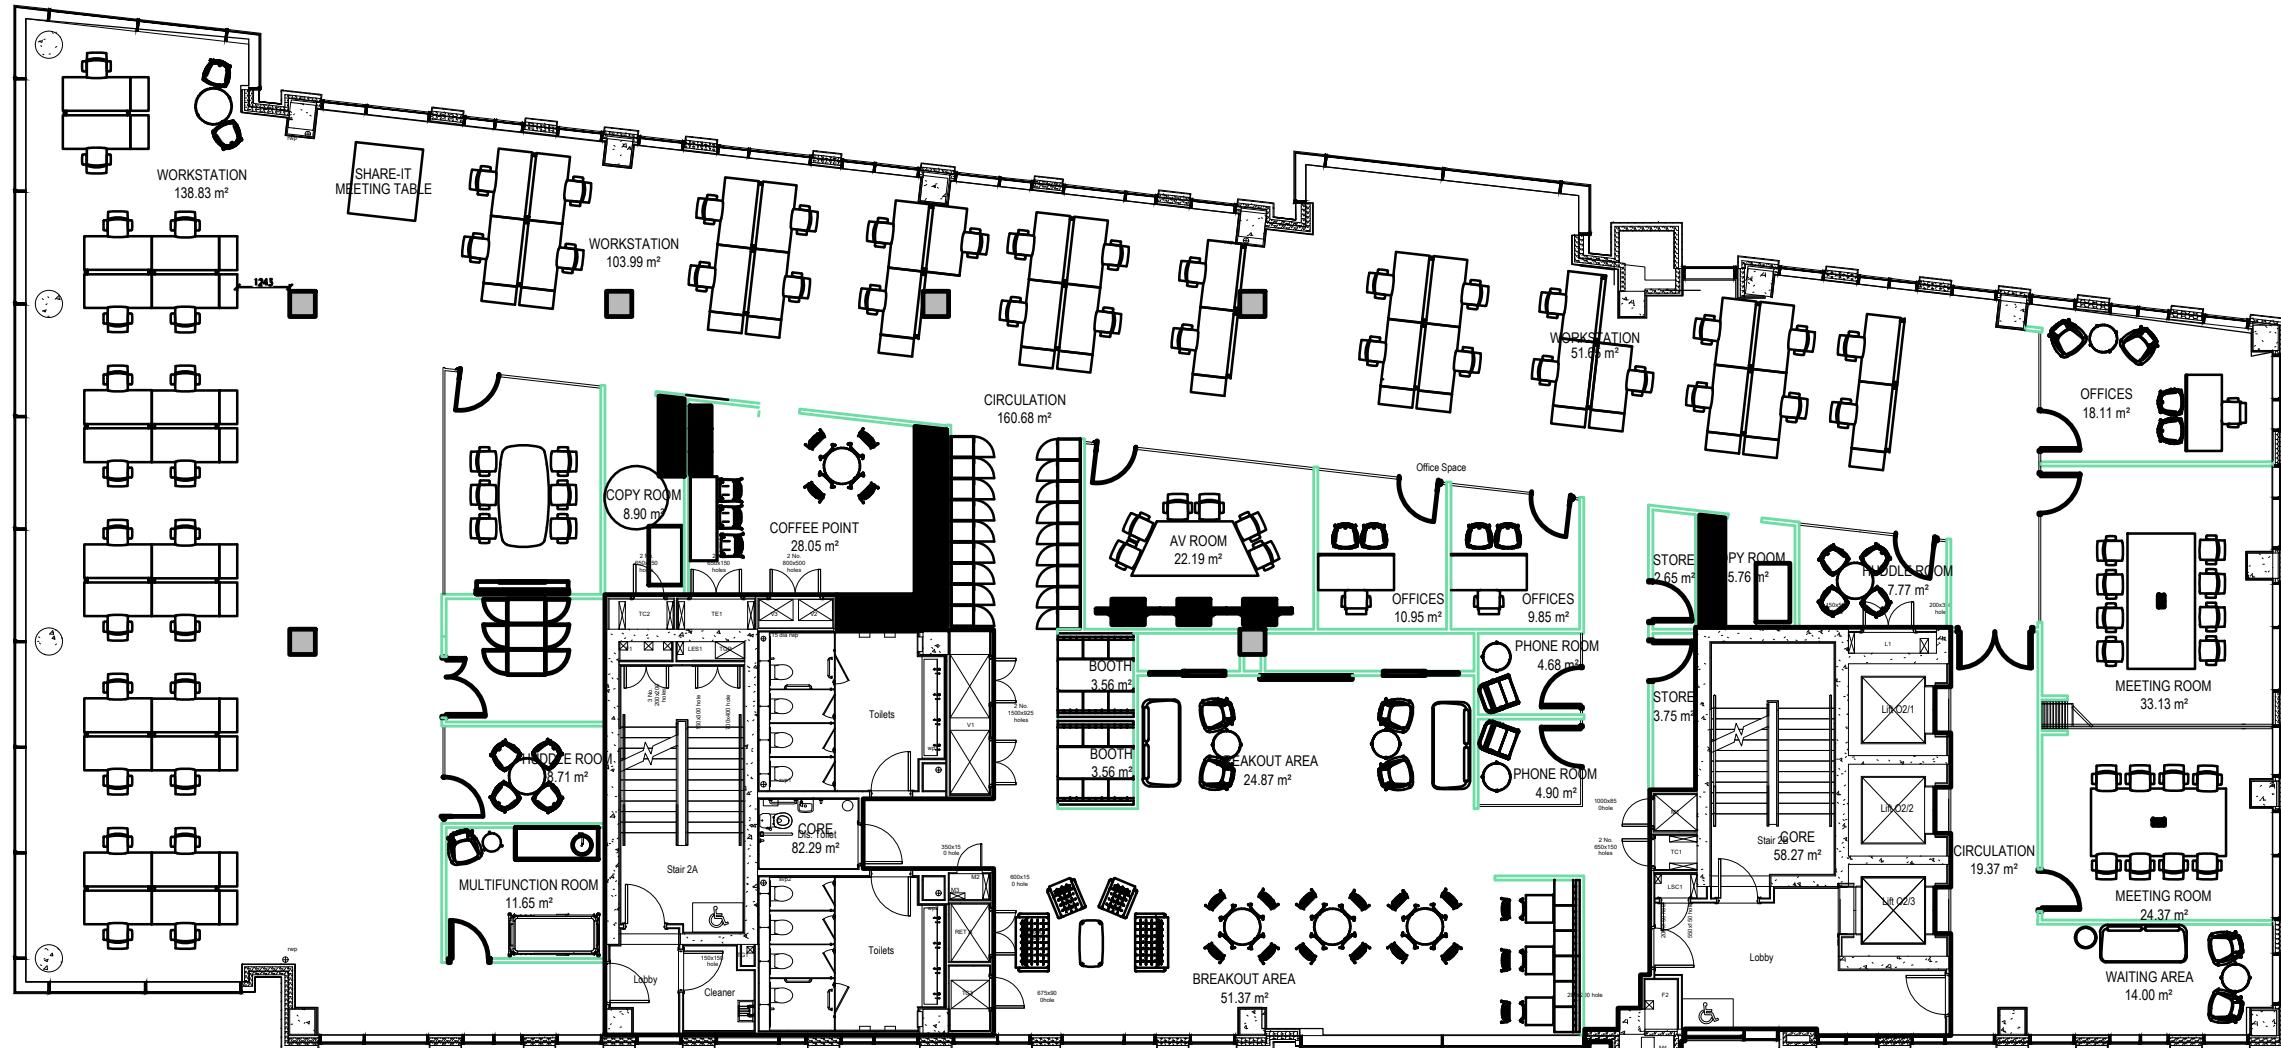

ENLARGED FLOOR PLAN: PROPOSED

KEY MAP

2 Msq - Level 04:	
PROPOSED OPEN WORKSTATIONS.....	48
PROPOSED OFFICES.....	03
PROPOSED HOT DESKS.....	04
PROPOSED RECEPTION.....	01
PROPOSED IDE ROOMS.....	02
PROPOSED MEETING ROOMS.....	03
PROPOSED HUDDLE ROOMS.....	02
PROPOSED OPEN COLLABORATION.....	07
PROPOSED MULTIFUNCTION ROOM.....	01
PROPOSED SERVER ROOM.....	01

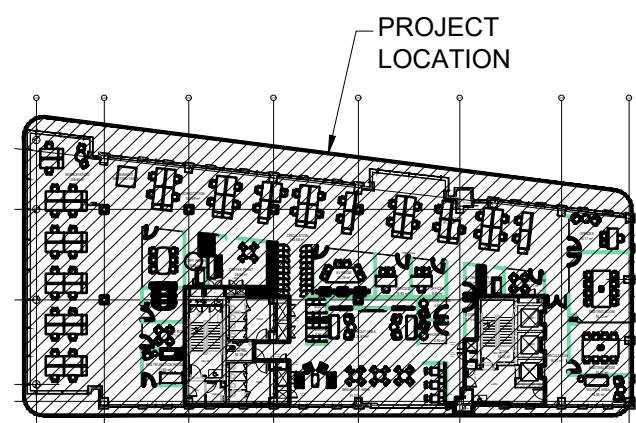

NOTE: THIS LAYOUT IS FOR REFERENCE ONLY.

	AS SHOWN	03/15/2019
SCALE		ISSUE DATE

LRVD DRAWN BY	CGJK PLANNER	### COORDINATOR
------------------	-----------------	--------------------

Chevron Business and Real Estate Service
London, England

2 MARISCHAL SQUARE : NEW ABERDEEN
LEVEL 04
TEST FIT

#####	#####	####	XX	0	1 of 1
GUID	ROOM/AREA #	DATE DRAWN	OPTION	REV	SHEET