



NOTE
This drawing must not be reissued, loaned or copied without the written consent of the originator Woodfellows LLP.
All errors, omissions, discrepancies should be reported to the originator immediately. All dimensions to be checked before site fabrication by the contractor, his sub-contractor or supplier.
Do not scale plans - use figure or grid dimensions where given.
Any deviation from the drawing to be reported to the originator immediately.

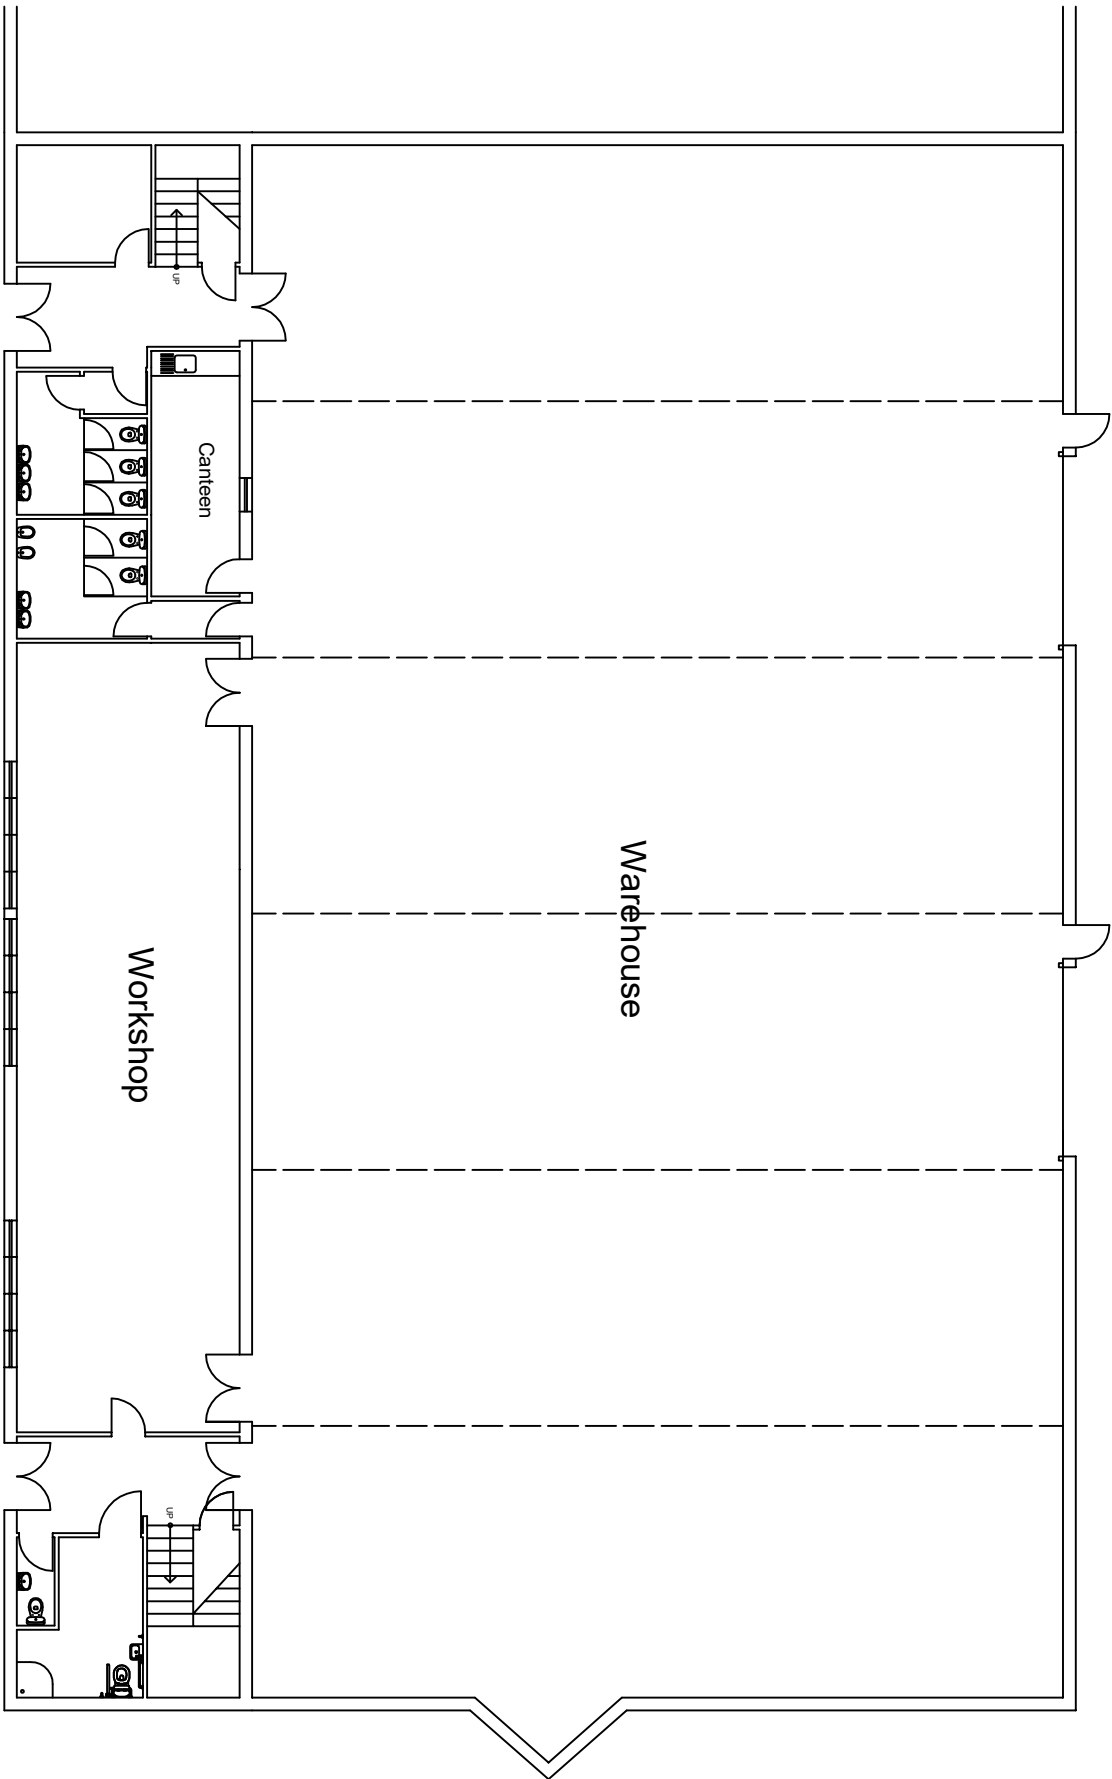

GROUND FLOOR

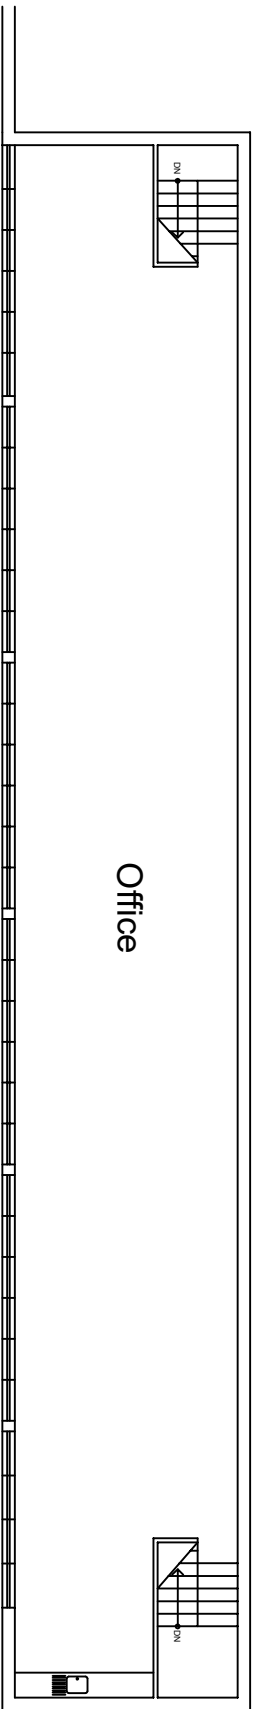

FIRST FLOOR

REV	DATE	DESCRIPTION
-----	------	-------------

Woodfellows

building consultancy

PROJECT 29 Heathfield Industrial Estate, Milton Keynes MK12 6HP		CLIENT SHEFF Property Limited c/o Hornbeam CPAM Limited	
SUBJECT Proposed Floor Plan	DATE July 2025	SCALE NTS	
Job Number 24-253	DRAWING NR 24-253-002	REV 0	DRAWN RG
			CHECKED WF