


DISCLAIMER:  
This drawing should not be scaled.  
The contractor is to check all dimensions on site and inform the contract administrator/project manager of any discrepancies.  
All work is to comply in every aspect with the Building Regulations, Codes of Practice and British Standards.  
This drawing is to be read in conjunction with all other contract drawings and specifications.  
This drawing is copyrighted and must not be reproduced in any format or disclosed to any third party without the written consent of Tuffin Ferraby Taylor (TFT) Ltd.

| REV | REVISION | DATE | PROD | CHKD |
|-----|----------|------|------|------|
| -   | -        | -    | -    | -    |
|     |          |      |      |      |
|     |          |      |      |      |

MATERIALS LEGEND PROPOSED


- A** VERTICAL CLADDING, COLOUR – DARK GREY
- B** HORIZONTAL CLADDING, COLOUR – LIGHT GREY
- C** EXISTING ALUMINIUM FRAMED GLAZING, COLOUR – BLACK
- D** EXISTING ALUMINIUM FRAMED DOORS, COLOUR – BLACK
- E** COLUMN, COLOUR – DARK GREY
- F** EXISTING METAL ROOFING, COLOUR – GREY
- G** GOODS DOOR AND DOCK LEVELLER
- H** ROLLER SHUTTER GOODS DOOR
- J** PERSONEL DOOR, COLOUR – DARK GREY
- K** NEW TENANT SIGNAGE
- ☒ SIGNAGE ZONE

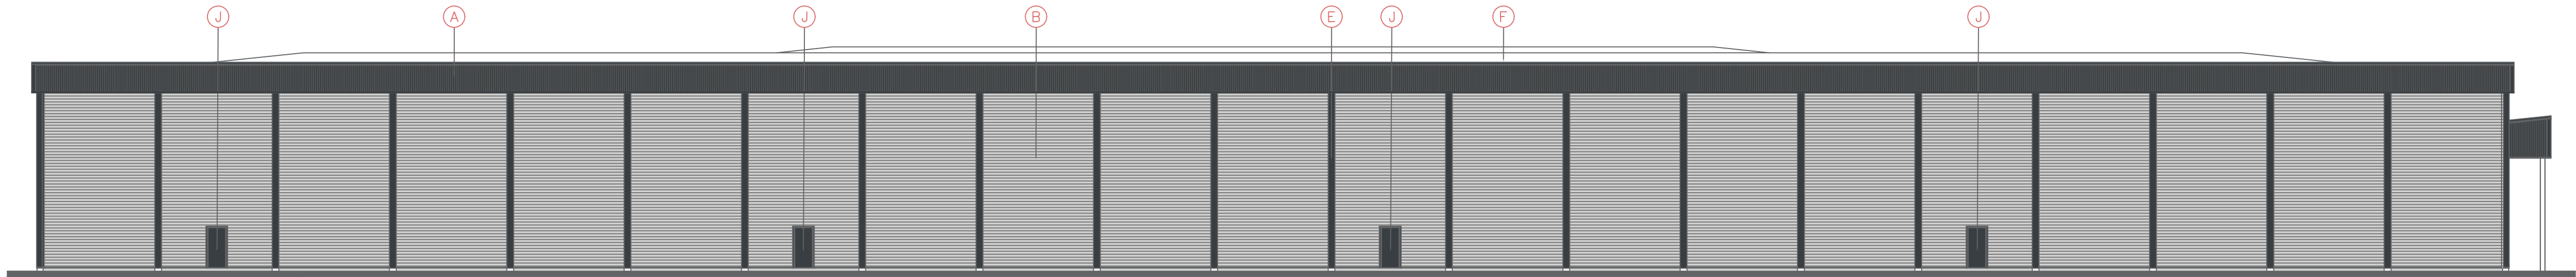

EAST ELEVATION

Replace all fire exit doors throughout

Replace all fire exit doors throughout

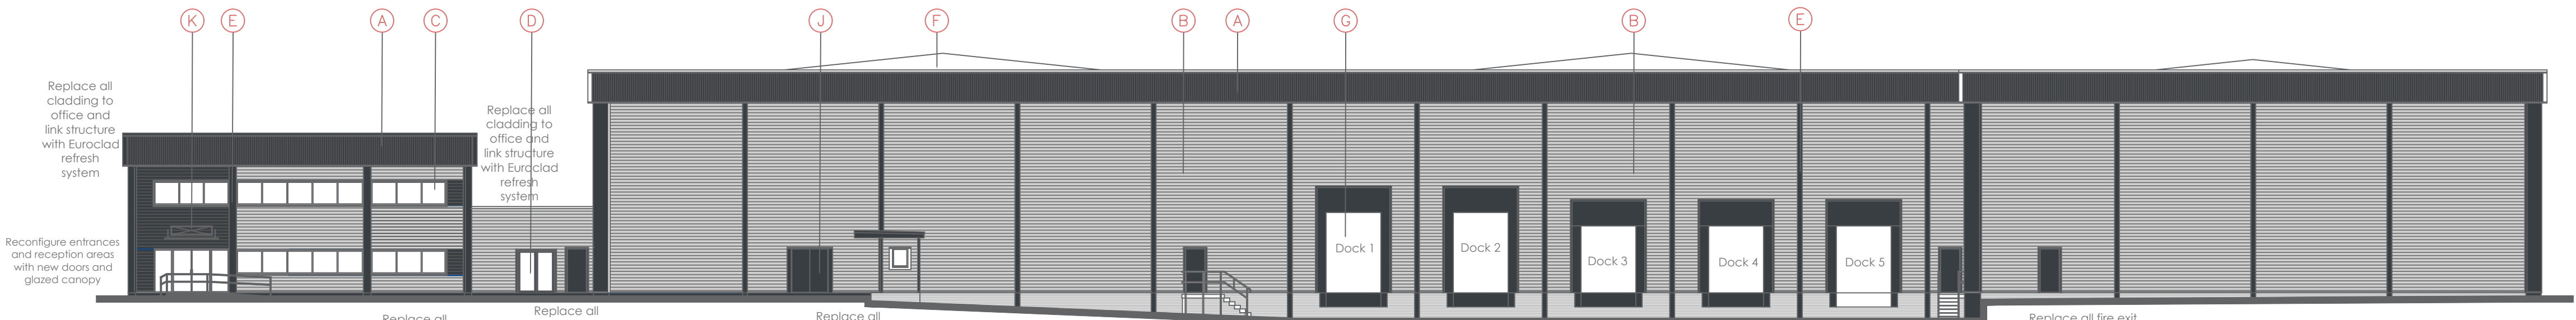

SOUTH ELEVATION

Replace all windows and doors throughout


Replace all windows and doors throughout

Replace all windows and doors throughout

Increase height of Dock 1 and Dock 2

Replace all dock levellers shutters and shelters

Replace all fire exit doors throughout

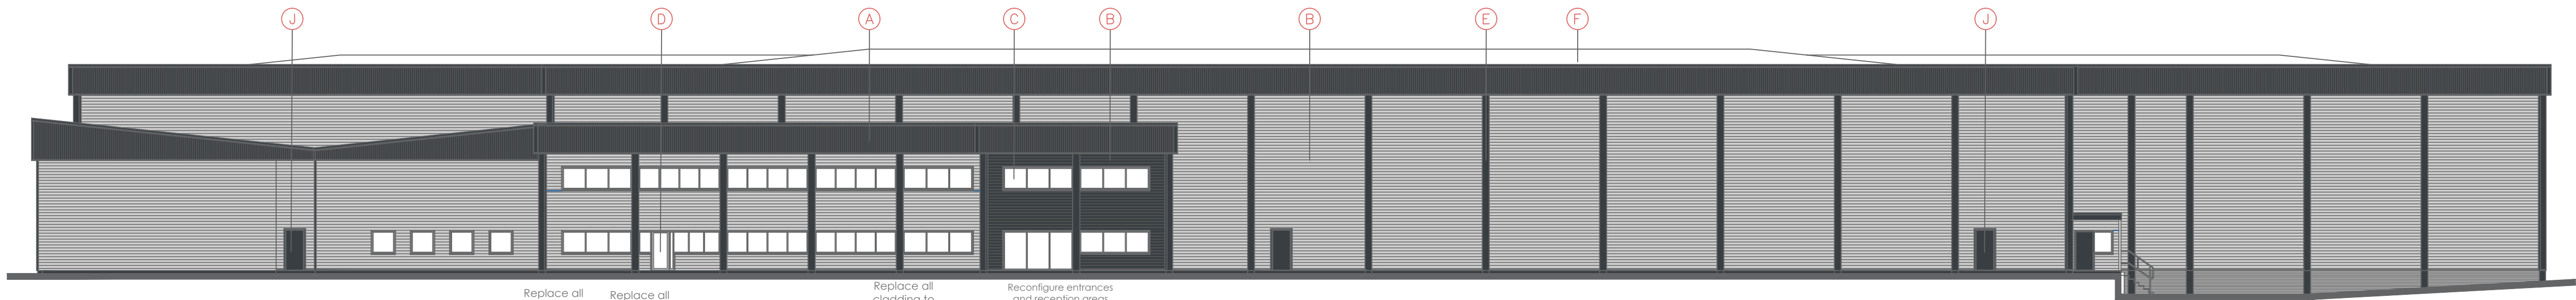

WEST ELEVATION

Replace all cladding to office and link structure with Euroclad refresh system

Replace all windows and doors throughout

Replace all cladding to office and link structure with Euroclad refresh system

Reconfigure entrances and reception areas with new doors and glazed canopy



Replace all fire exit doors throughout

Replace all loading doors

Replace all windows and doors throughout

Replace all windows and doors throughout

Reconfigure entrances and reception areas with new doors and glazed canopy



The Spaces Building  
4500 Parkway, Whiteley  
PO15 7AZ

t: +44 (0) 20 3479 77 77  
e: enquiries@tftconsultants.com  
w: www.tftconsultants.com

|         |                                                                                       |          |    |
|---------|---------------------------------------------------------------------------------------|----------|----|
| CLIENT  | Aviva Investors                                                                       |          |    |
| PROJECT | Unit 22 Nursling Industrial Estate<br>Oriana Way, Nursling<br>Southampton<br>SO16 0YU |          |    |
| DRAWING | Elevations- As Proposed                                                               |          |    |
| DRW NO  | 240378-04                                                                             | REV      | -  |
| DATE    | June 2024                                                                             | DRAWN BY | DB |
| SCALE   | 1:200                                                                                 | SIZE     | A1 |
|         |                                                                                       |          |    |