


REV	REVISION	DATE	PROD	CKD
-	-	-	-	-

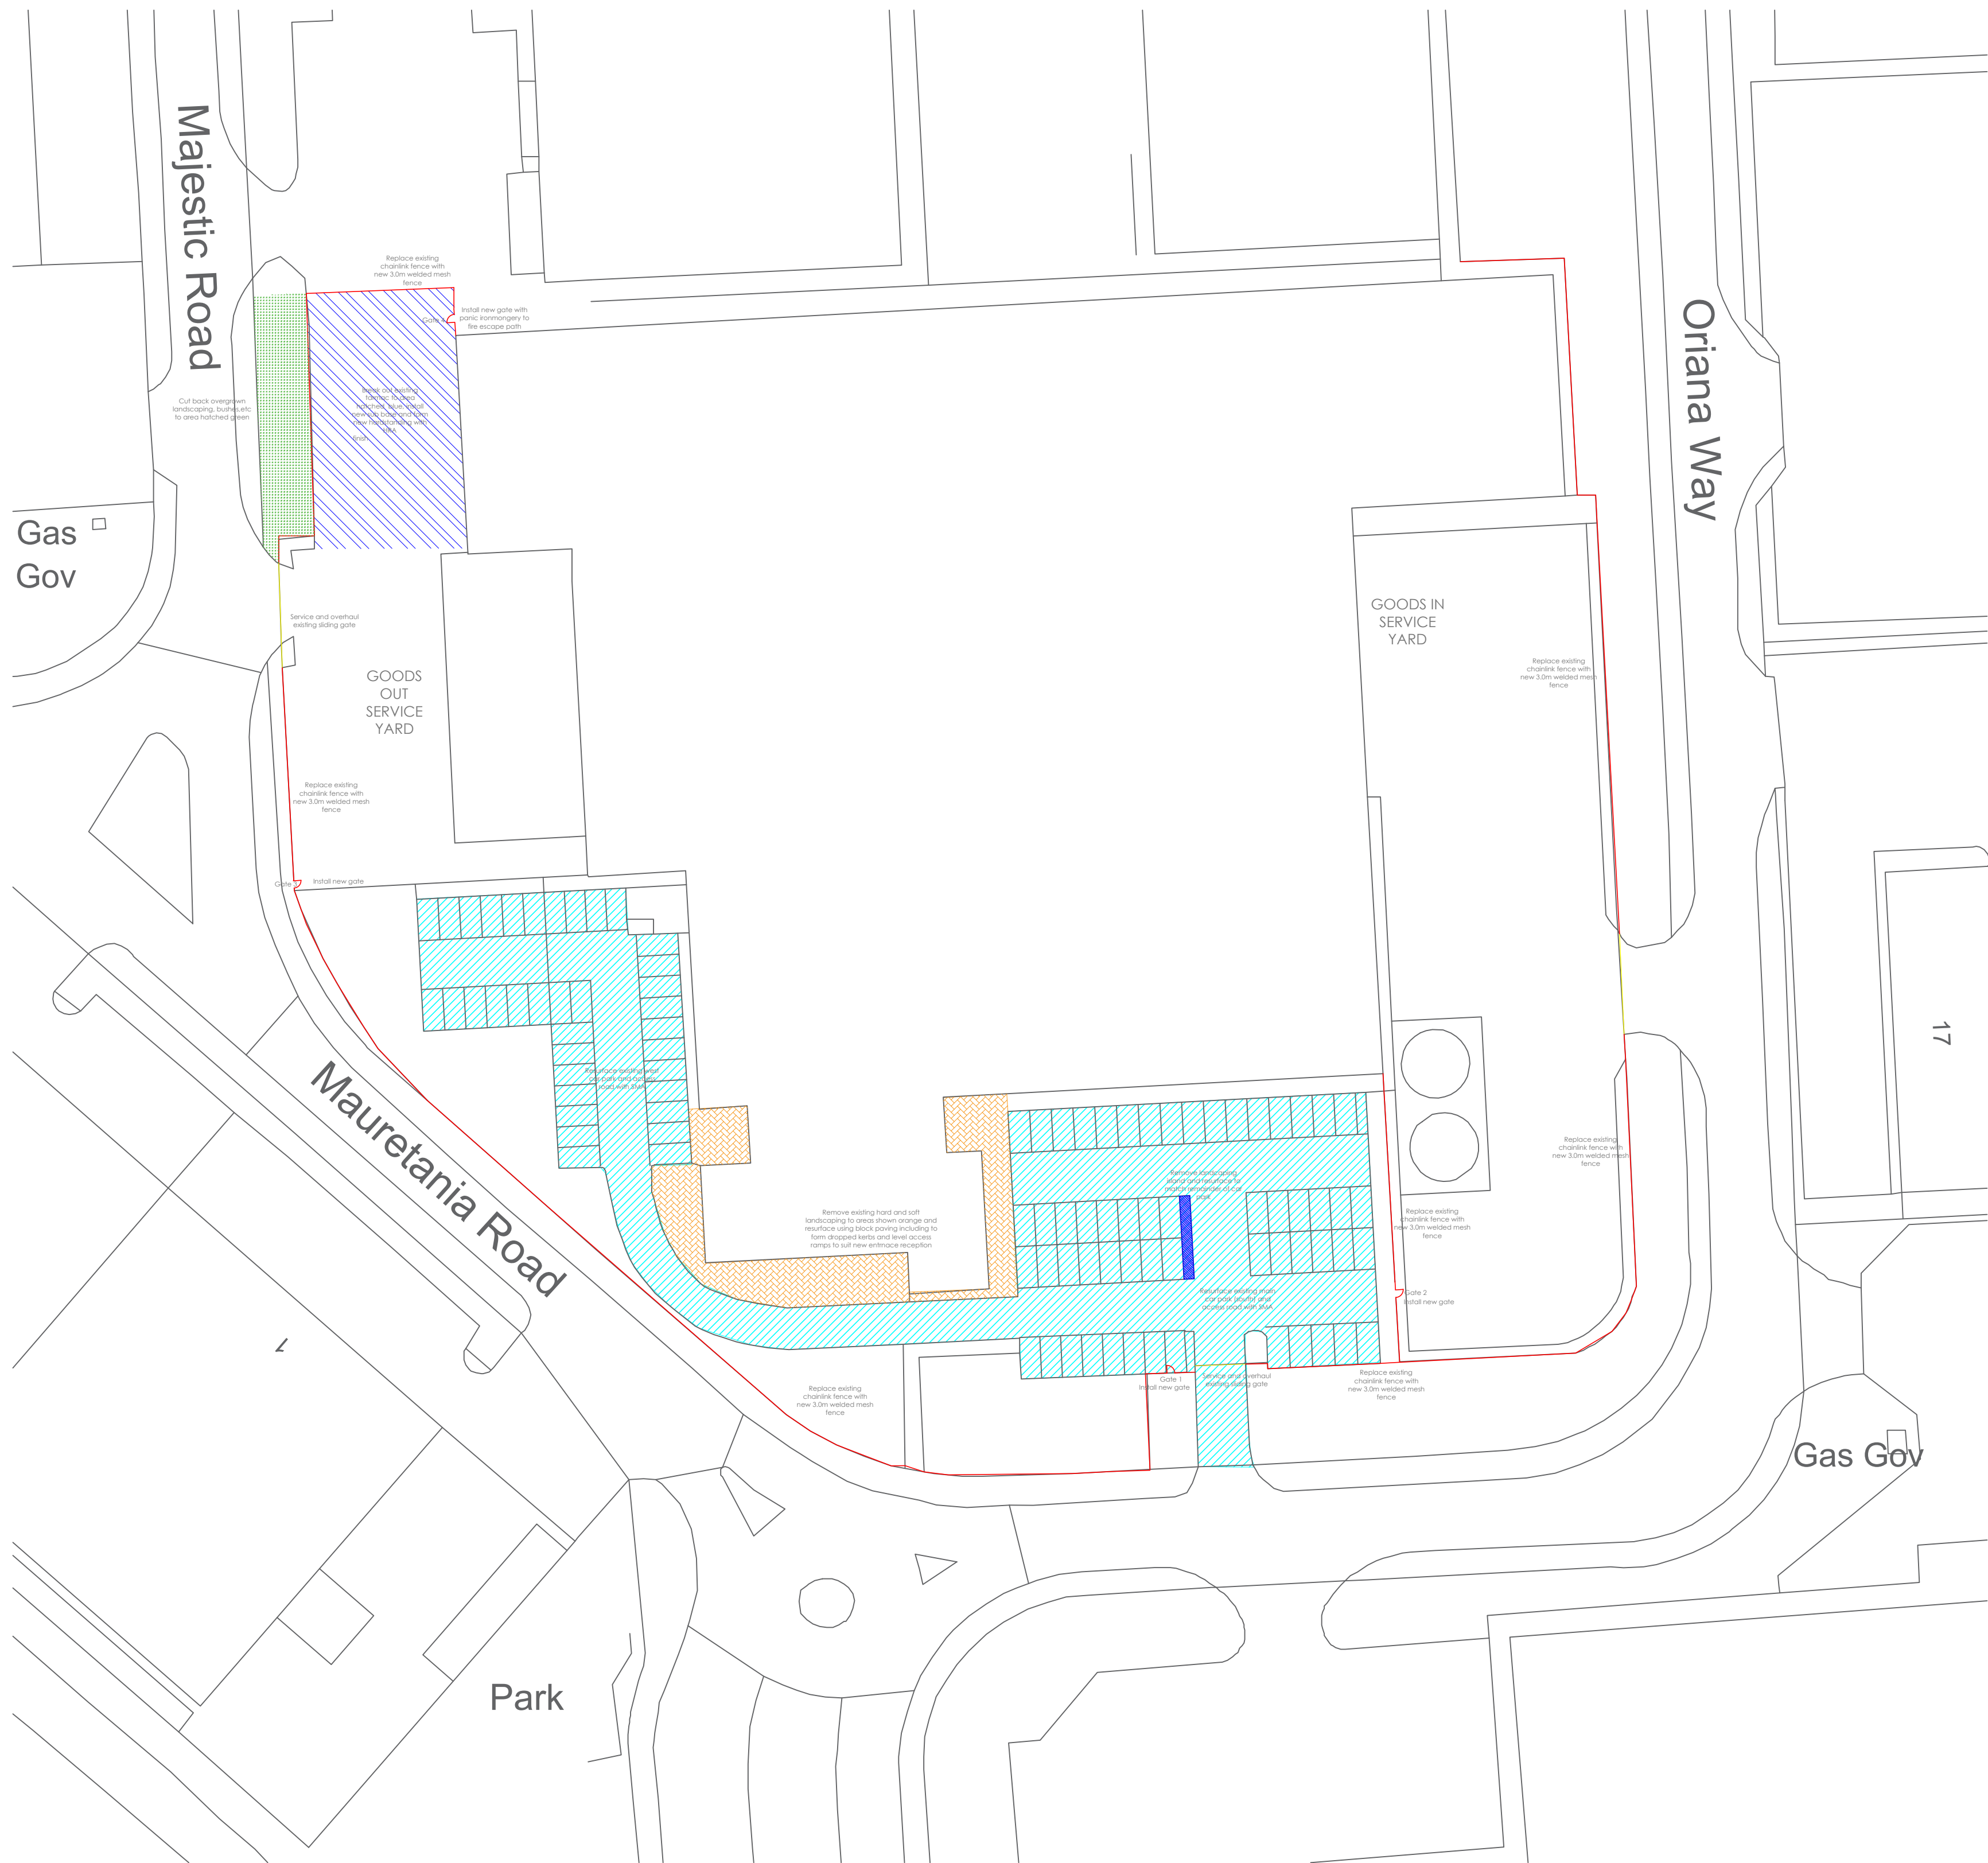

The Spaces Building
4500 Parkway, Whiteley
PO15 7AZ

t: +44 (0) 20 3479 77 77
e: enquiries@tftconsultants.com
w: www.tftconsultants.com

CLIENT	Aviva Investors		
PROJECT	Unit 22 Nursing Industrial Estate Oriana Way, Nursing Southampton SO16 0YU		
DRAWING	Site Plan		
DRW NO	240378-05	REV	-
DATE	June 2024		DRAWN BY DB
SCALE	1:500	SIZE	A1