




Front Elevation 1:200

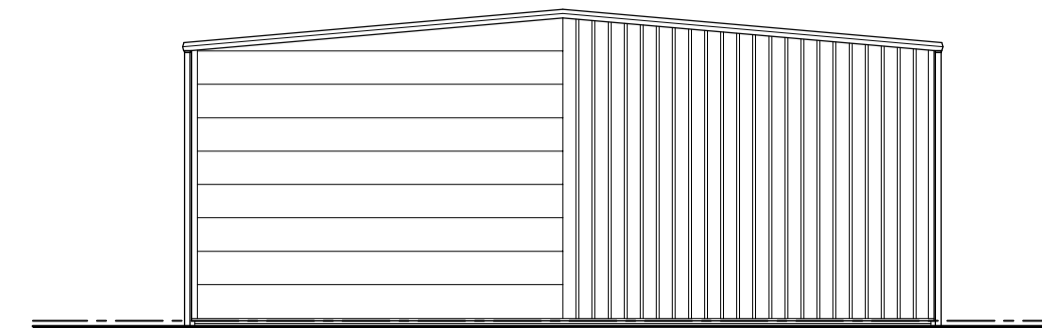



Side Elevation 1:200

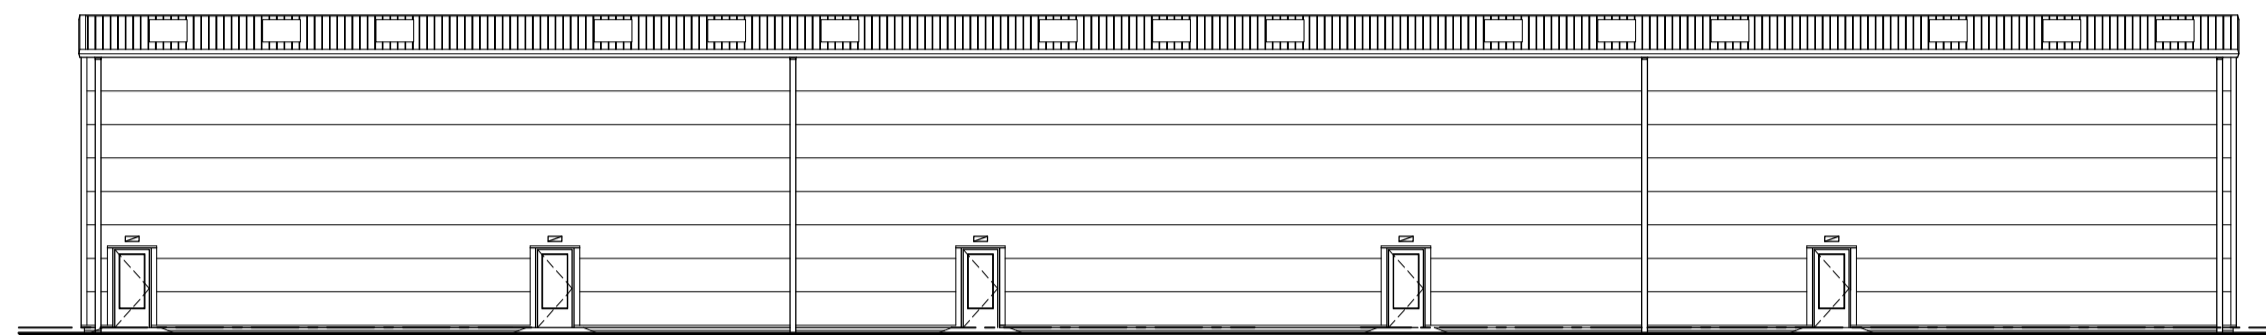


Rear Elevation 1:200

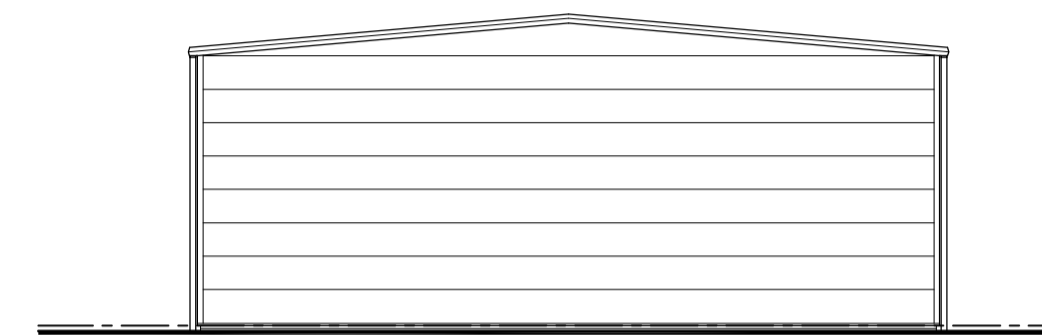

Side Elevation 1:200

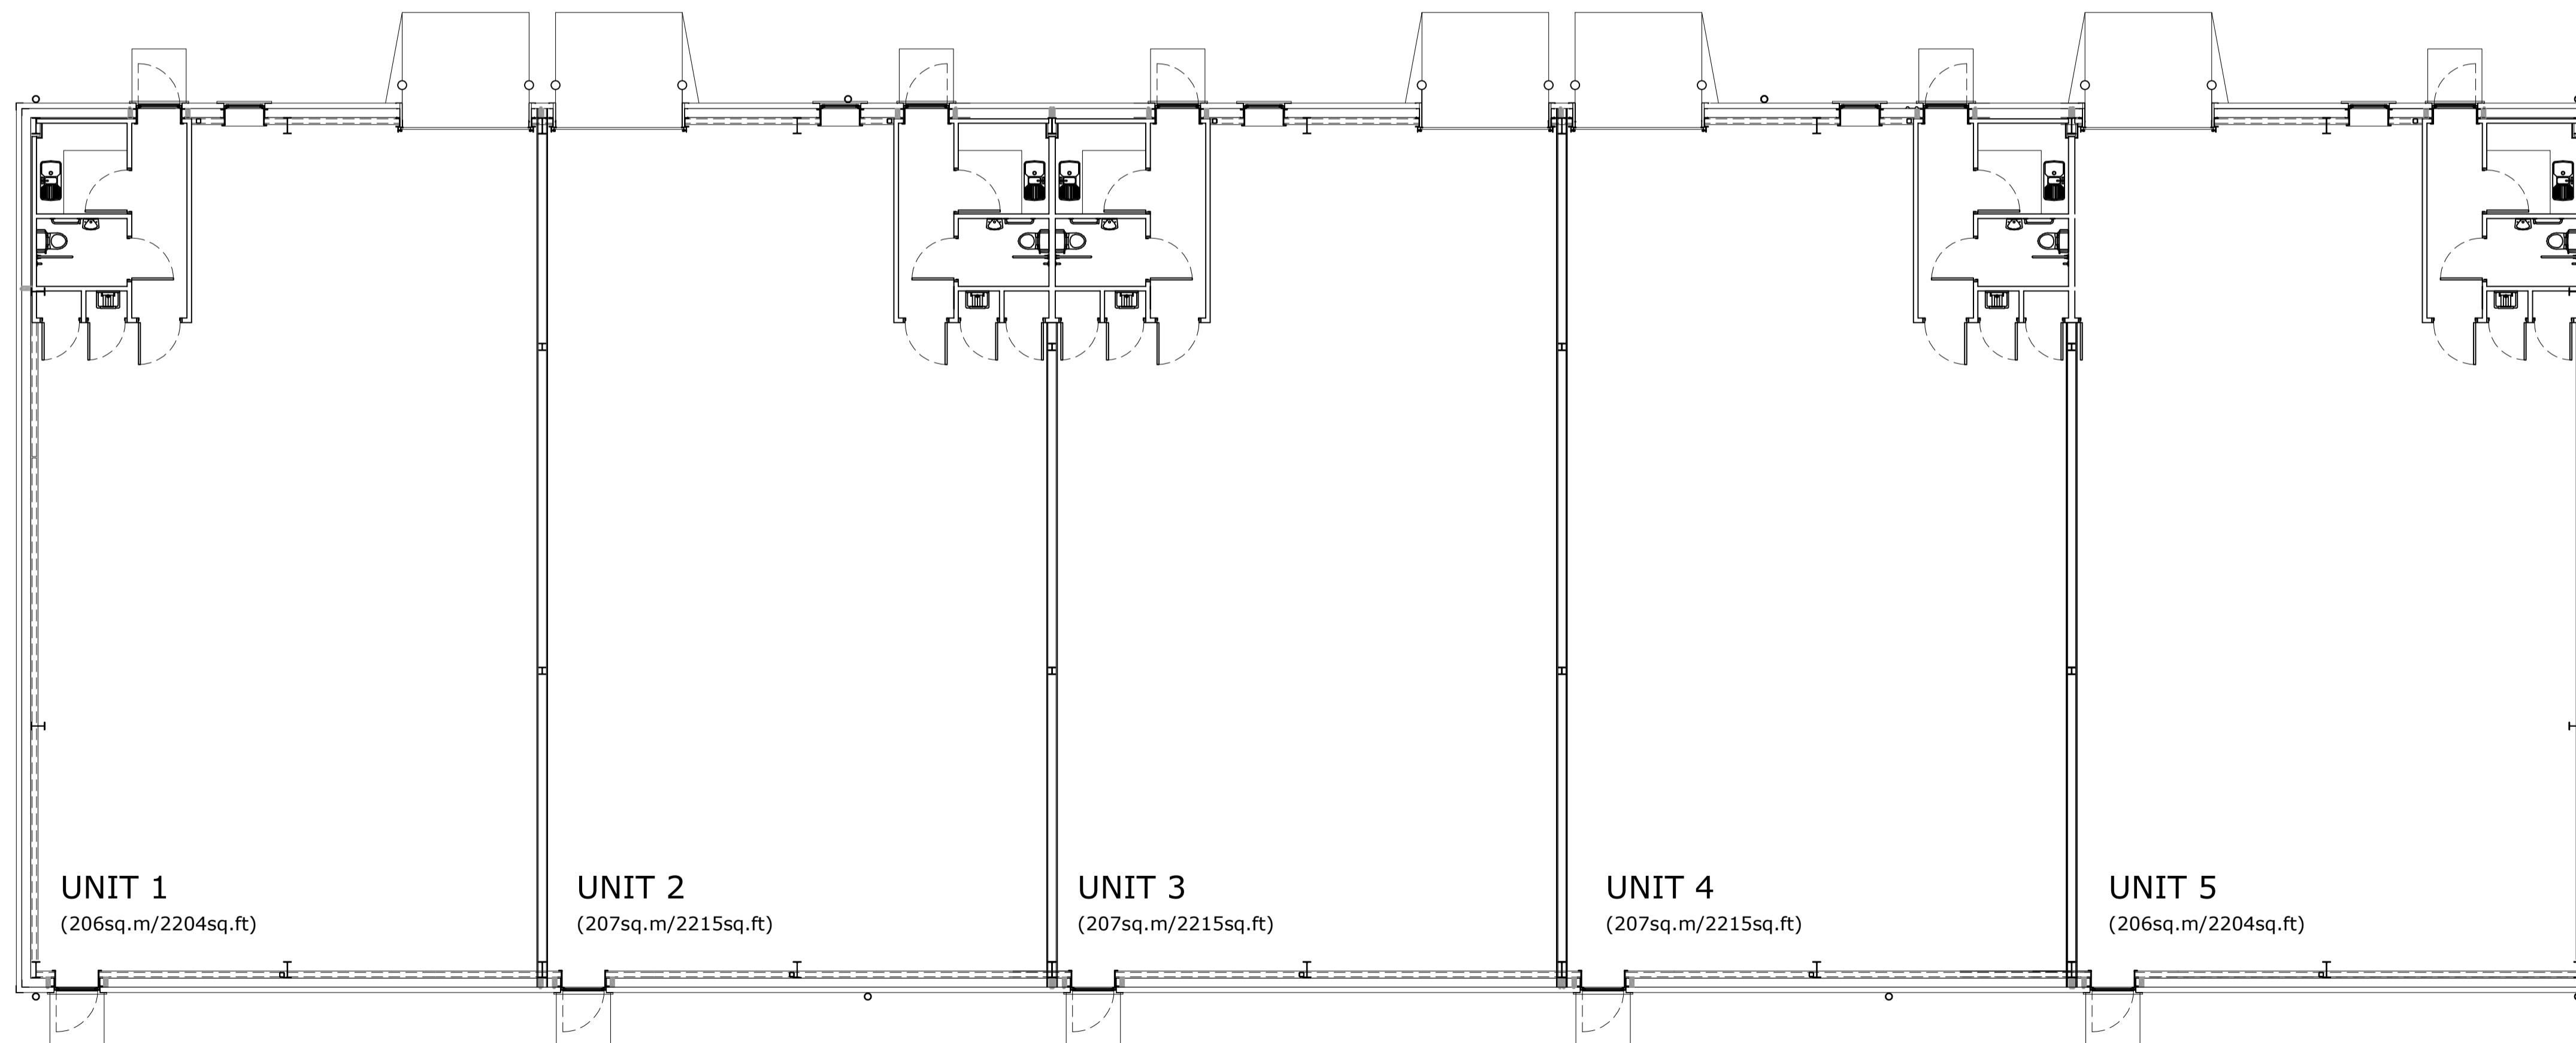 

Floor Plan 1:100

 

NOTES

1. Do NOT scale from this drawing.
2. All dimensions to be confirmed by the Contractor by site measure prior to work commencing, or fabrication or ordering of any components.
3. In the case of any discrepancy, always refer to the Architect.

The purpose of this drawing is solely for the purposes of obtaining building warrant approval. The drawing may be suitable for construction purpose's but it may be necessary to augment / and or amend this information for this purpose. No liability will be accepted for any omission on this drawing should the drawing be used for construction purposes.

This is a true copy of the Building Warrant / Planning Application

Dated
 Signed
 DTA

A 31.08.2022 LB
 Updated with client comments


Client
 Abbey Construction

Project
 Proposed Development
 Young Place
 East Kilbride

Title
 Proposed Floor Plans &
 Elevations Units 1-5

Job No	Size	
M75.13	A1	
Drawing No	Rev	
L(2-)01	A	
Date	By	Scale
Aug 22	LB	AS

Autocad Reference

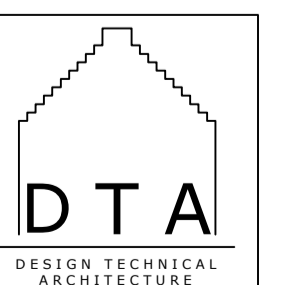

9 MONTGOMERY STREET
 THE VILLAGE
 EAST KILBRIDE
 GLASGOW
 G74 4JS
 TEL : 01355 260009
 HELLO@DTA.SCOT

©2021 COPYRIGHT OF DTA