



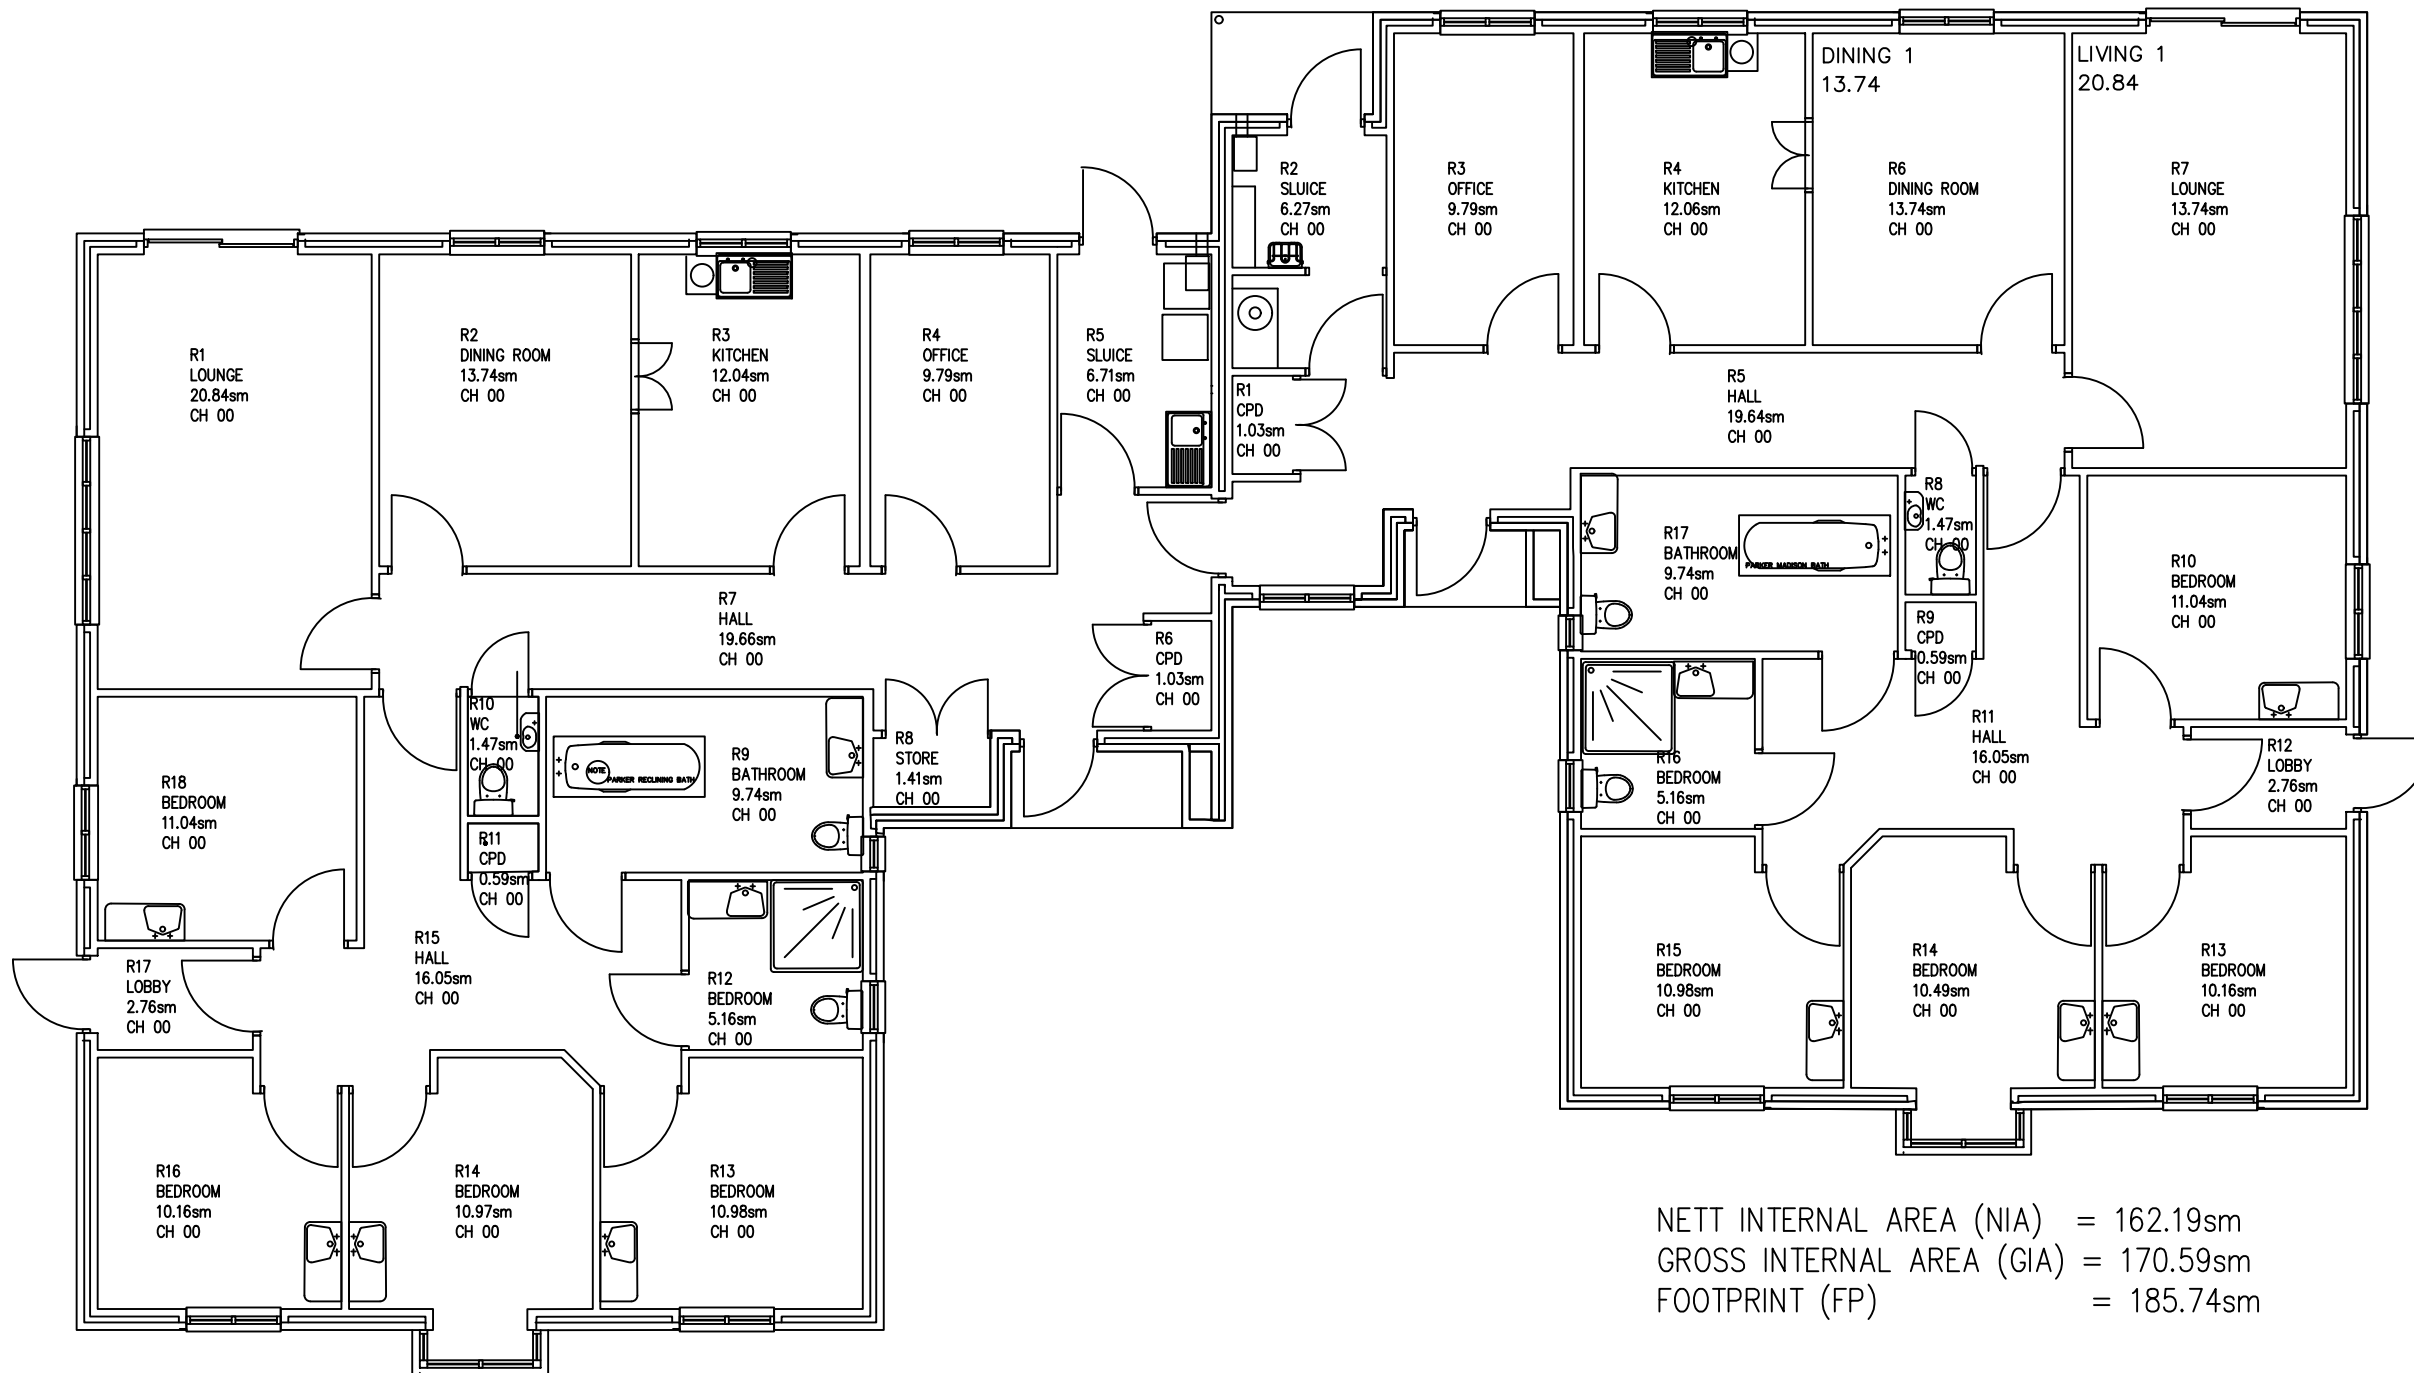

NETT INTERNAL AREA (NIA) = 162.19sm
GROSS INTERNAL AREA (GIA) = 170.59sm
FOOTPRINT (FP) = 185.74sm

NETT INTERNAL AREA (NIA) = 162.19sm
GROSS INTERNAL AREA (GIA) = 170.59sm
FOOTPRINT (FP) = 185.74sm

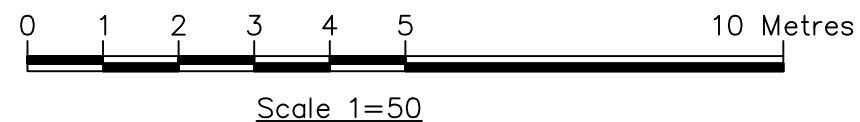

REVISIONS					
ISSUE	DATE	DESCRIPTION	DRAWN	CHECKED	APPROVED
B	JUNE 20	TITLE BLOCK AMENDED	TWP	00	00
A	MAR 10	FLOOR PLAN EDITED	TWP	00	00
Essex Partnership University 					
PROJECT					
FLOOR PLAN					
DRAWING					
230 & 231					
MOUNTNESSING RD					
BILLERICAY					
DIR					
SHEET SIZE					
DRAWN T.W.P			CHECKED		
SCALE 1=50			DATE 20: 3: 95		
DRAWING No EDB-ACC-MR-01				REV B	