



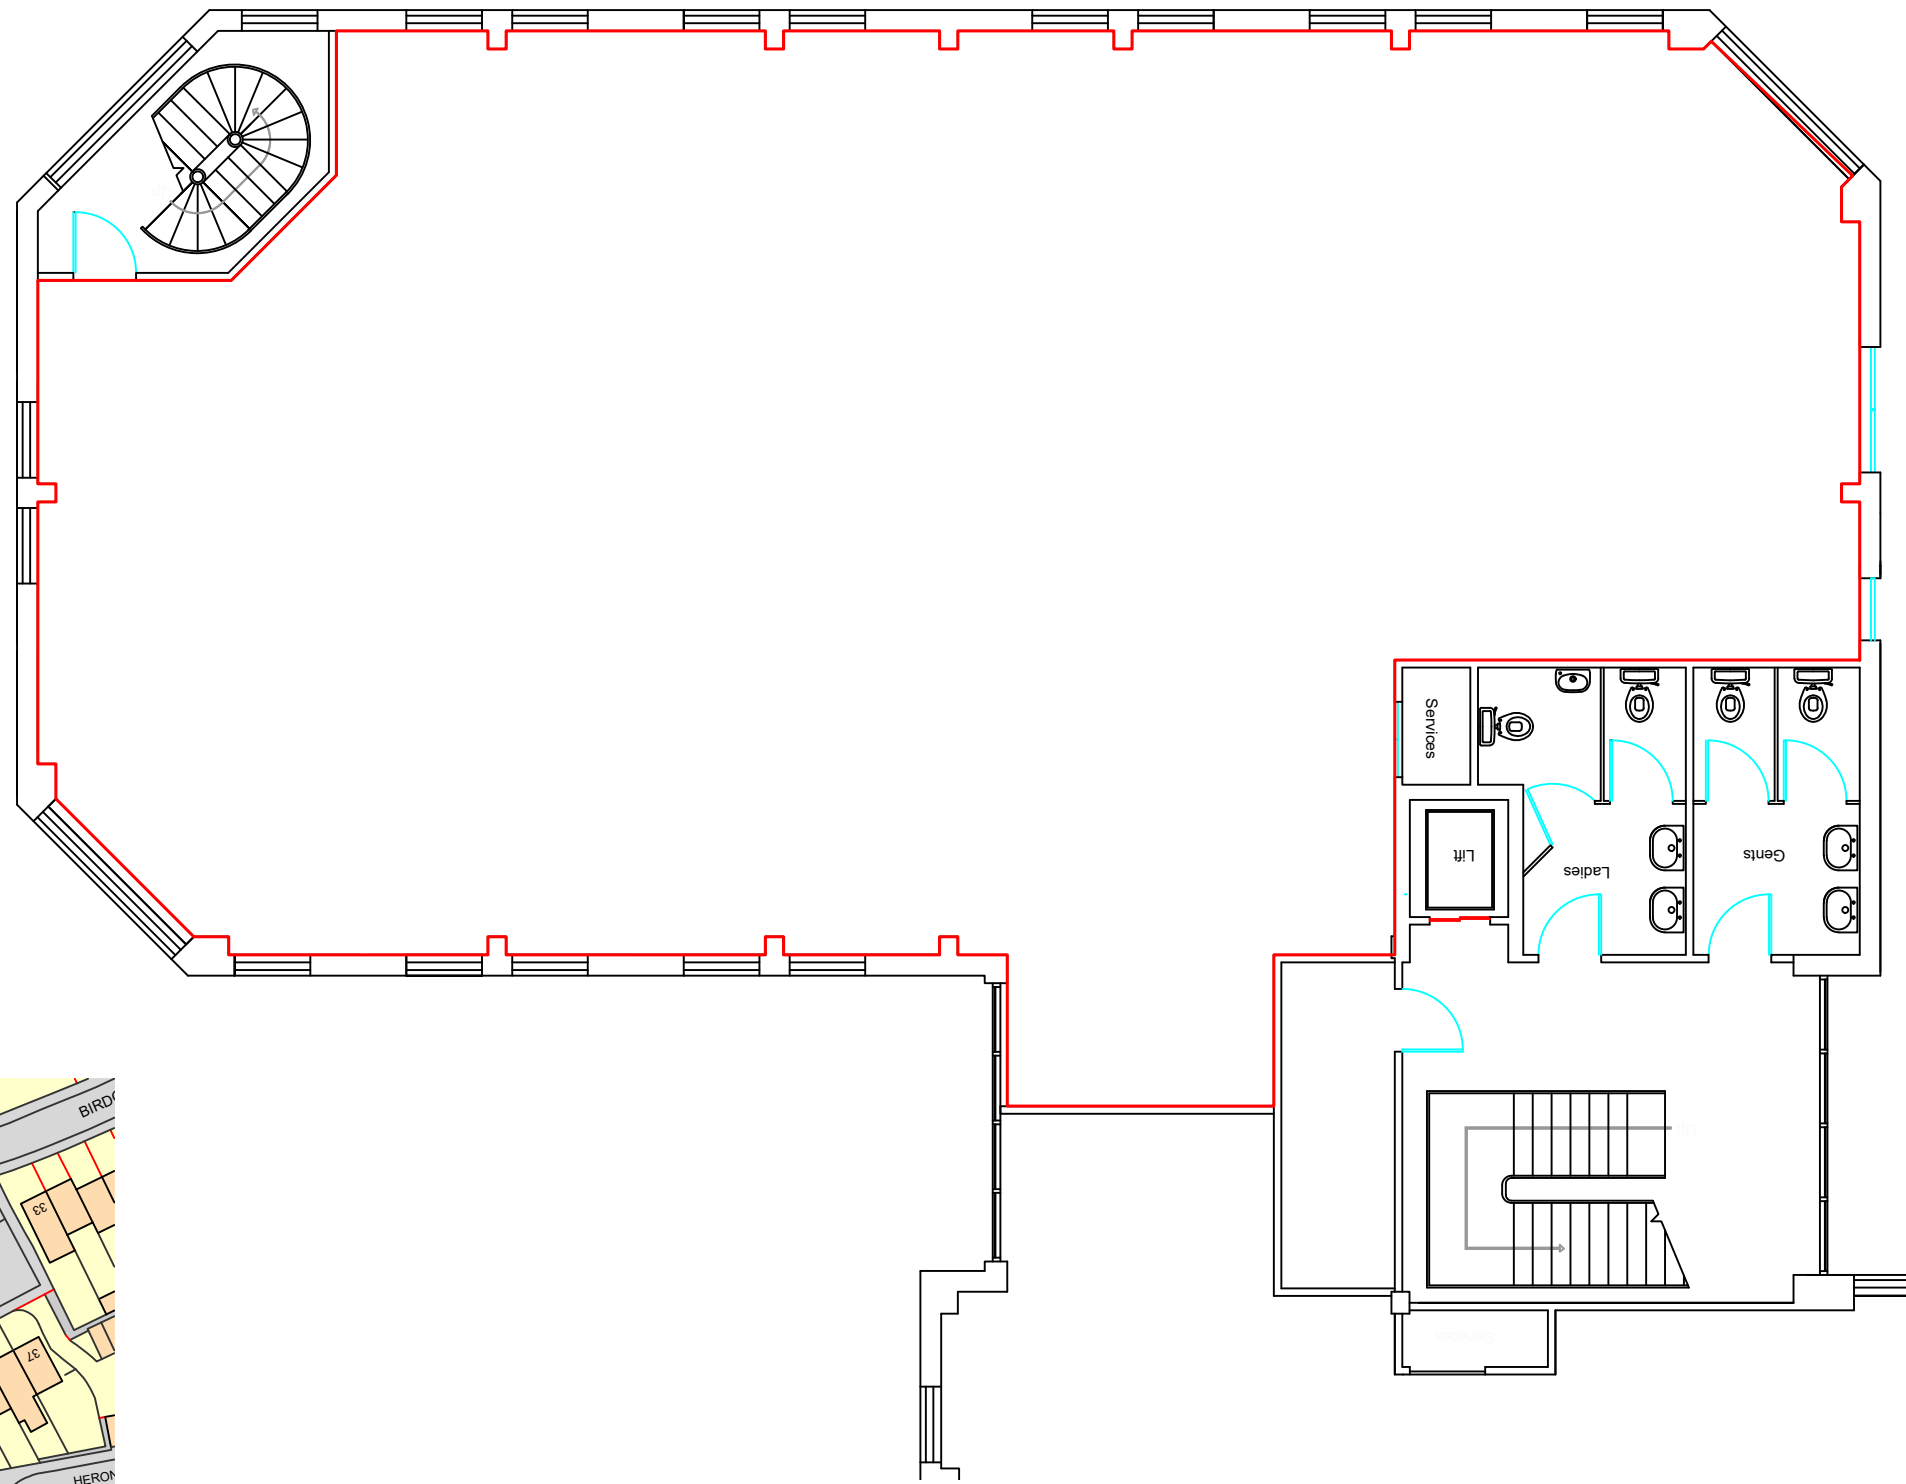


First Floor North Plan
1:100 @A3

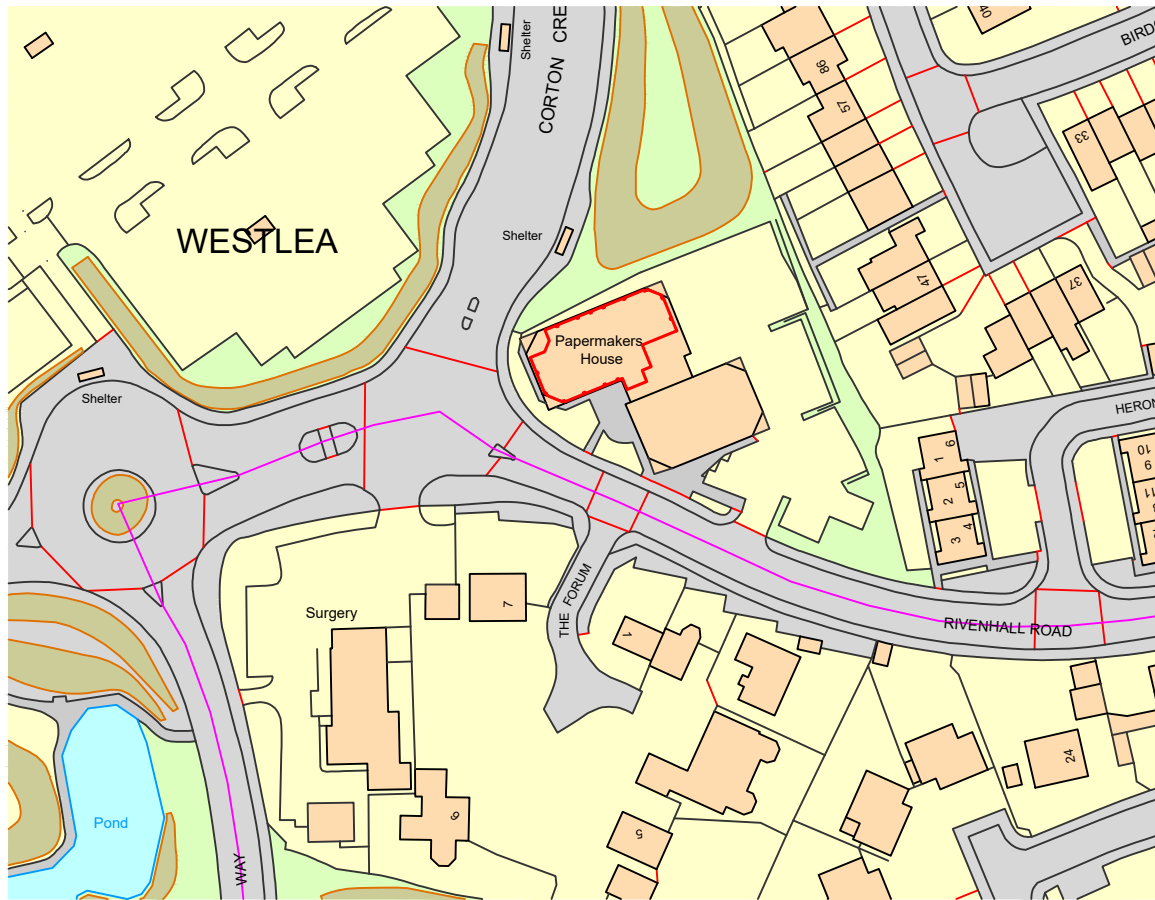

Site Plan
1:1250 @A3



Ordnance Survey, (c) Crown Copyright 2023. All rights reserved. Licence number 100022432

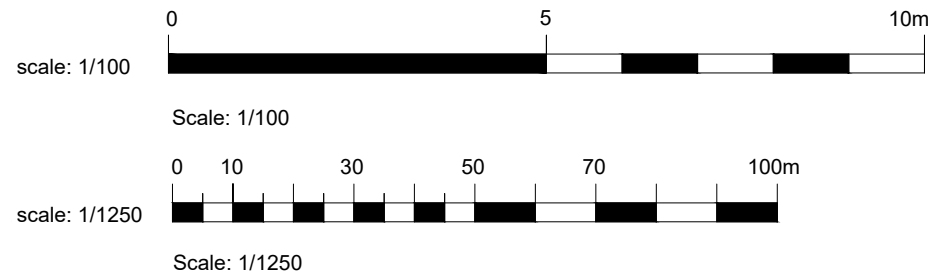

Date	Revisions	By
Client		
Mr Anthony Spender		
Job Title		
Papermakers House		
Drawing Title		
Part First Floor Plan - North for Lease Purposes		
Scale 1:100 / 1:1250 Drawn by CN		
Date 23/11/2023 Checked by TL		
Job No. Drg. No. Rev.		
J0061127 04		
St Catherine's Court Berkeley Place, Bristol BS8 1BQ		
T: 0117 922 1222 www.carterjonas.co.uk		
Carter Jonas		