


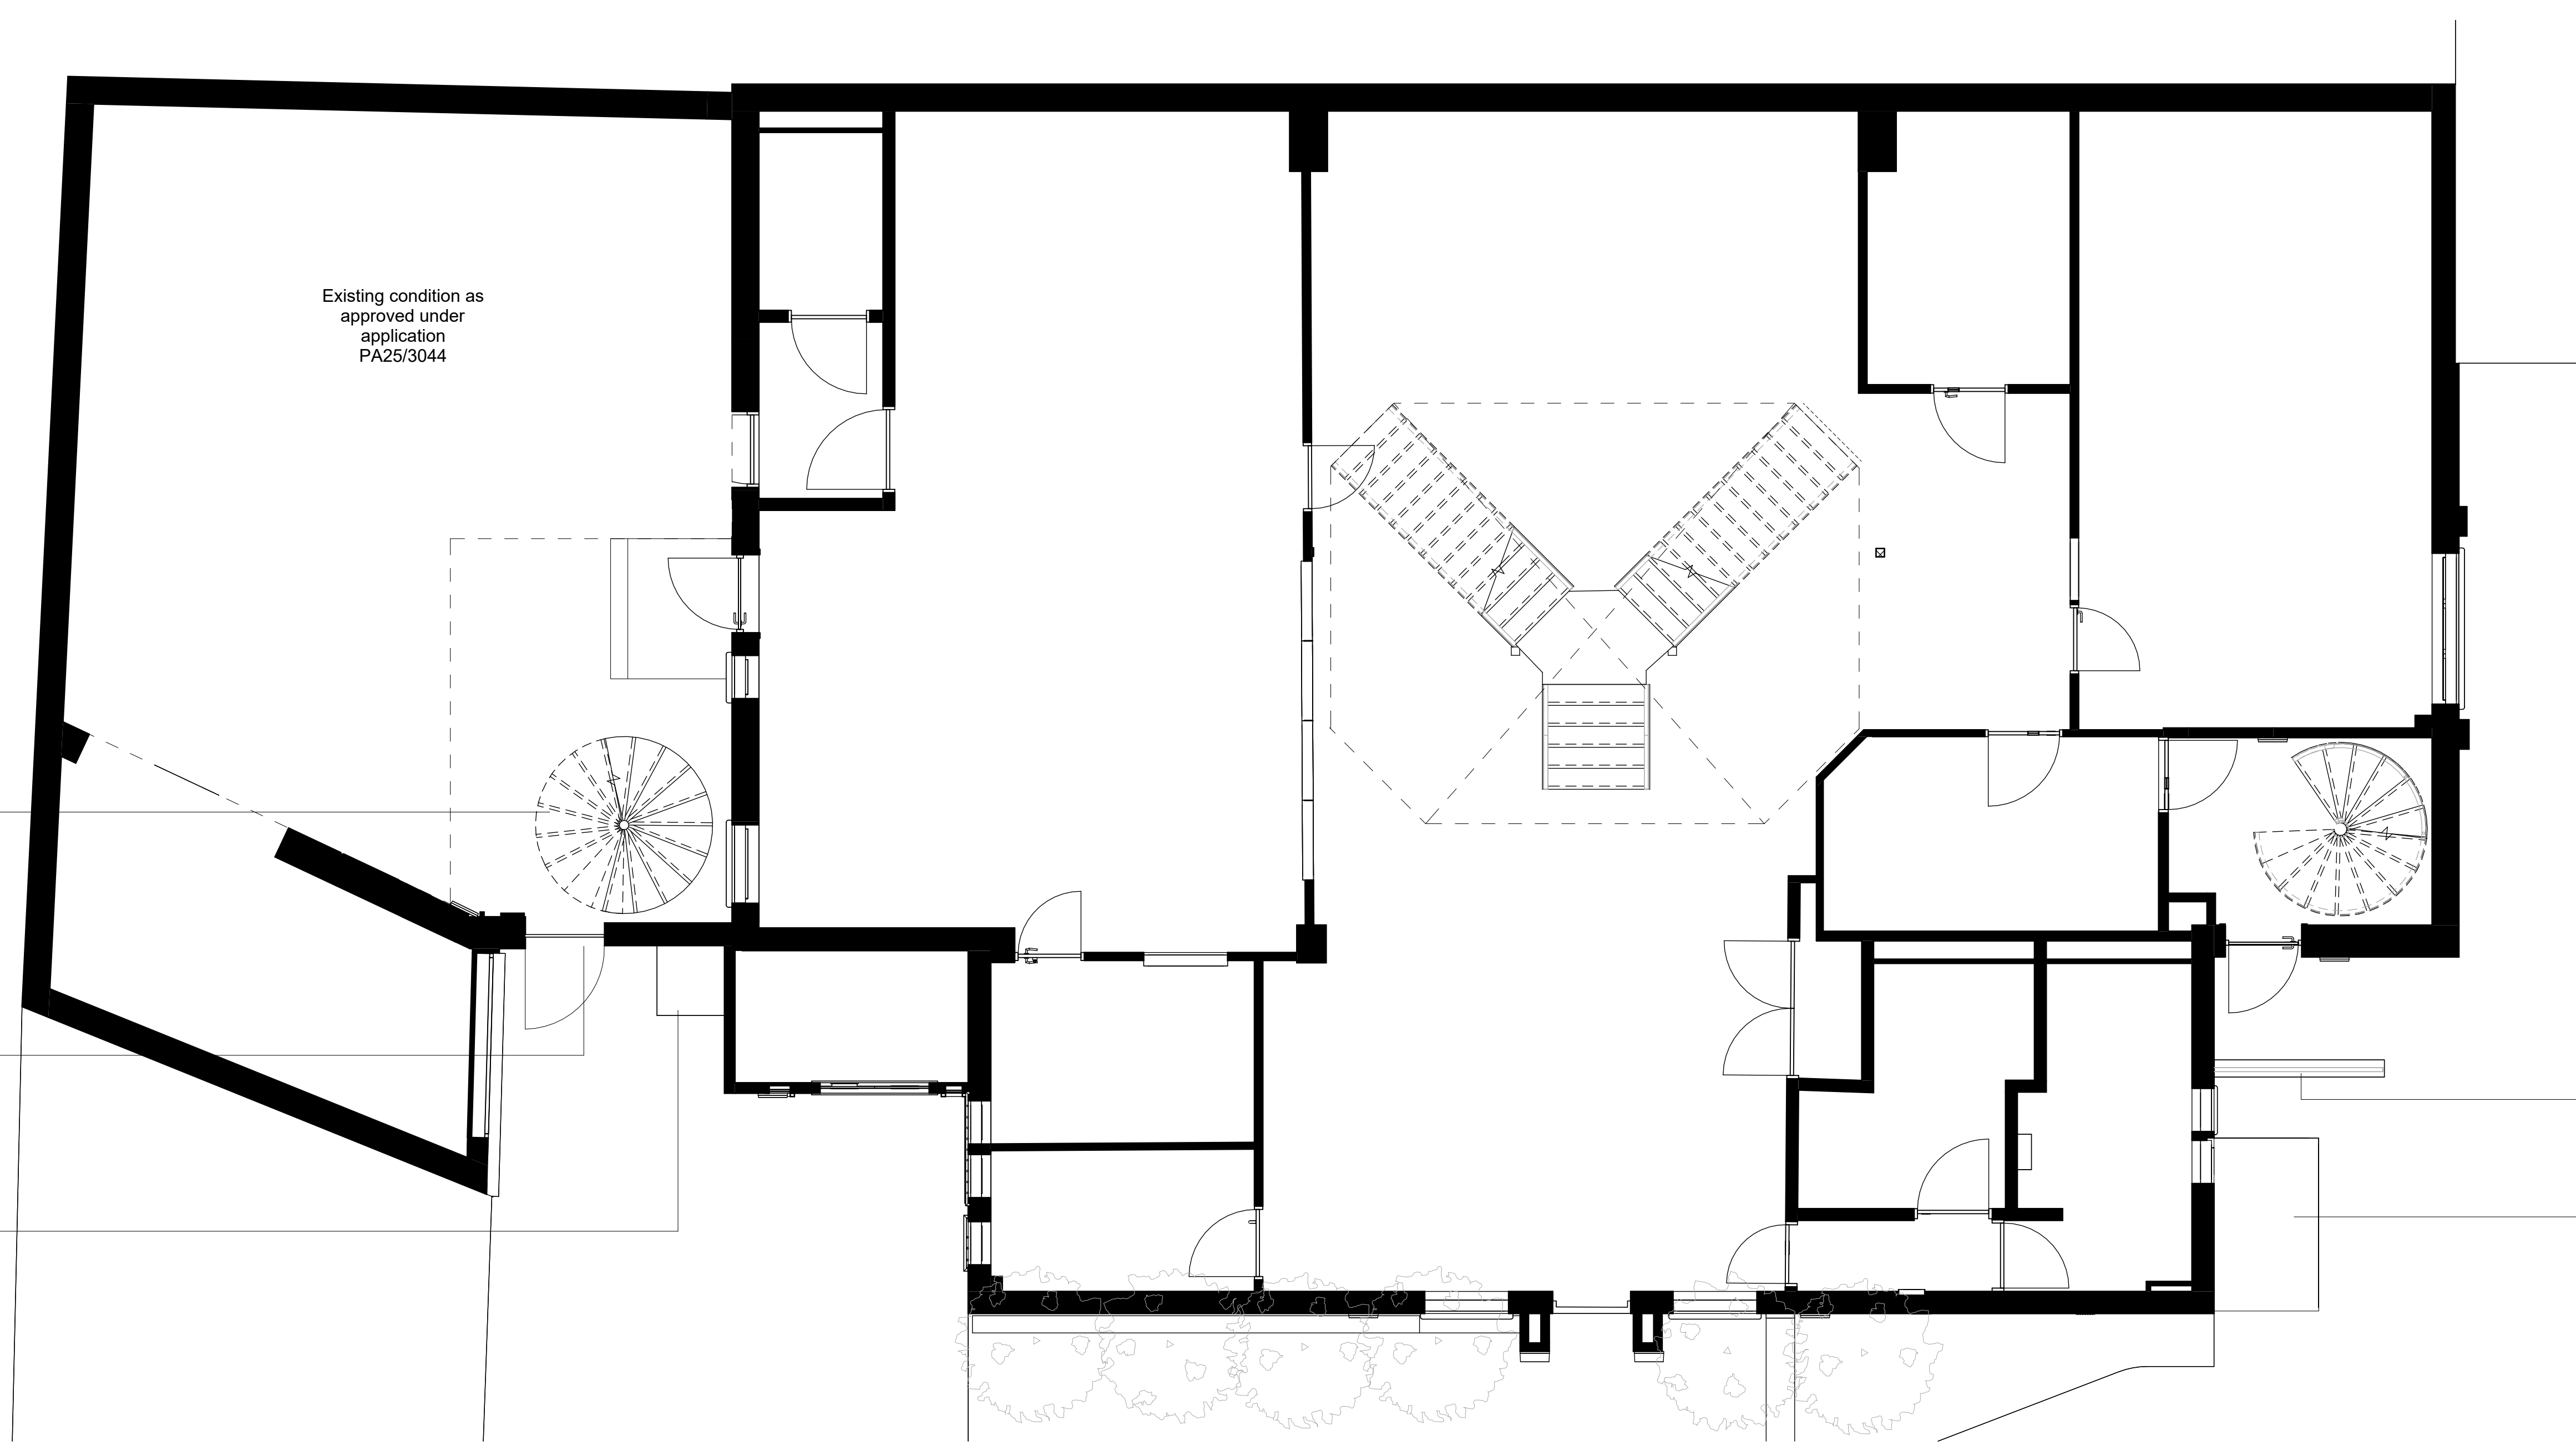


1 Existing Ground Floor Plan
1 : 50



N Family Club
47-49 Charlotte Road
London
EC2A 3QT
Tel: 020 3865 7402

01	20.01.25	Planning Issue		LG	LG
REV	DATE	DESCRIPTION		DRAWN	CHKD

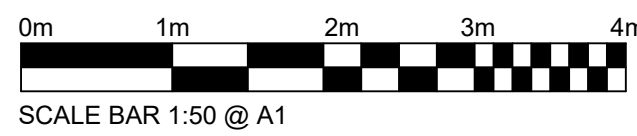

Drawing Title	
EXISTING GF PLAN	
Site Address	Drawing Number
Prospect Studio, Barnes High Street SW13 9LE	BRS001 -PL010
Status	Drawing Revision
PLANNING	01
Scale	Origination Date
1:50 @ A1 / 1:100 @ A3	12/01/25