



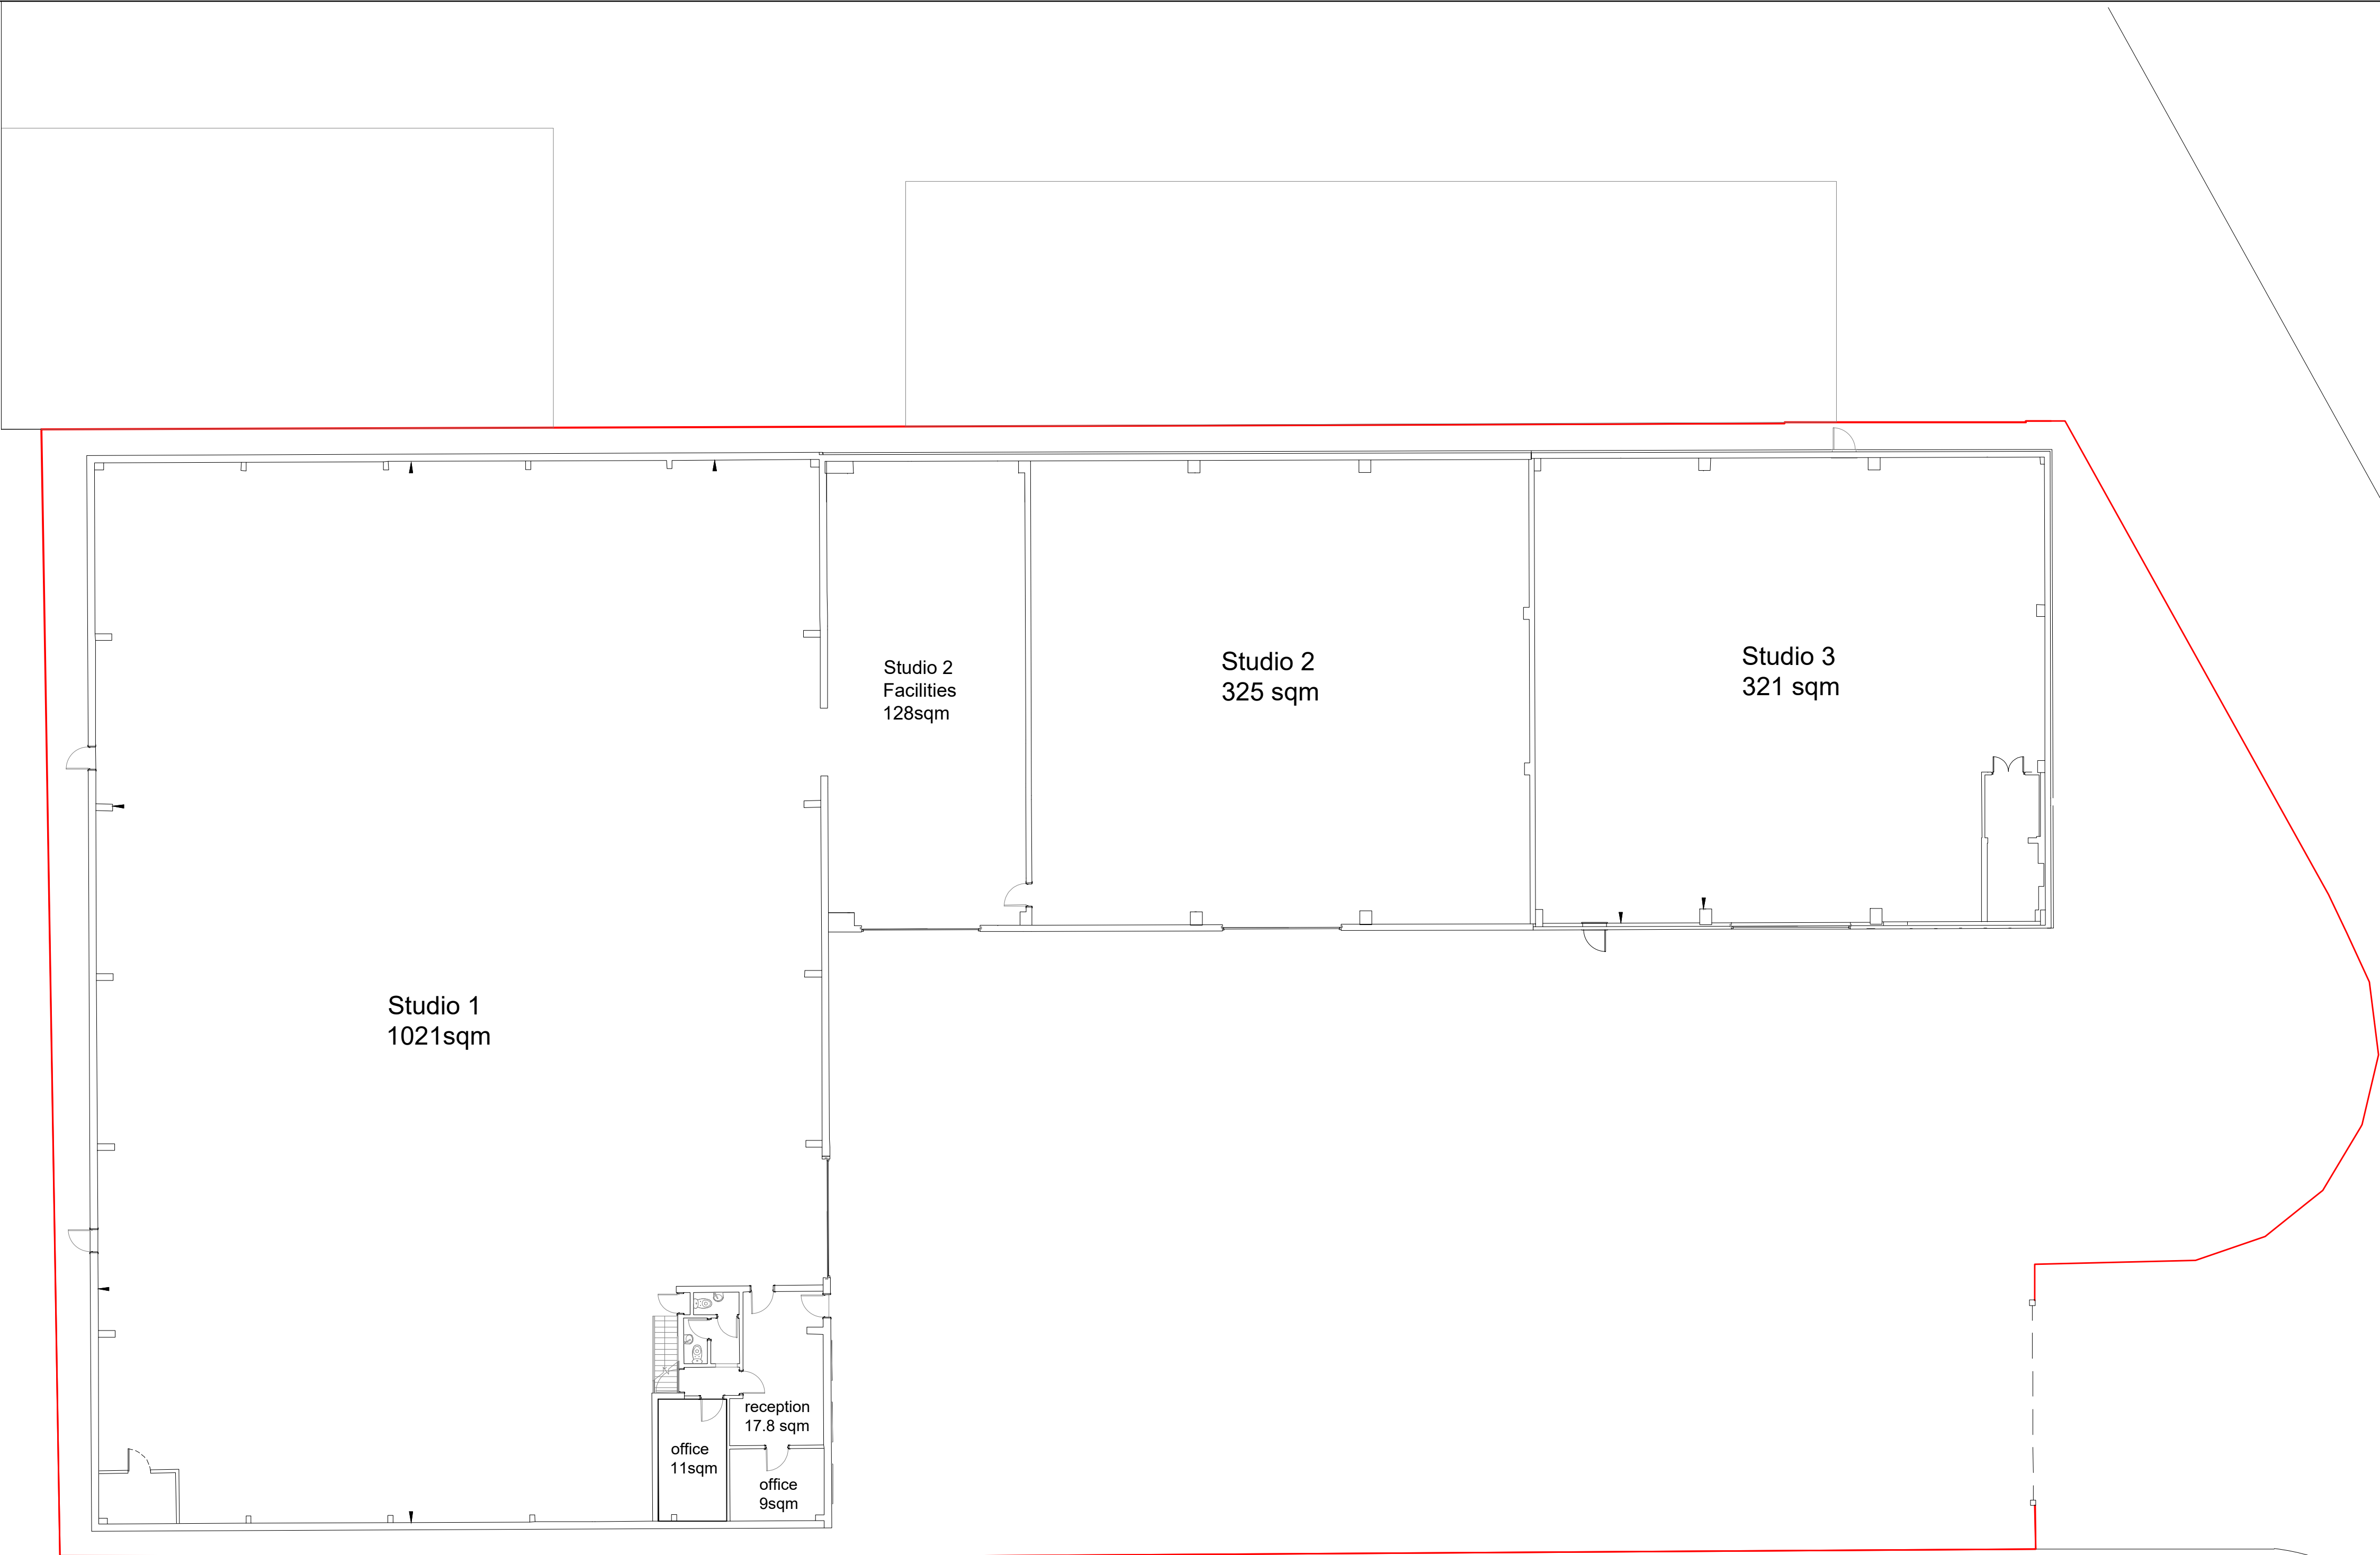

Existing Building Plan
Scale 1:150 @A1

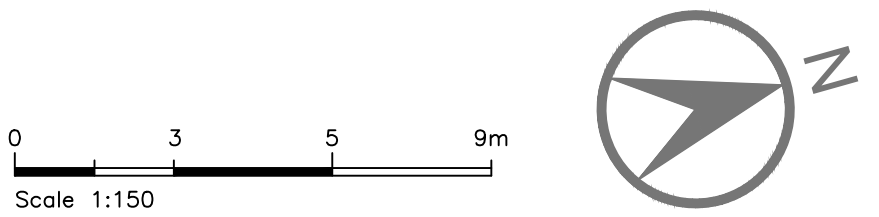

REV.	DATE	DETAILS	BY

Oxford City Council

Housing & Property Services

Building Design & Construction

St Aldate's Chambers

St Aldate's

OXFORD

OX1 1DS

Tel. 01865 249811

DDI. 01865 25****

www.oxford.gov.uk



OXFORD
CITY
COUNCIL

PROJECT TITLE

Cadogan House London Road Wheatley OX33 1JG

DRAWING TITLE

Ground Floor Plan

SCALE	STATUS
1:150 @ A1	
DRAWN BY	DATE
T Evans	06/01/2025
CHECKED BY	DATE
J Axford	06/01/2025
AUTHORISED BY	DATE
DRAWING NUMBER/ SHEET NUMBER	REVISION
BDC0056/TPM/01	-
FILE PATH	
U:\My User Profile\tevans\Desktop\Cadogan House\Cadogan House.dwg	

