



Floor Plan
Scale : 1:250

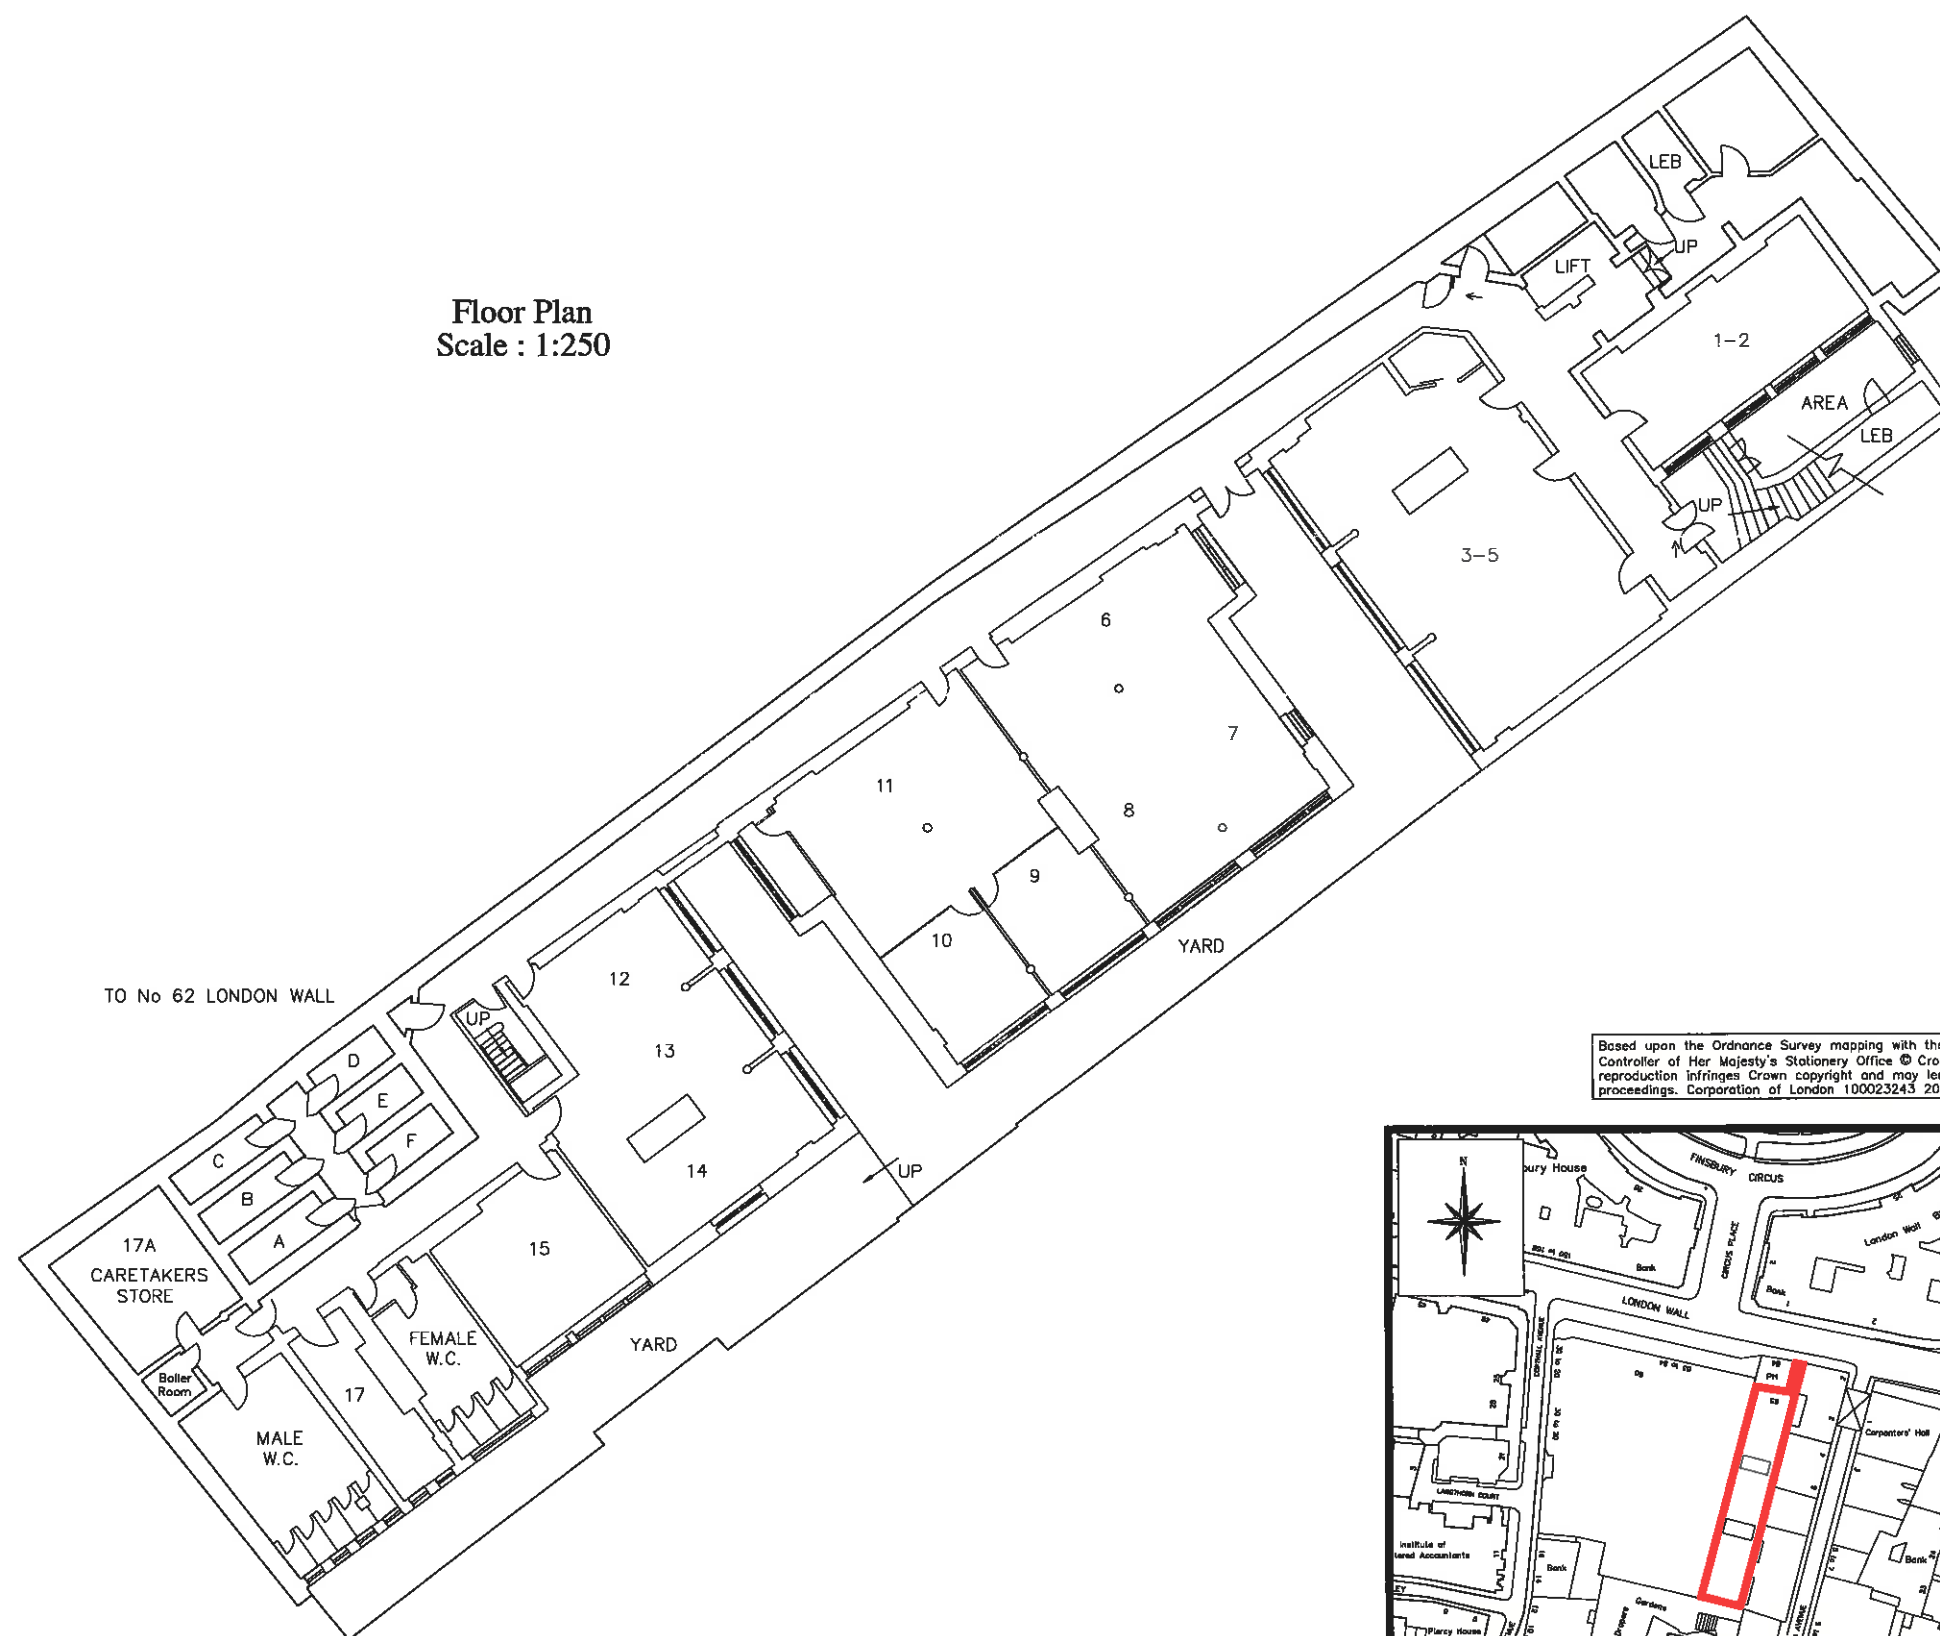

Based upon the Ordnance Survey mapping with the permission of the Controller of Her Majesty's Stationery Office © Crown Copyright. Unauthorised reproduction infringes Crown copyright and may lead to prosecution or civil proceedings. Corporation of London 100023243 2004.

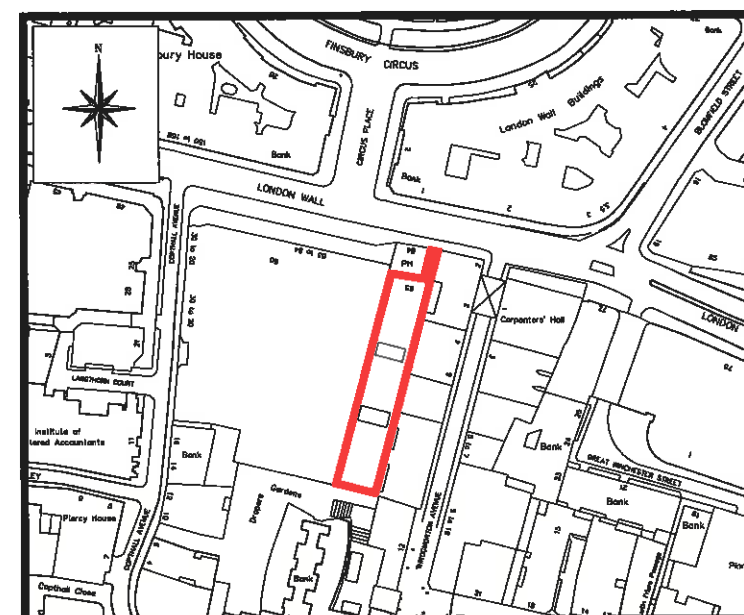

Location Plan Scale : 1:2500

J	Layout of Rms 1-2 amended.	SJC	Nov 2013
I	Partitions between rooms 12-14 amended.	MJB	April 2009
H	Rooms 3-5 layout amended following site survey.	SJC	March 2007
G	Partitions between Rooms 6-11 amended.	MJB	July 2006
F	Inclusion of partitions in Rooms 6-11.	SJC	May 2001
E	Revised positions of Eye Bolts added from plans supplied by the Building Surveyors Department.	M.J.B.	Feb 2000
D	Plan Digitised from City Surveyor's dwg No. 2-X-197 by Ifland & Associates.	I&A	Oct 1996

Rev		Drawn	Date
-----	--	-------	------




CITY
of
LONDON

P.G. Wilkinson BSc MSc MRICS
City Surveyor



CITY SURVEYOR'S DEPARTMENT
Property Projects Group :
Plans & Research Section

Address :	65 LONDON WALL, LONDON E.C.2.
Title :	LOWER GROUND FLOOR PLAN

Print scale : 1:1 @ A3	Drawn by : SJC
Date : MAY 1999	Pro code : 1067 UPRN : 100022933728
Drawing No : 2-C-0197 -03	
Revision	D E F G H I J

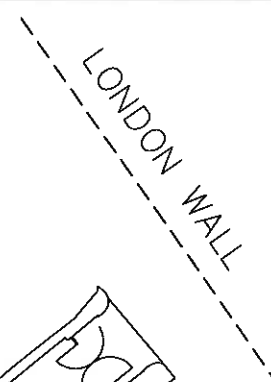

P.H.

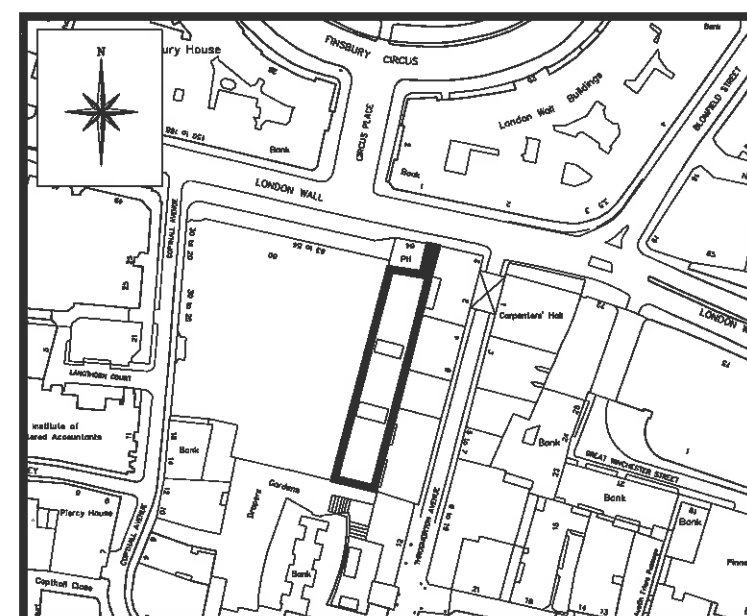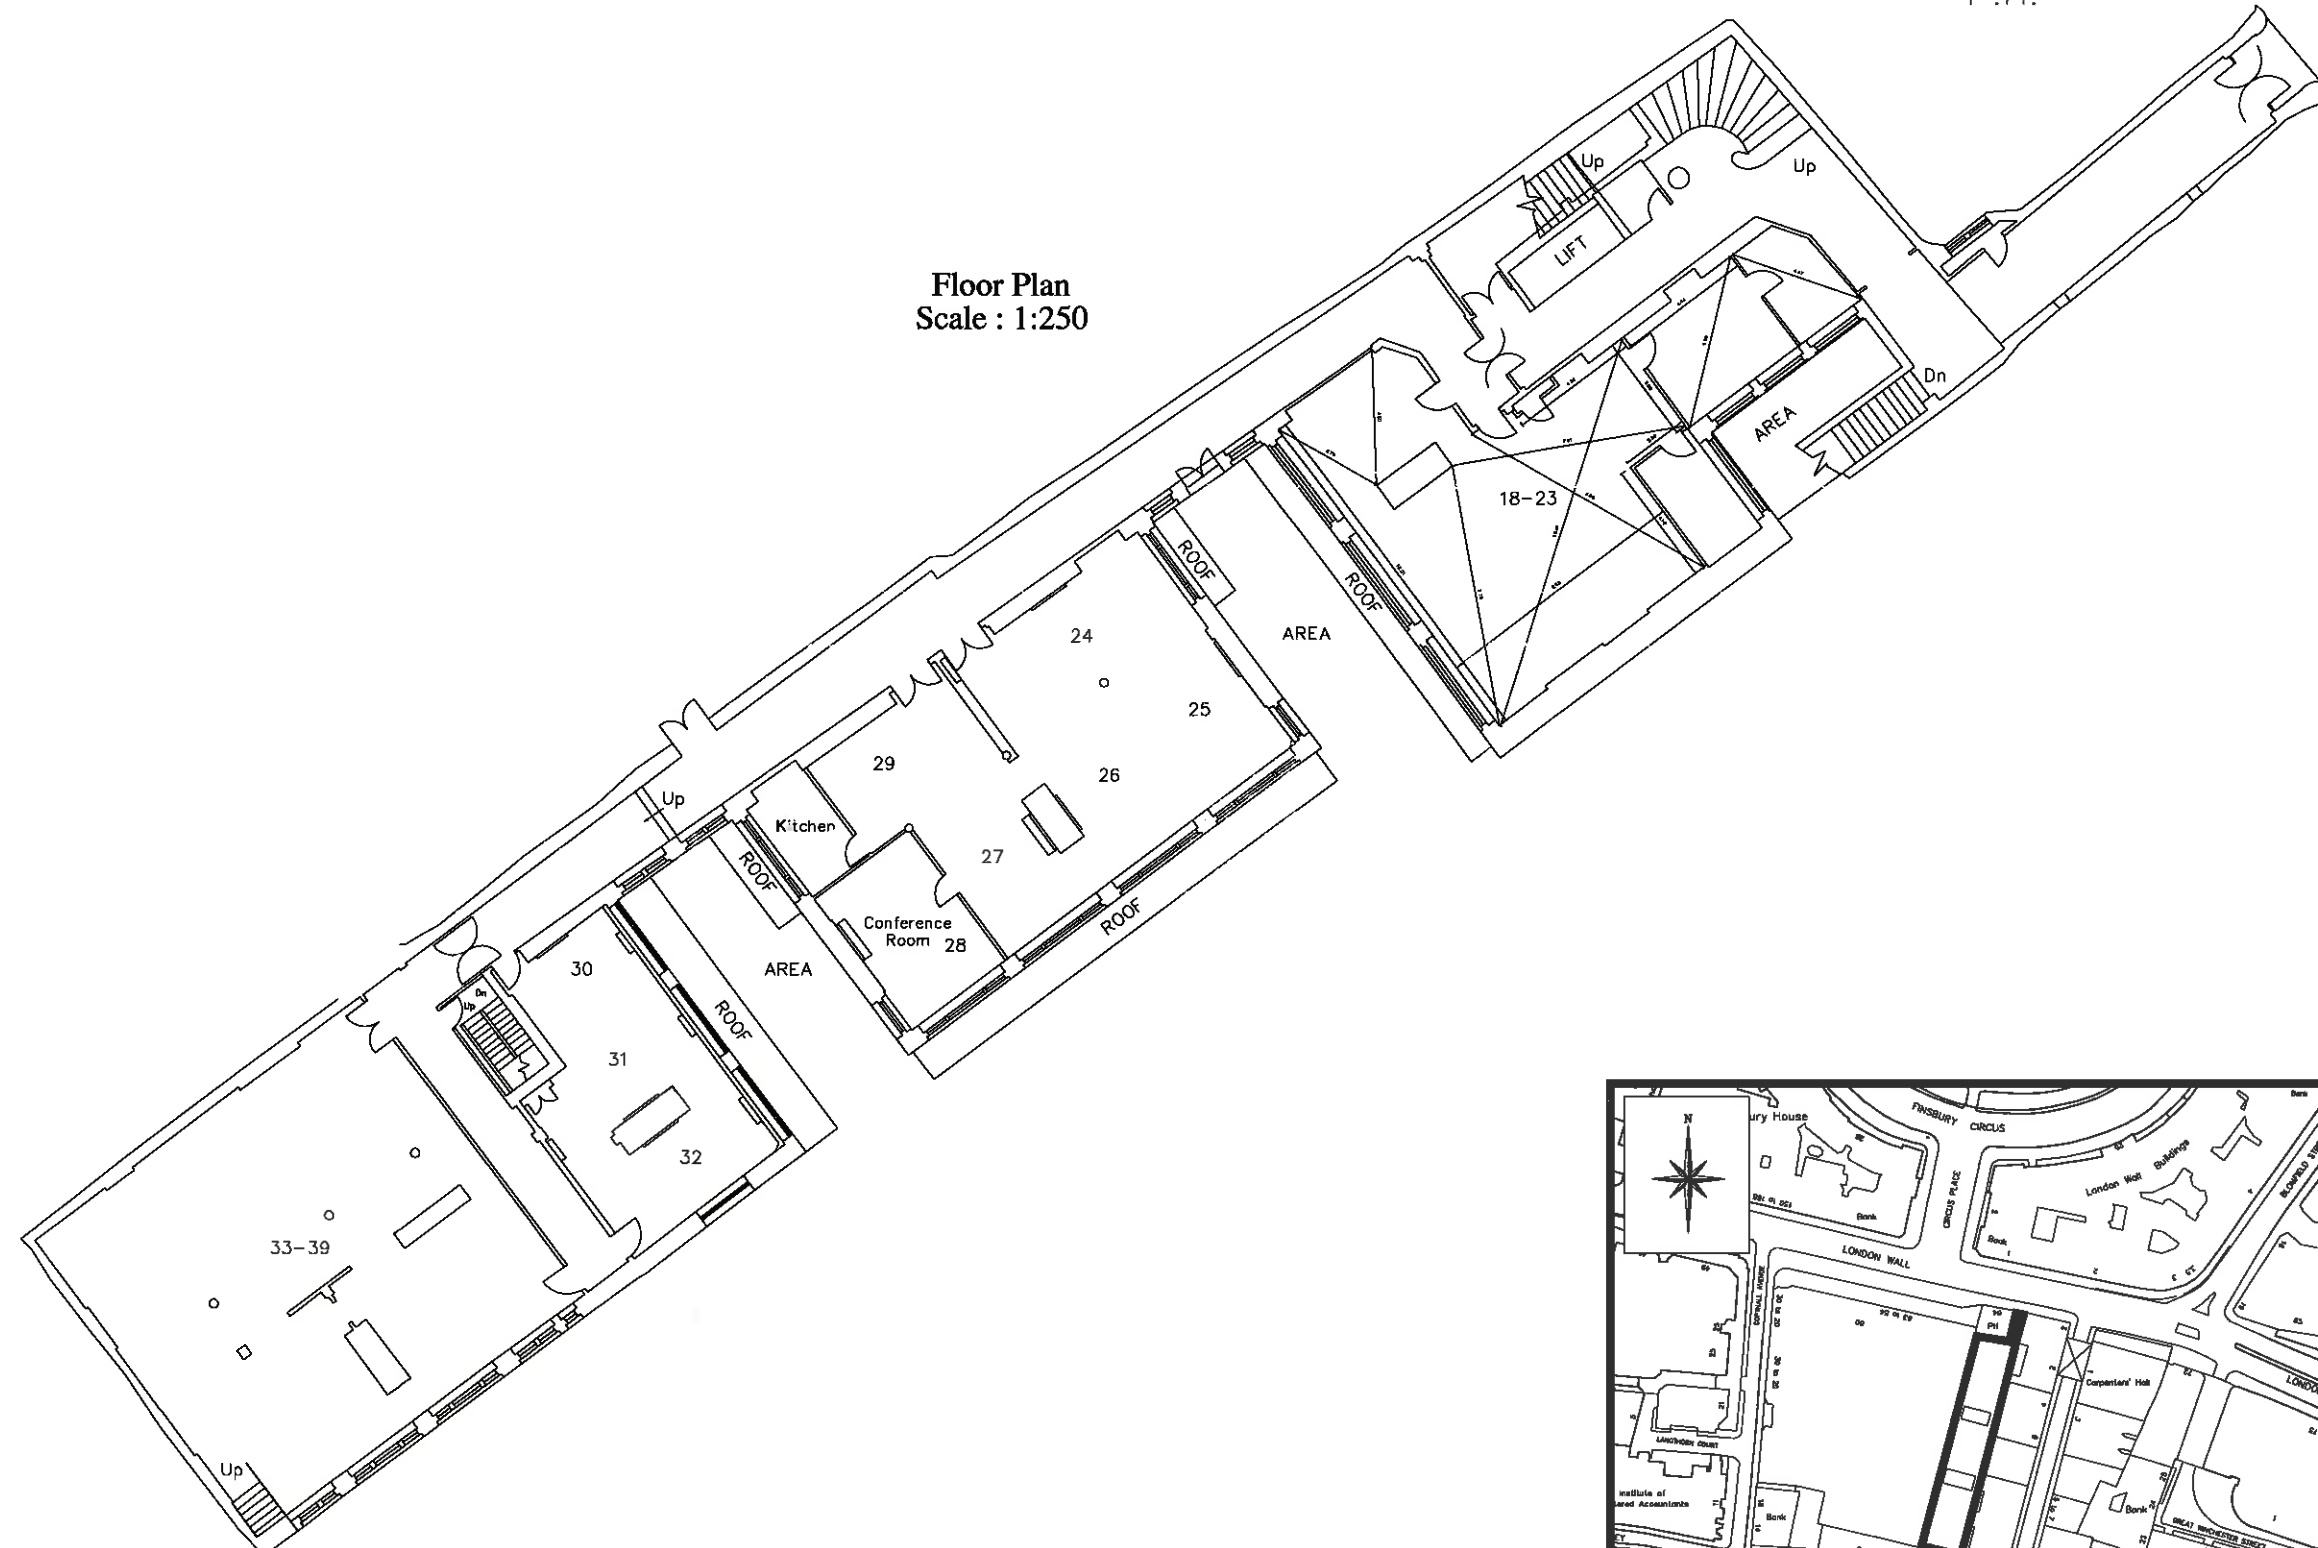

Based upon the Ordnance Survey mapping with the permission of the Controller of Her Majesty's Stationery Office © Crown Copyright. Unauthorised reproduction infringes Crown copyright and may lead to prosecution or civil proceedings. Corporation of London 100023243 2004.



CITY SURVEYOR'S DEPARTMENT
Property Projects Group :
Plans & Research Section


65 LONDON WALL,
LONDON, E.C.2.

GROUND FLOOR PLAN

Pro code	1067
UPRN100022933728	

2-C-0198 -03

A E

 

Scale : 1:2500



P.G. Wilkinson BSc MSc MRICS
City Surveyor

CITY SURVEYOR'S DEPARTMENT
Property Projects Group :
Plans & Research Section

Address :

65 LONDON WALL,
LONDON E.C.2.

Title :

FIRST FLOOR PLAN

Print scale :
1:1 @ A3

Drawn by : **SJC**

Date: **MAY 1999**


Pro code	1067
UPRN	100022933728

Drawing No :


2-C-0199 -01

Revision


	D	E	F	G	H	I
--	---	---	---	---	---	---

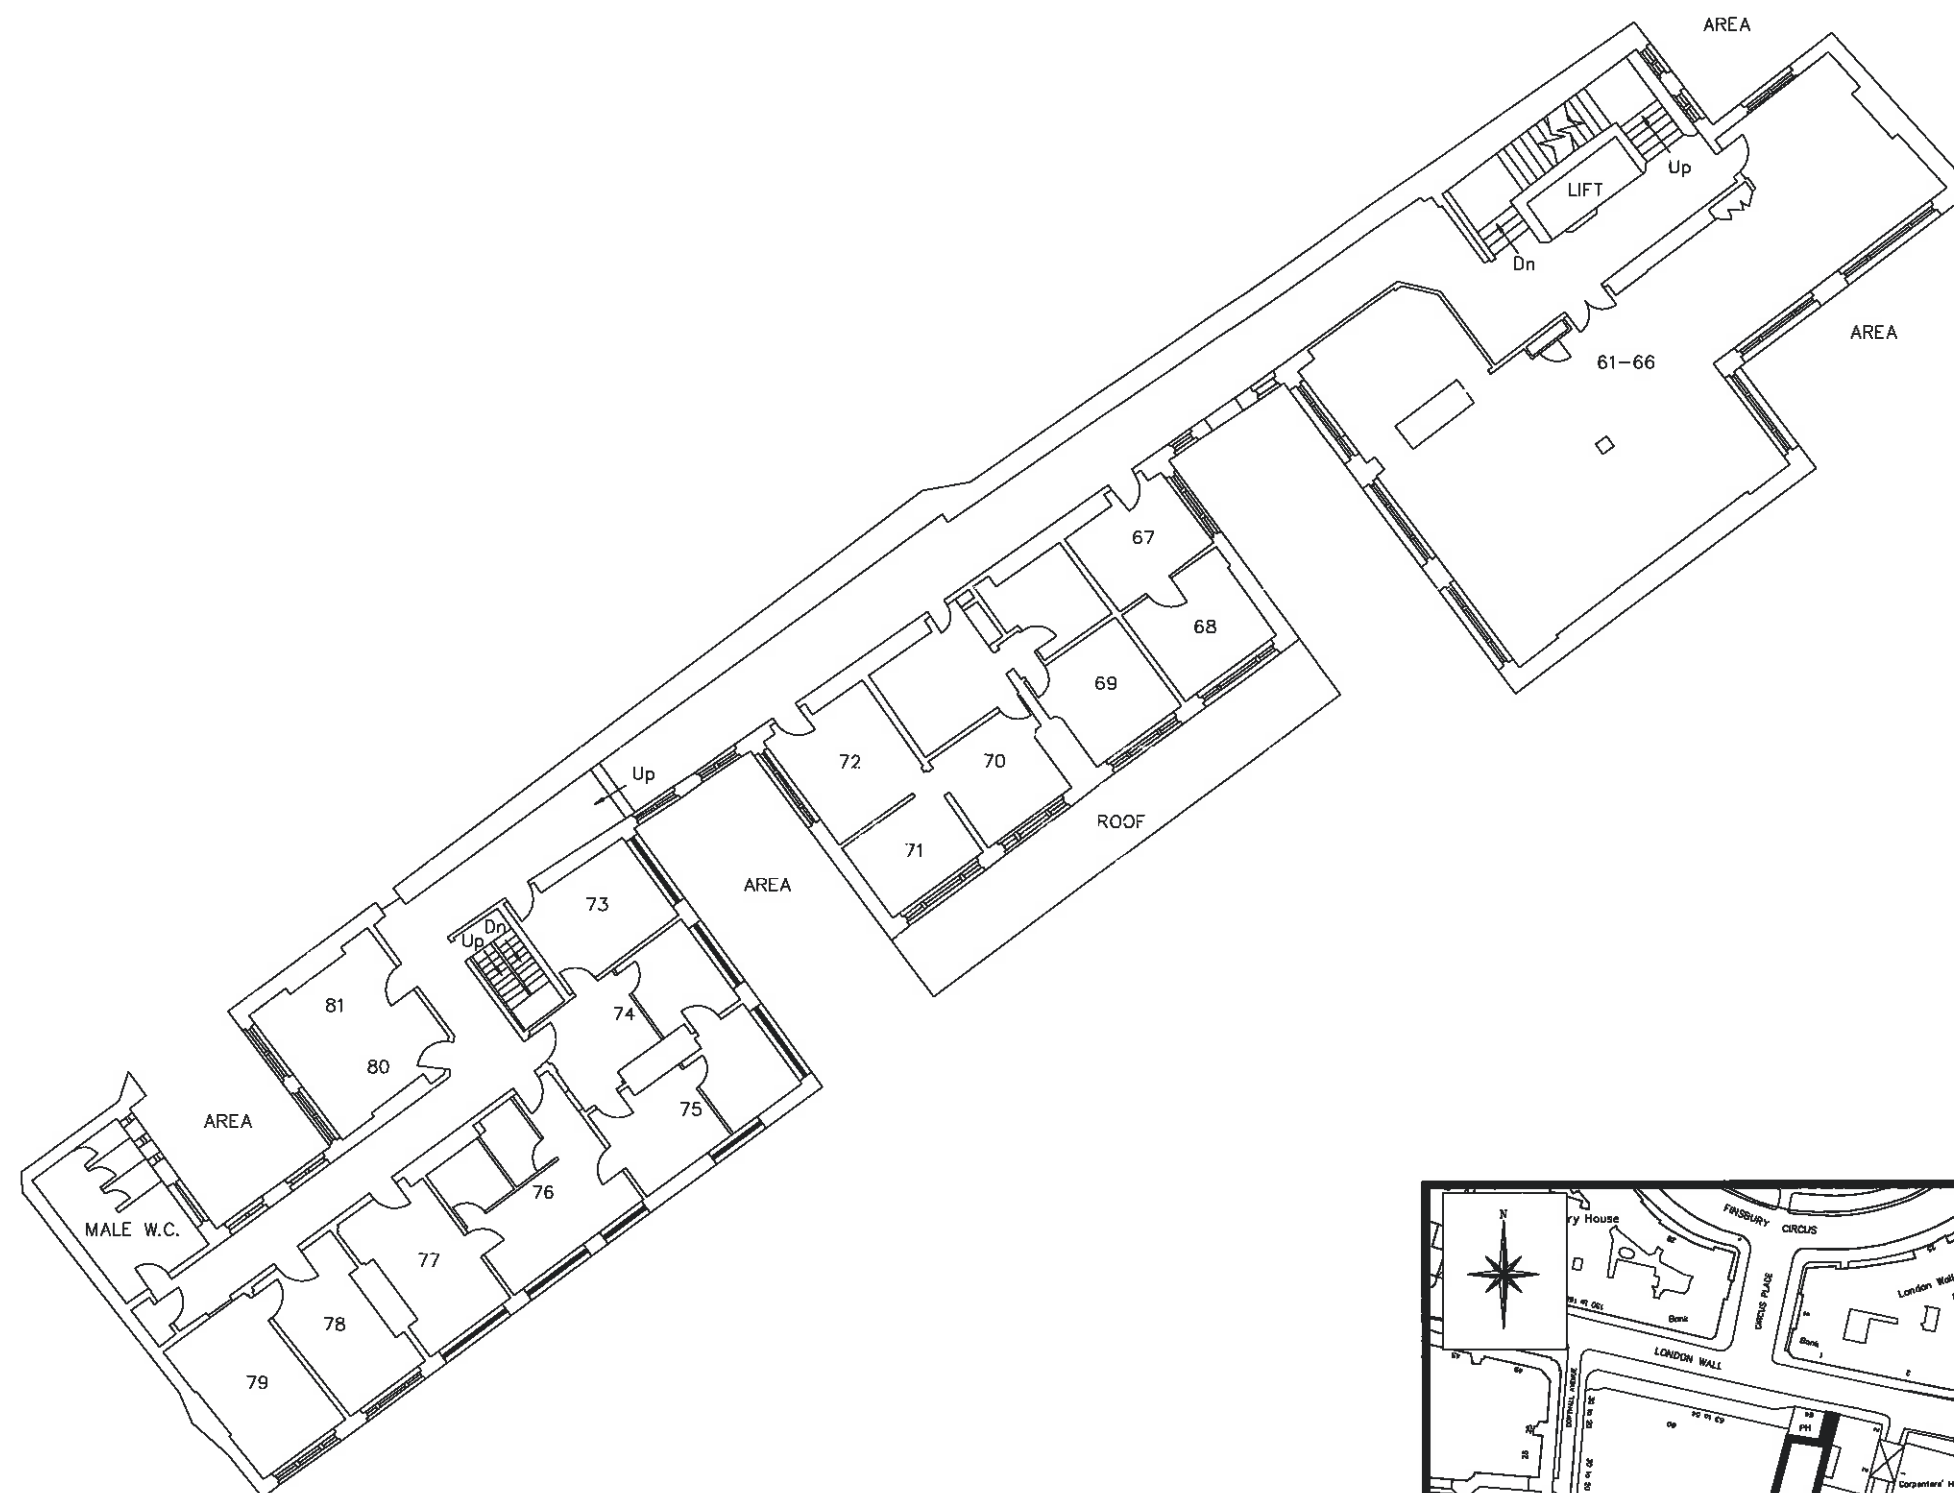

Floor layout plan --- scale : 1:250

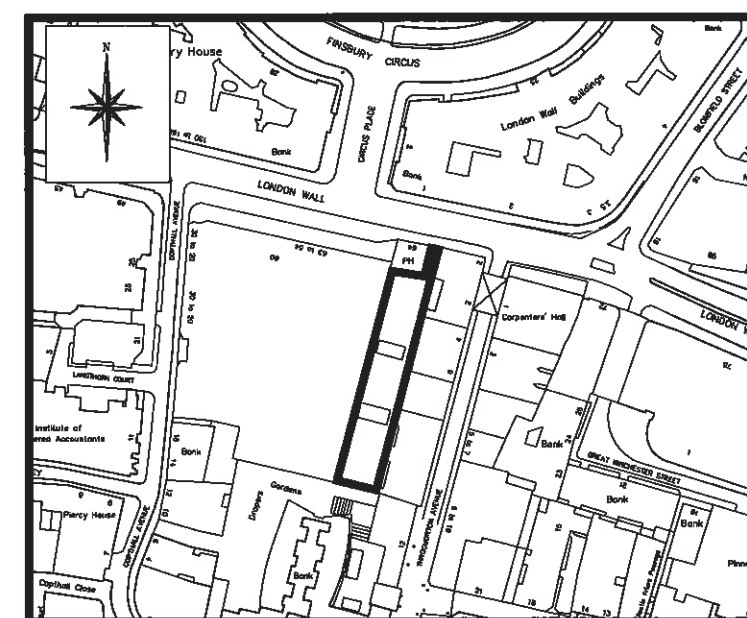

Location plan --- scale : 1:2500

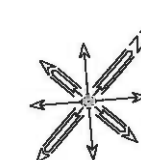

Rev		Drawn	Date
H	Rooms 80-81 re measured for accuracy.	SJC	Nov 2013
G	Revised positions of Eye Bolts added from plans supplied by the Building Surveyors Department.	M.J.B.	Feb 2000
	Plan digitised from City Surveyor's drawing No. 2-X-200 by Iffland & Associates.	I&A	Oct 1996



P.G.Wilkinson BSc MSc MRICS
City Surveyor

CITY SURVEYOR'S DEPARTMENT
Property Projects Group :
Plans & Research Section

Address :

**65 LONDON WALL,
LONDON E.C.2.**

Title :

SECOND FLOOR PLAN

Print scale :

1:1 @ A3

Drawn by :

SJC

Date :

NOV 1998

Pro code

1067

UPRN00022933728




Drawing No :

2-C-0200 -03

Revision

G

H

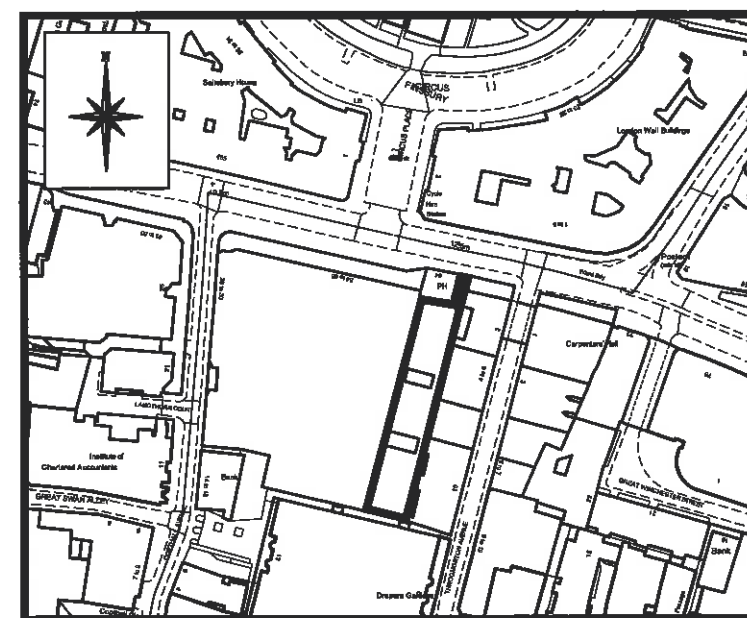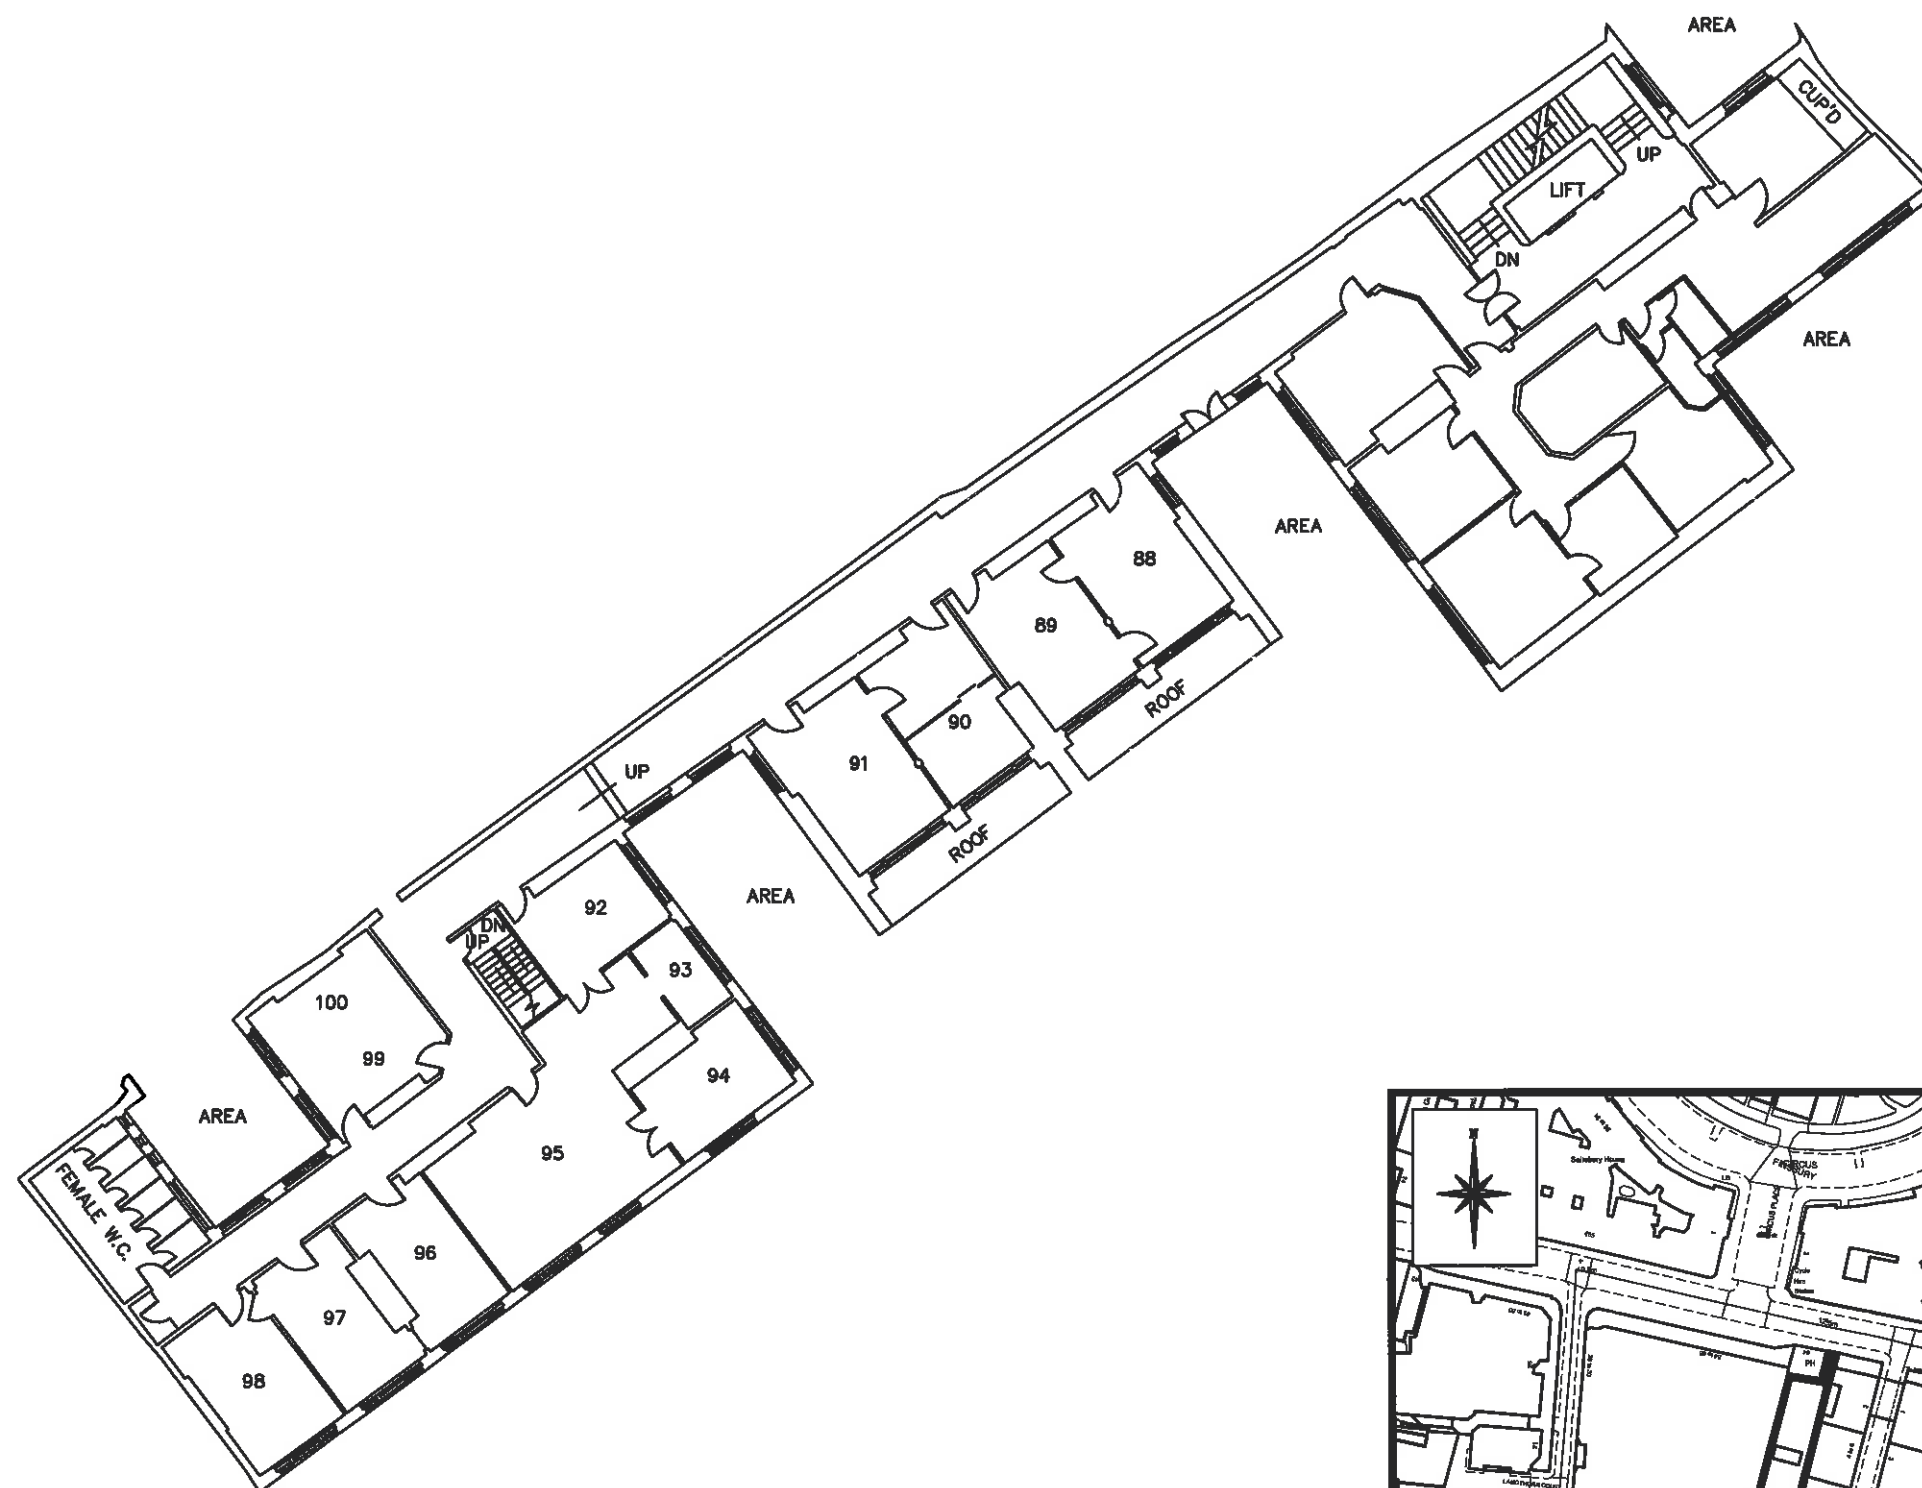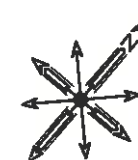

Scale : 1:2500

G	Partitions revised within Rooms 82-87	NJF	08.2012
F	Revised positions of Hye Bolts added from plans supplied by the Building Surveyors Department.	M.J.B.	Feb 2000
E	Amendments to partitions and doors in rooms 92-95.	SJC	July 1999
	Plan digitised from City Surveyor's drawing number 2-X-201 by Ifland & Associates	J&A	Oct 1996
Rev		Drawn	Date



P.G.Wilkinson BSc MSc MRICS
City Surveyor

CITY SURVEYOR'S DEPARTMENT
Property Projects Group :
Plans & Research Section

Address :

**65 LONDON WALL,
LONDON E.C.2.**

Title :

THIRD FLOOR PLAN

Print scale :
1:1 @ A3

Drawn by :
SJC


Date :
MAY 1999

Pro code
1067
UPRN00022933728

Drawing No :

2-C-0201-03

Revision	D	E	F	G				
----------	---	---	---	---	--	--	--	--

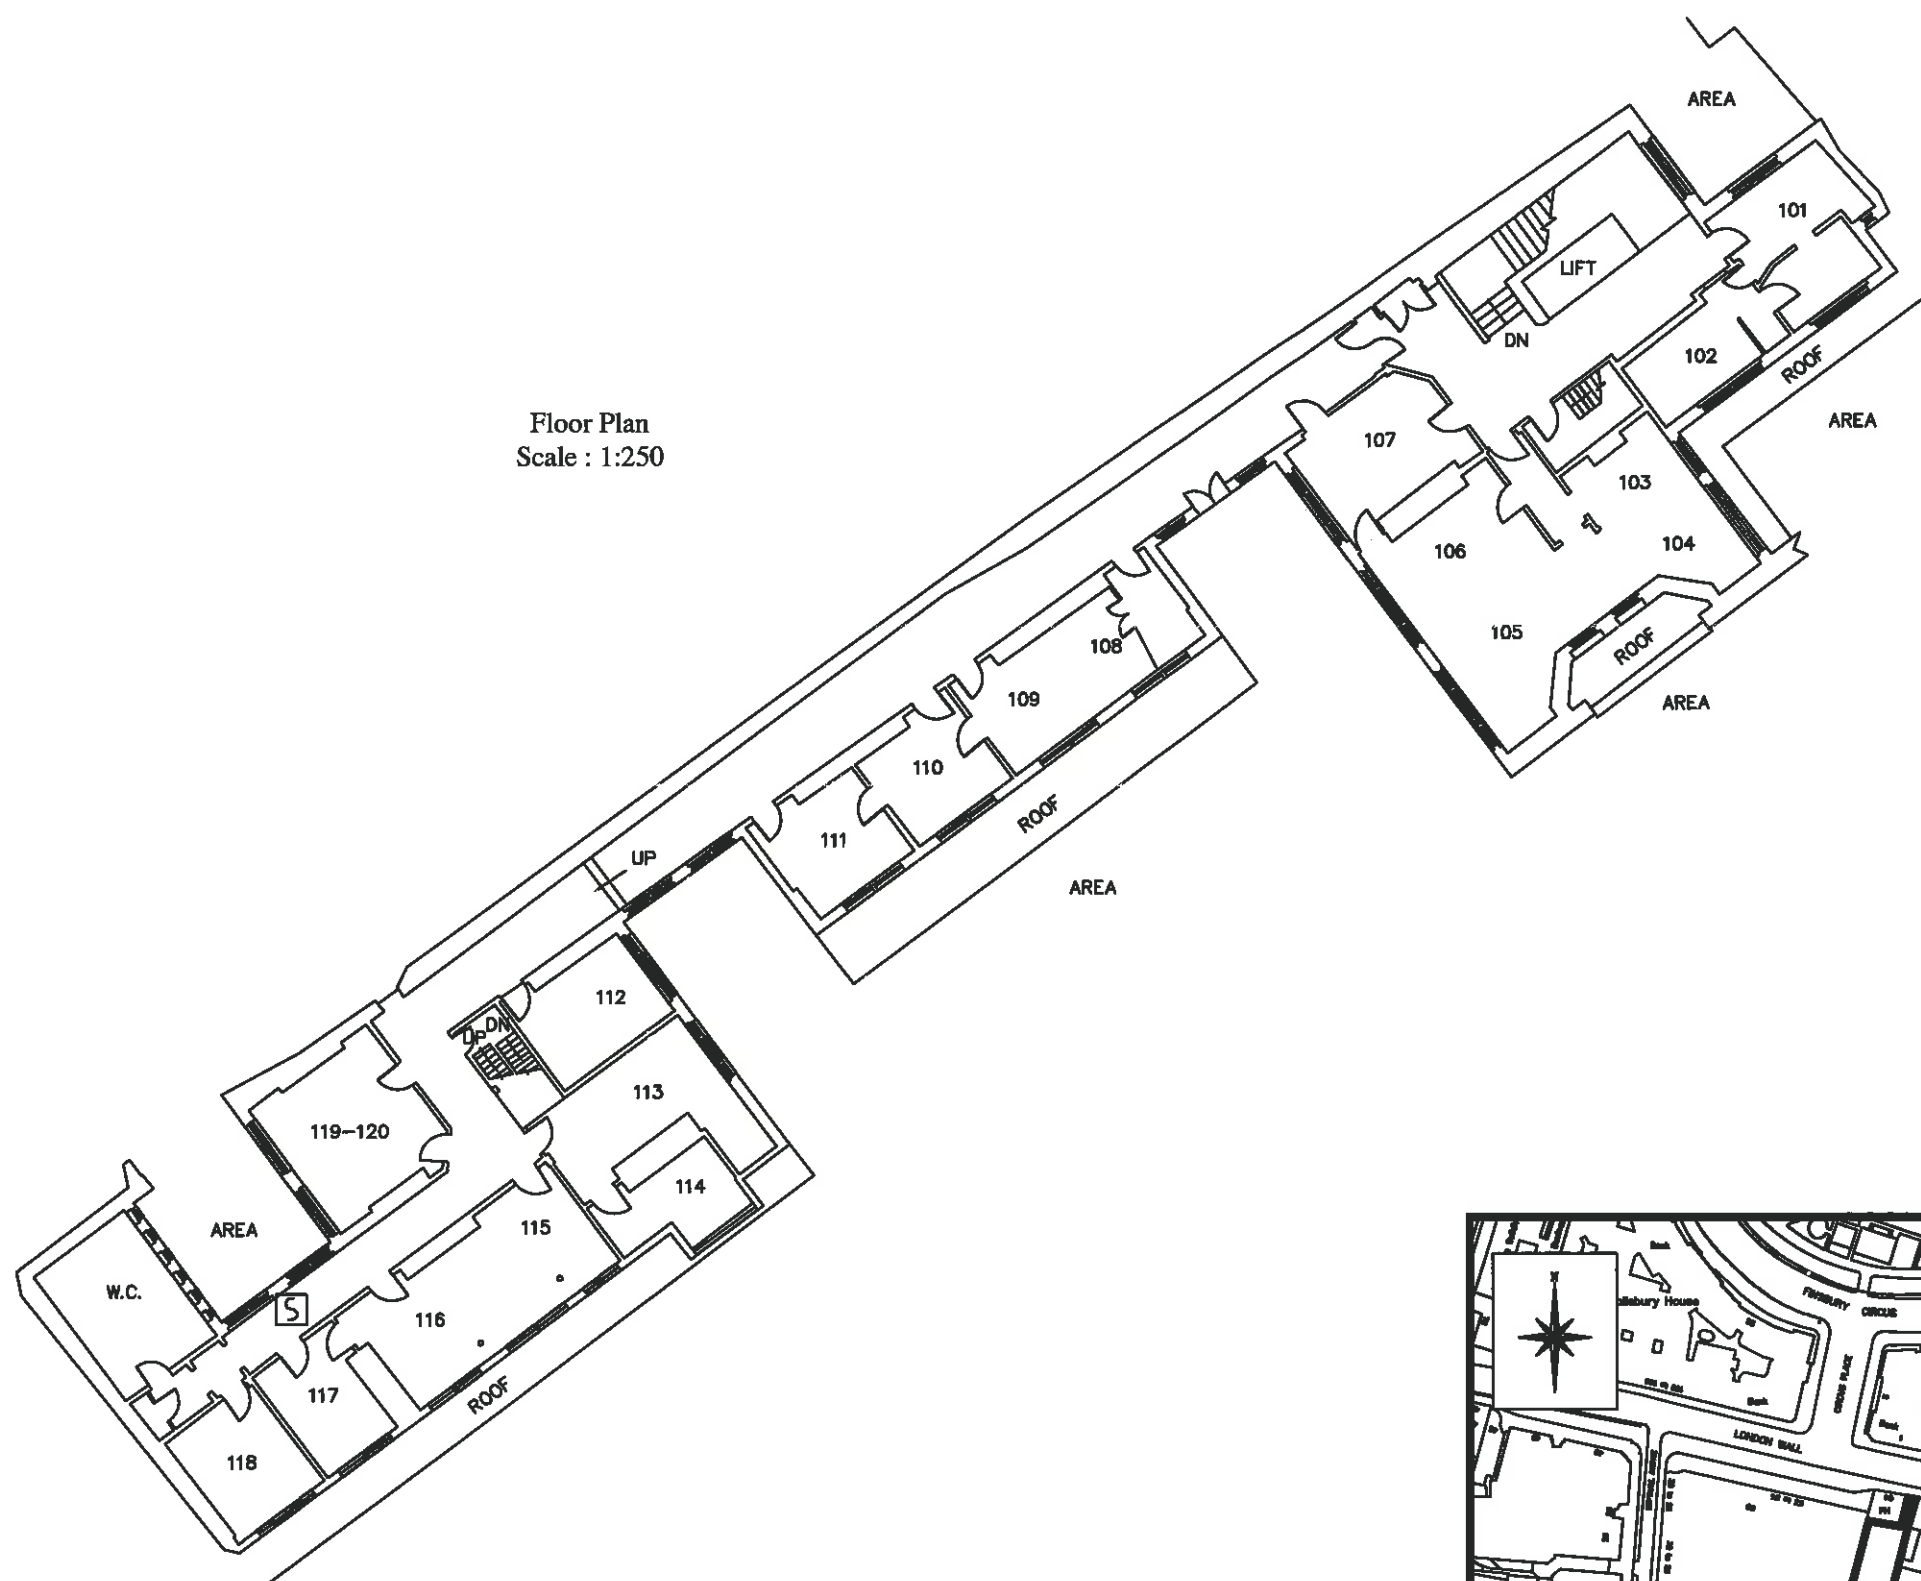

This is a detailed black and white map of the area around the London Wall. The map shows several streets, including Finsbury Circus, London Wall, and Salisbury House. A compass rose is located in the top left corner. The map also shows various buildings, including the Institute of Chartered Accountants, the Bank of England, and the Bank of Scotland. The map is oriented with North at the top.

Scale : 1:2500



P.G. Wilkinson BSc MSc MRICS
City Surveyor

Address :

Title :

Print scale: 1:1 @ A3

Date: OCT 1996

Drawing No :

2-C-0202 -03

Revision	E	F	G				
----------	--------------	--------------	---	--	--	--	--

Based upon the Ordnance Survey mapping with the permission of the Controller of Her Majesty's Stationery Office © Crown Copyright. Unauthorised reproduction infringes Crown copyright and may lead to prosecution or civil proceedings. Corporation of London 100023243 2004.