



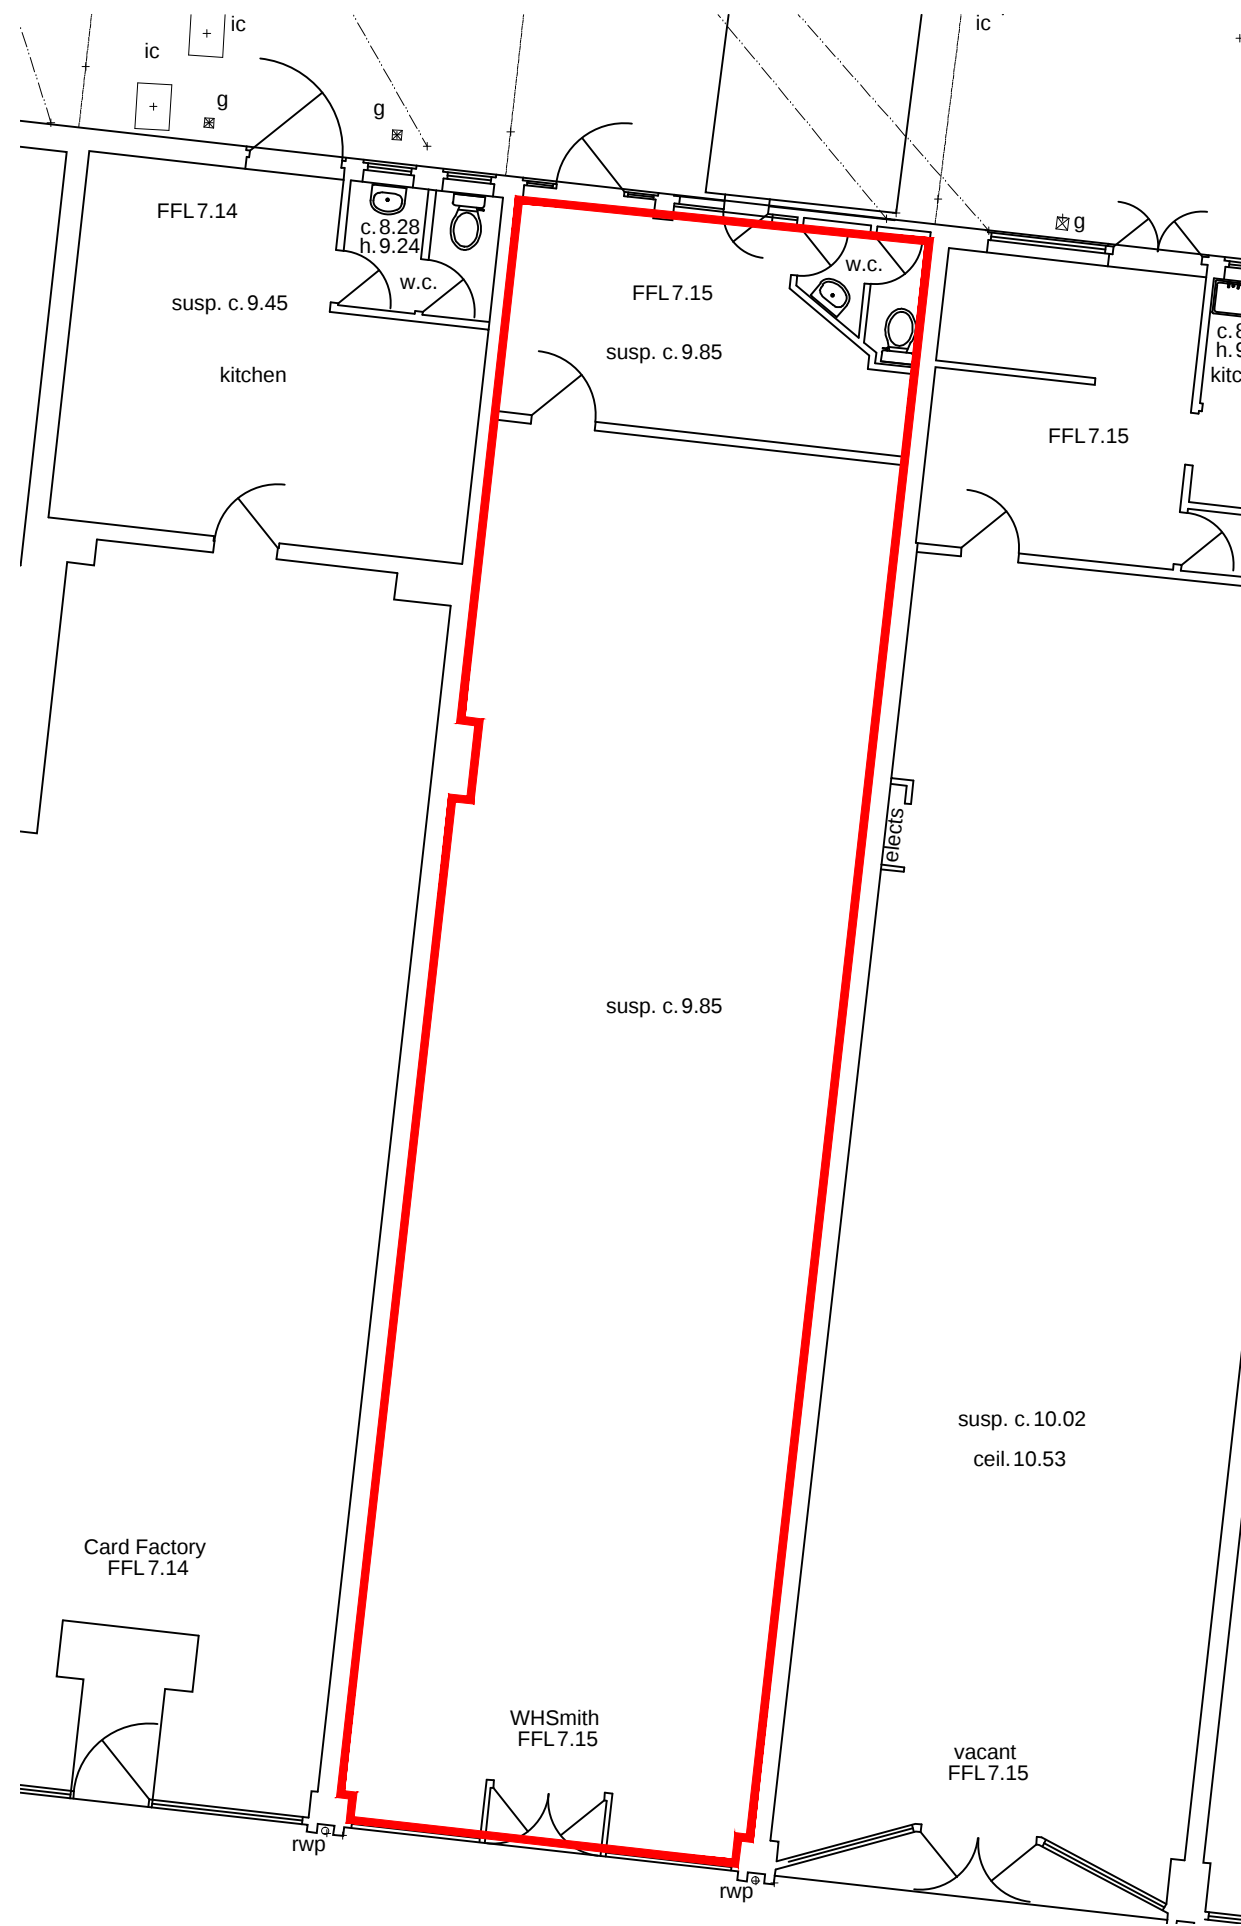


GROUND FLOOR PLAN
1:100



KEY PLAN 1:2500

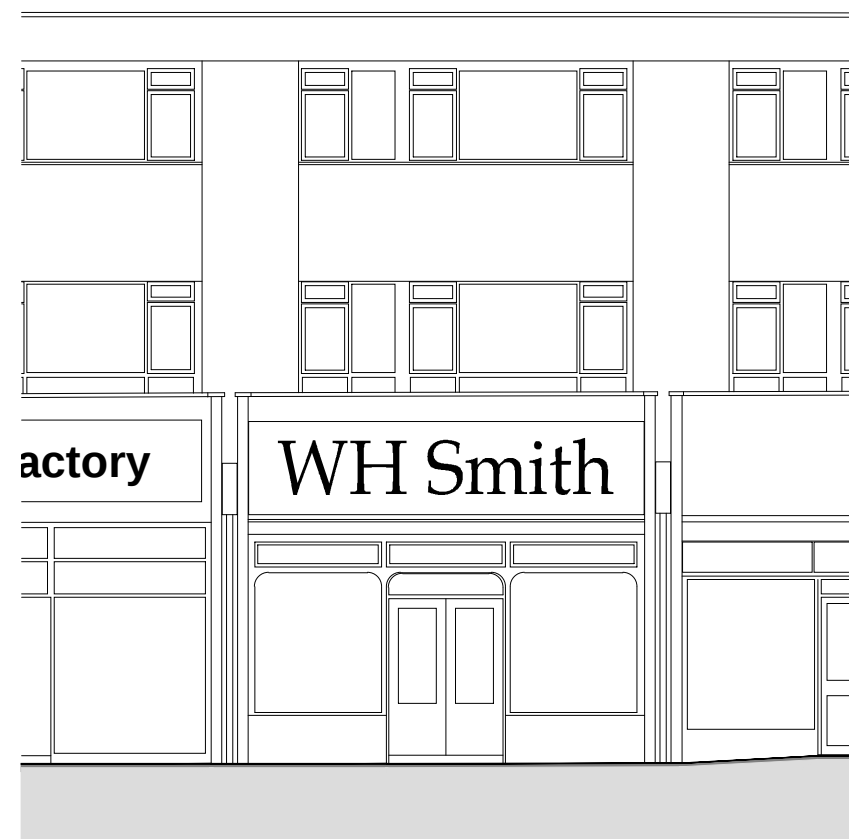

FRONT ELEVATION
1:100

 


NOTES

DRAWING BASED ON TOPOGRAPHICAL SURVEY INFORMATION PRODUCED BY SOLENT SURVEYS, JOB REF. 13194, DATED DECEMBER 2012.

ANY ALTERATIONS UNDERTAKEN SINCE THE ORIGINAL TOPOGRAPHICAL SURVEY WAS UNDERTAKEN ARE UNLIKELY TO BE INDICATED.

BUILDING DEMISE IS SHOWN INDICATIVELY ONLY AND IS SUBJECT TO VERIFICATION.

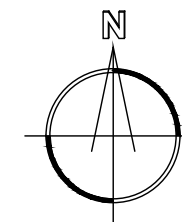

REV:	DATE:	DESCRIPTION:	DR	CHK
		OTHER THAN FOR THE PURPOSES OF PLANNING, DO NOT SCALE THESE DRAWINGS. USE WRITTEN DIMENSIONS ONLY. ALL DIMENSIONS TO BE CHECKED ON SITE PRIOR TO COMMENCEMENT OF WORK.		
		THIS DRAWING IS THE COPYRIGHT OF SIMPSON HILDER ASSOCIATES LIMITED AND MAY NOT BE REPRODUCED, COPIED OR ALTERED IN ANY WAY WITHOUT WRITTEN AUTHORITY		
 SIMPSON HILDER ASSOCIATES LIMITED 67a High Street Lyndhurst Hampshire SO43 7BE T: 023 80 283798 F: 023 80 283688 E: sha@simpsonhilder.co.uk www.simpsonhilder.co.uk				
EXISTING FLOOR PLAN, FRONT ELEVATION & KEY PLAN				
DRAWING STATUS: PRELIMINARY				
4 CHURCHILL PARADE THE STREET RUSTINGTON WEST SUSSEX				
DATE: SEPTEMBER 2016	DRAWN BY: TJD	CHECKED: GL	DATE CHECKED: SEP 2016	
SCALE @ A3: 1:100, 1:2500	JOB NO. 6566	DRAWING NO. 005	REVISION	