


**NOTE:**  
 This drawing is the Copyright of Magenta Projects.  
 It may not be reproduced in part or in whole without prior written permission.  
 DO NOT SCALE OFF THIS DRAWING.  
 All dimensions to be checked on site before work commences.  
 SUBJECT TO BUILDING REGULATIONS, FIRE REGULATIONS AND STATUTORY APPROVALS.  
 This drawing is only to be used in conjunction with drawing notes & specification prepared by Magenta Projects.  
 Subject to statutory approval.

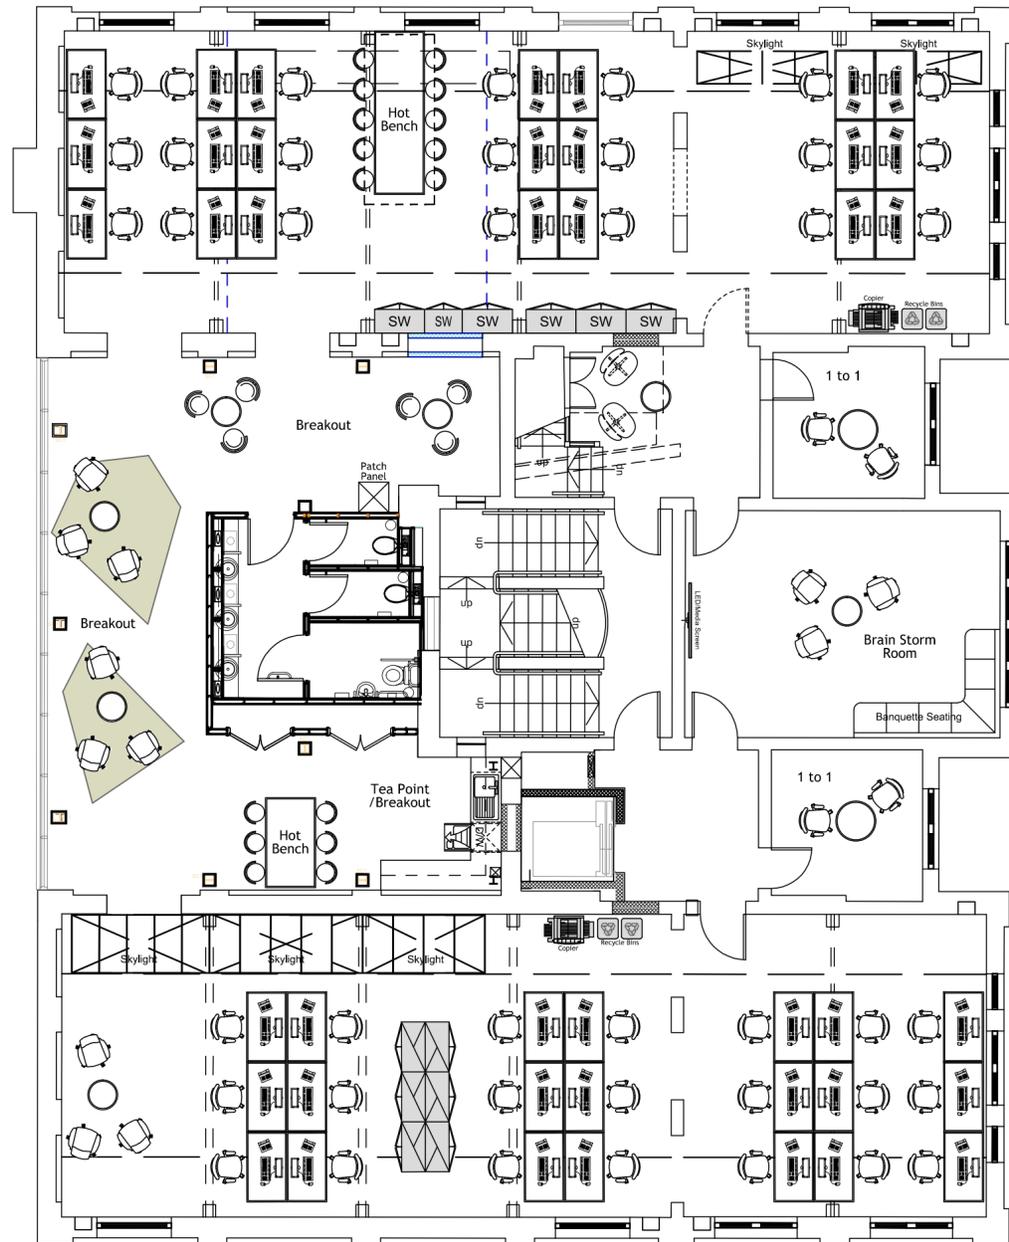

First Floor Plan - PROPOSED General Layout

**PARTITION KEY**

-  Existing partition
-  Existing Building Shell/Base Build Wall
-  Existing Partition/Doors to be Demolished
-  New 100mm Acoustic Stud Partition
-  New 100mm 1 Hour Fire Rated Partition
-  New 100mm Slab to Slab Partition
-  New Silicon Glazing
-  Existing Doors
-  New Doors
- VP** Denotes 'Vision Panel'
-  Door Reference Number
-  Low Level Storage Unit
-  Medium Level Storage Unit
-  High Level Storage Unit
-  Storage Wall
-  Shelving
-  Workbench
-  Office Desk Chair
-  Office Desk

REVISIONS:



T: 0207 998 0180  
 F: 0207 287 9186  
 E: sales@magentaprojects.net  
 20-24 Broadwick Street, London W1F 8HT.

Client  
**Genesis Housing Association  
 Law Building  
 Chelmsford**

Project  
**Ground Floor Plan  
 Law Building, Chelmsford**

Drawing Title  
**First Floor Plan  
 Proposed General Layout**

Scale 1:100@A2	Date Nov '14	Author NRS
-------------------	-----------------	---------------

Drawing No. 1502/1/GA	Revision D
--------------------------	---------------

1502/1/GA **D**