
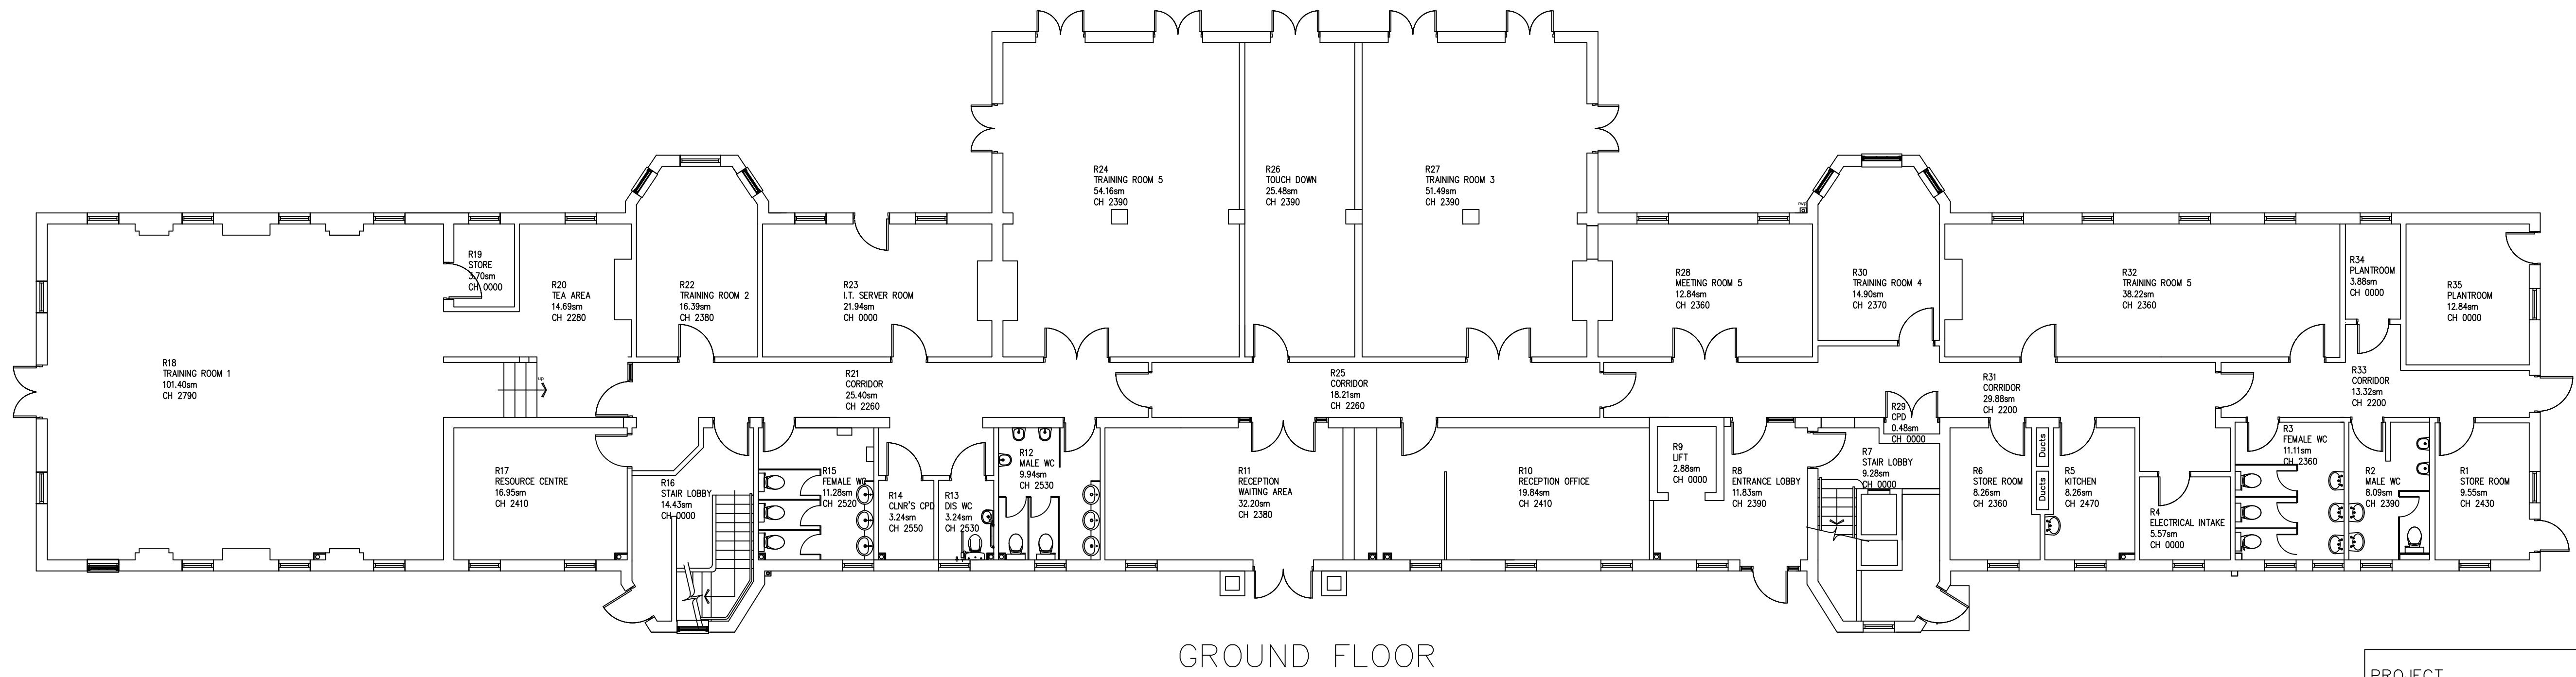


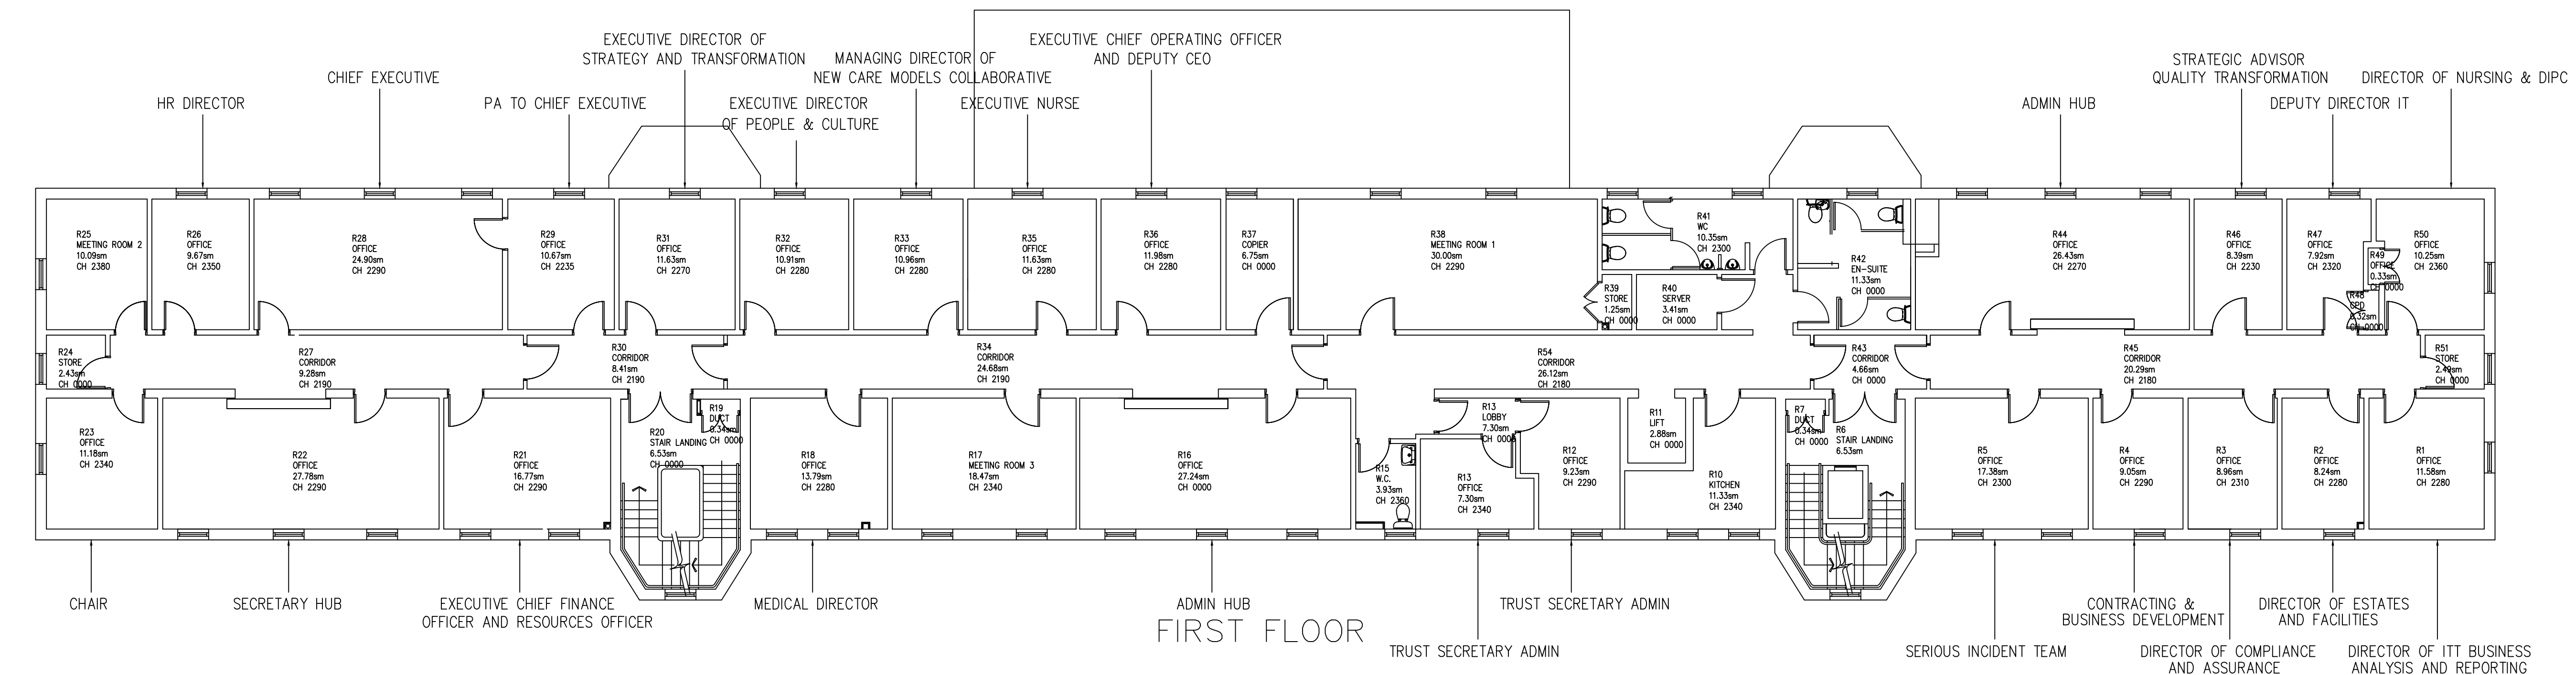

PROJECT
**FLOOR PLAN
REFERENCE DWG**

ISSUE	DATE	DESCRIPTION	DRAWN	CHECKED	APPROVED
B	13-03-2020	FLOOR PLAN UPDATE AND OCCUPANCY ADDED	CH	-	-
A	23-02-2012	FLOOR PLAN UPDATED (REBURISHMENT)	THP	-	-

REVISIONS

Essex Partnership University 
NHS Foundation Trust

ESTATES SERVICES
PRIDE HOUSE
CHRISTY WAY
SOUTHFIELDS INDUSTRIAL EST
BASILDON
ESSEX
SS15 6EA
TEL 01268 410100

DRAWING
**THE LODGE
RUNWELL
ESSEX**

DRAWN T.W.P	CHECKED
SCALE 1=100 @ A1 1=200 @ A3	DATE 19:12:06
DRAWING No EDB-RU-LO-01	REV B