





GROUND FLOOR PLAN

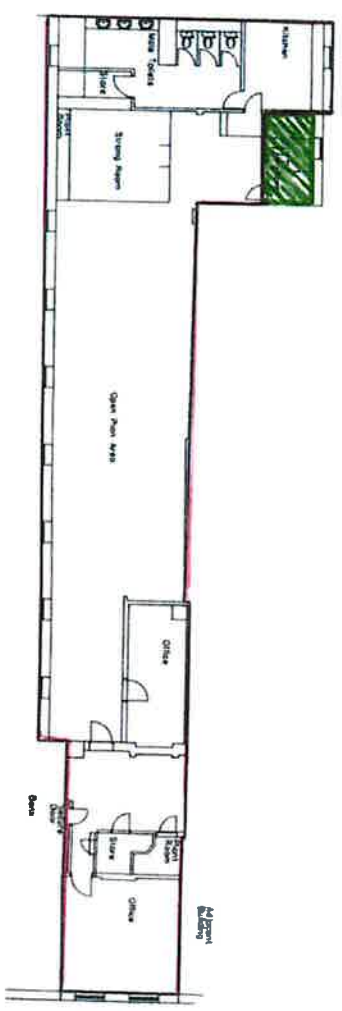

FIRST FLOOR PLAN

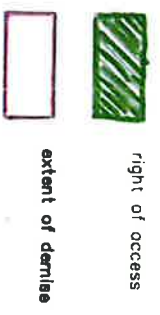


*APB/A*  
 Assistant Secretary  
 Authorised Sealing Officer

<b>Triway Consultants Ltd</b> Land Surveyors 18a New Street, East Barton, Northampton NN4 6 Tel: 01604 812592 Mob: 07941 782417 e-mail:		Client/Project Barclays Bank Aylesbury	Scale 1:200	Date NOV 04
Drawn RF	Checked RF	Drawing No		

Plan 1

Barclays Bank Plc, 34 Market Square, Aylesbury

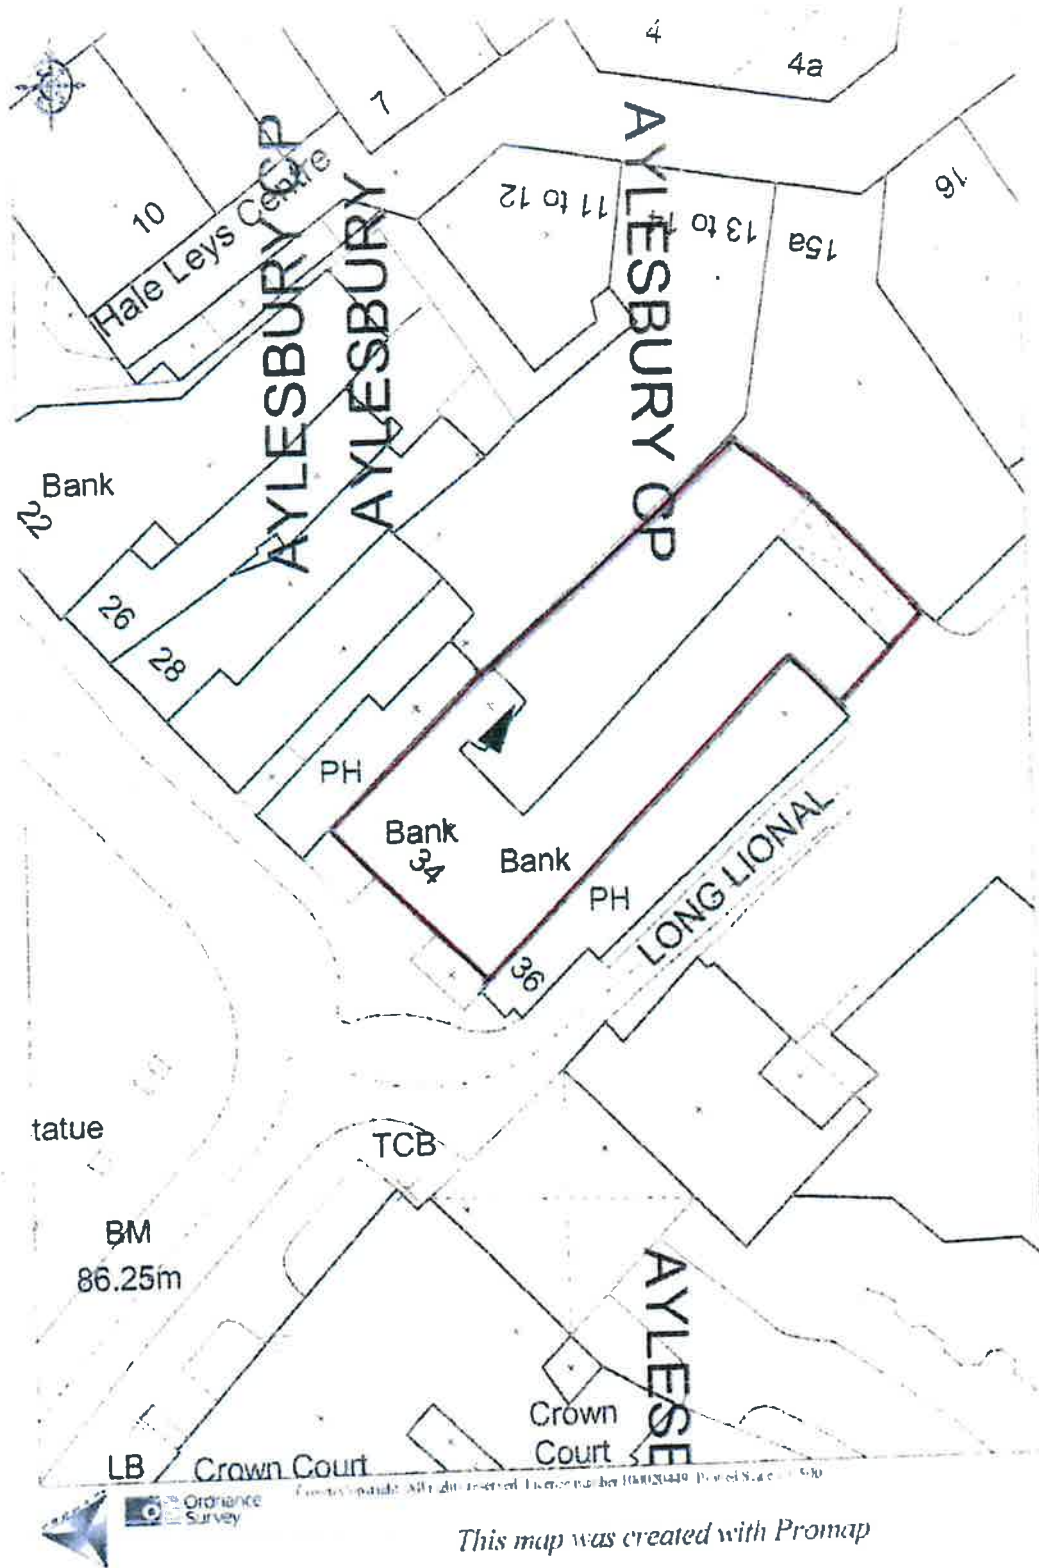

*[Handwritten signature]*

Assistant Secretary  
Authorised Sealing Officer