



- All rights described in chapter IV of the copyright, designs and patents act 1988 have been generally asserted
- Where any drawing is to be read in conjunction with another, including specialists, the two drawings shall be cross-checked and any discrepancies reported to the architect before the work is put in hand
- All dimensions are in millimetres, all levels are in metres, unless shown otherwise
- Any discrepancies in dimensions or details on or between these drawings/specifications should be drawn to the attention of the boon brown and/or the engineer in writing for clarification
- Drawing prepared solely for the use of client, as detailed in text box, and is not to be copied, lent or used by any third party without written permission

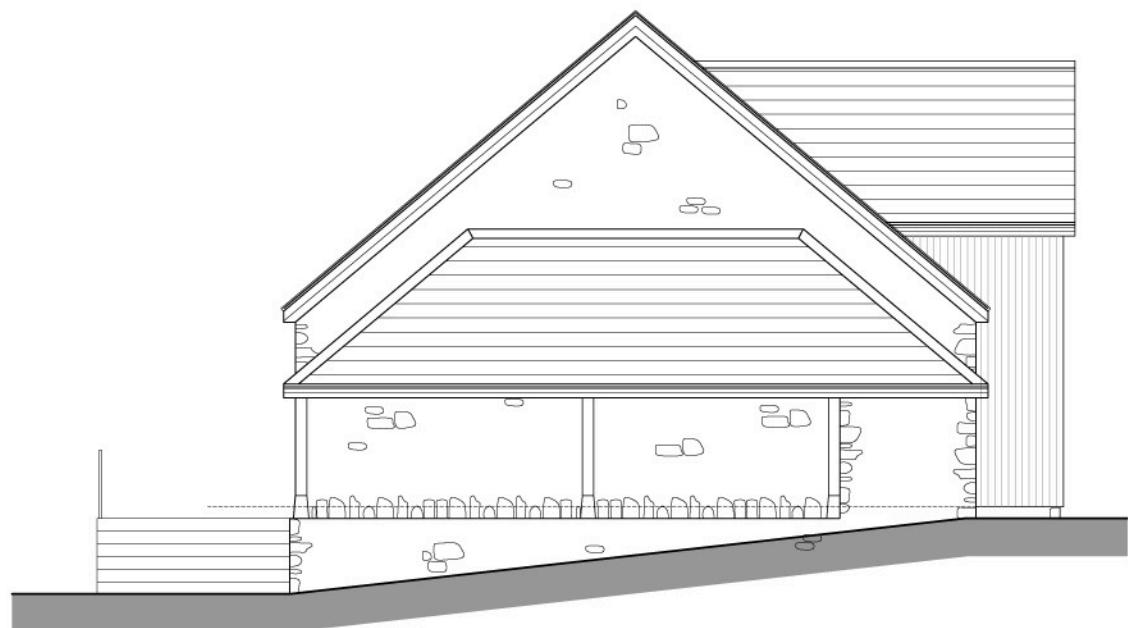

### FRONT ELEVATION

(proposed) - scale 1/100

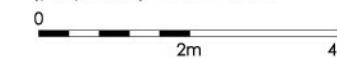


### SIDE ELEVATION

(proposed) - scale 1/100




### REAR ELEVATION

(proposed) - scale 1/100

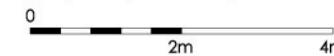

### SIDE ELEVATION

(proposed) - scale 1/100

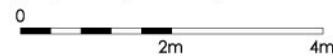

A	03/20	Side elevations revised	jm
Rev	Date	Description	Dim

**boon brown**

Motivo Tintagel House T: 01935 420803  
Avington 92 Albert Embankment T: 0207 4989158  
Yeovil London F: 01935 475466  
Somerset SE1 7TY W: www.boonbrown.com  
BA20 2FG E: info@boonbrown.com

**Project**  
Proposed Residential Development  
Combe Street Lane  
Yeovil

**Client**  
Mr. Snell & Mrs Thomsett

**Drawing Title**  
Elevations  
Plots 2- 4

Scale 1:100 @ A3 Date 05/12/19  
Drawn JM CHKD CB  
DWG No. 3914-PL-106 Rev. A  
©COPYRIGHT