

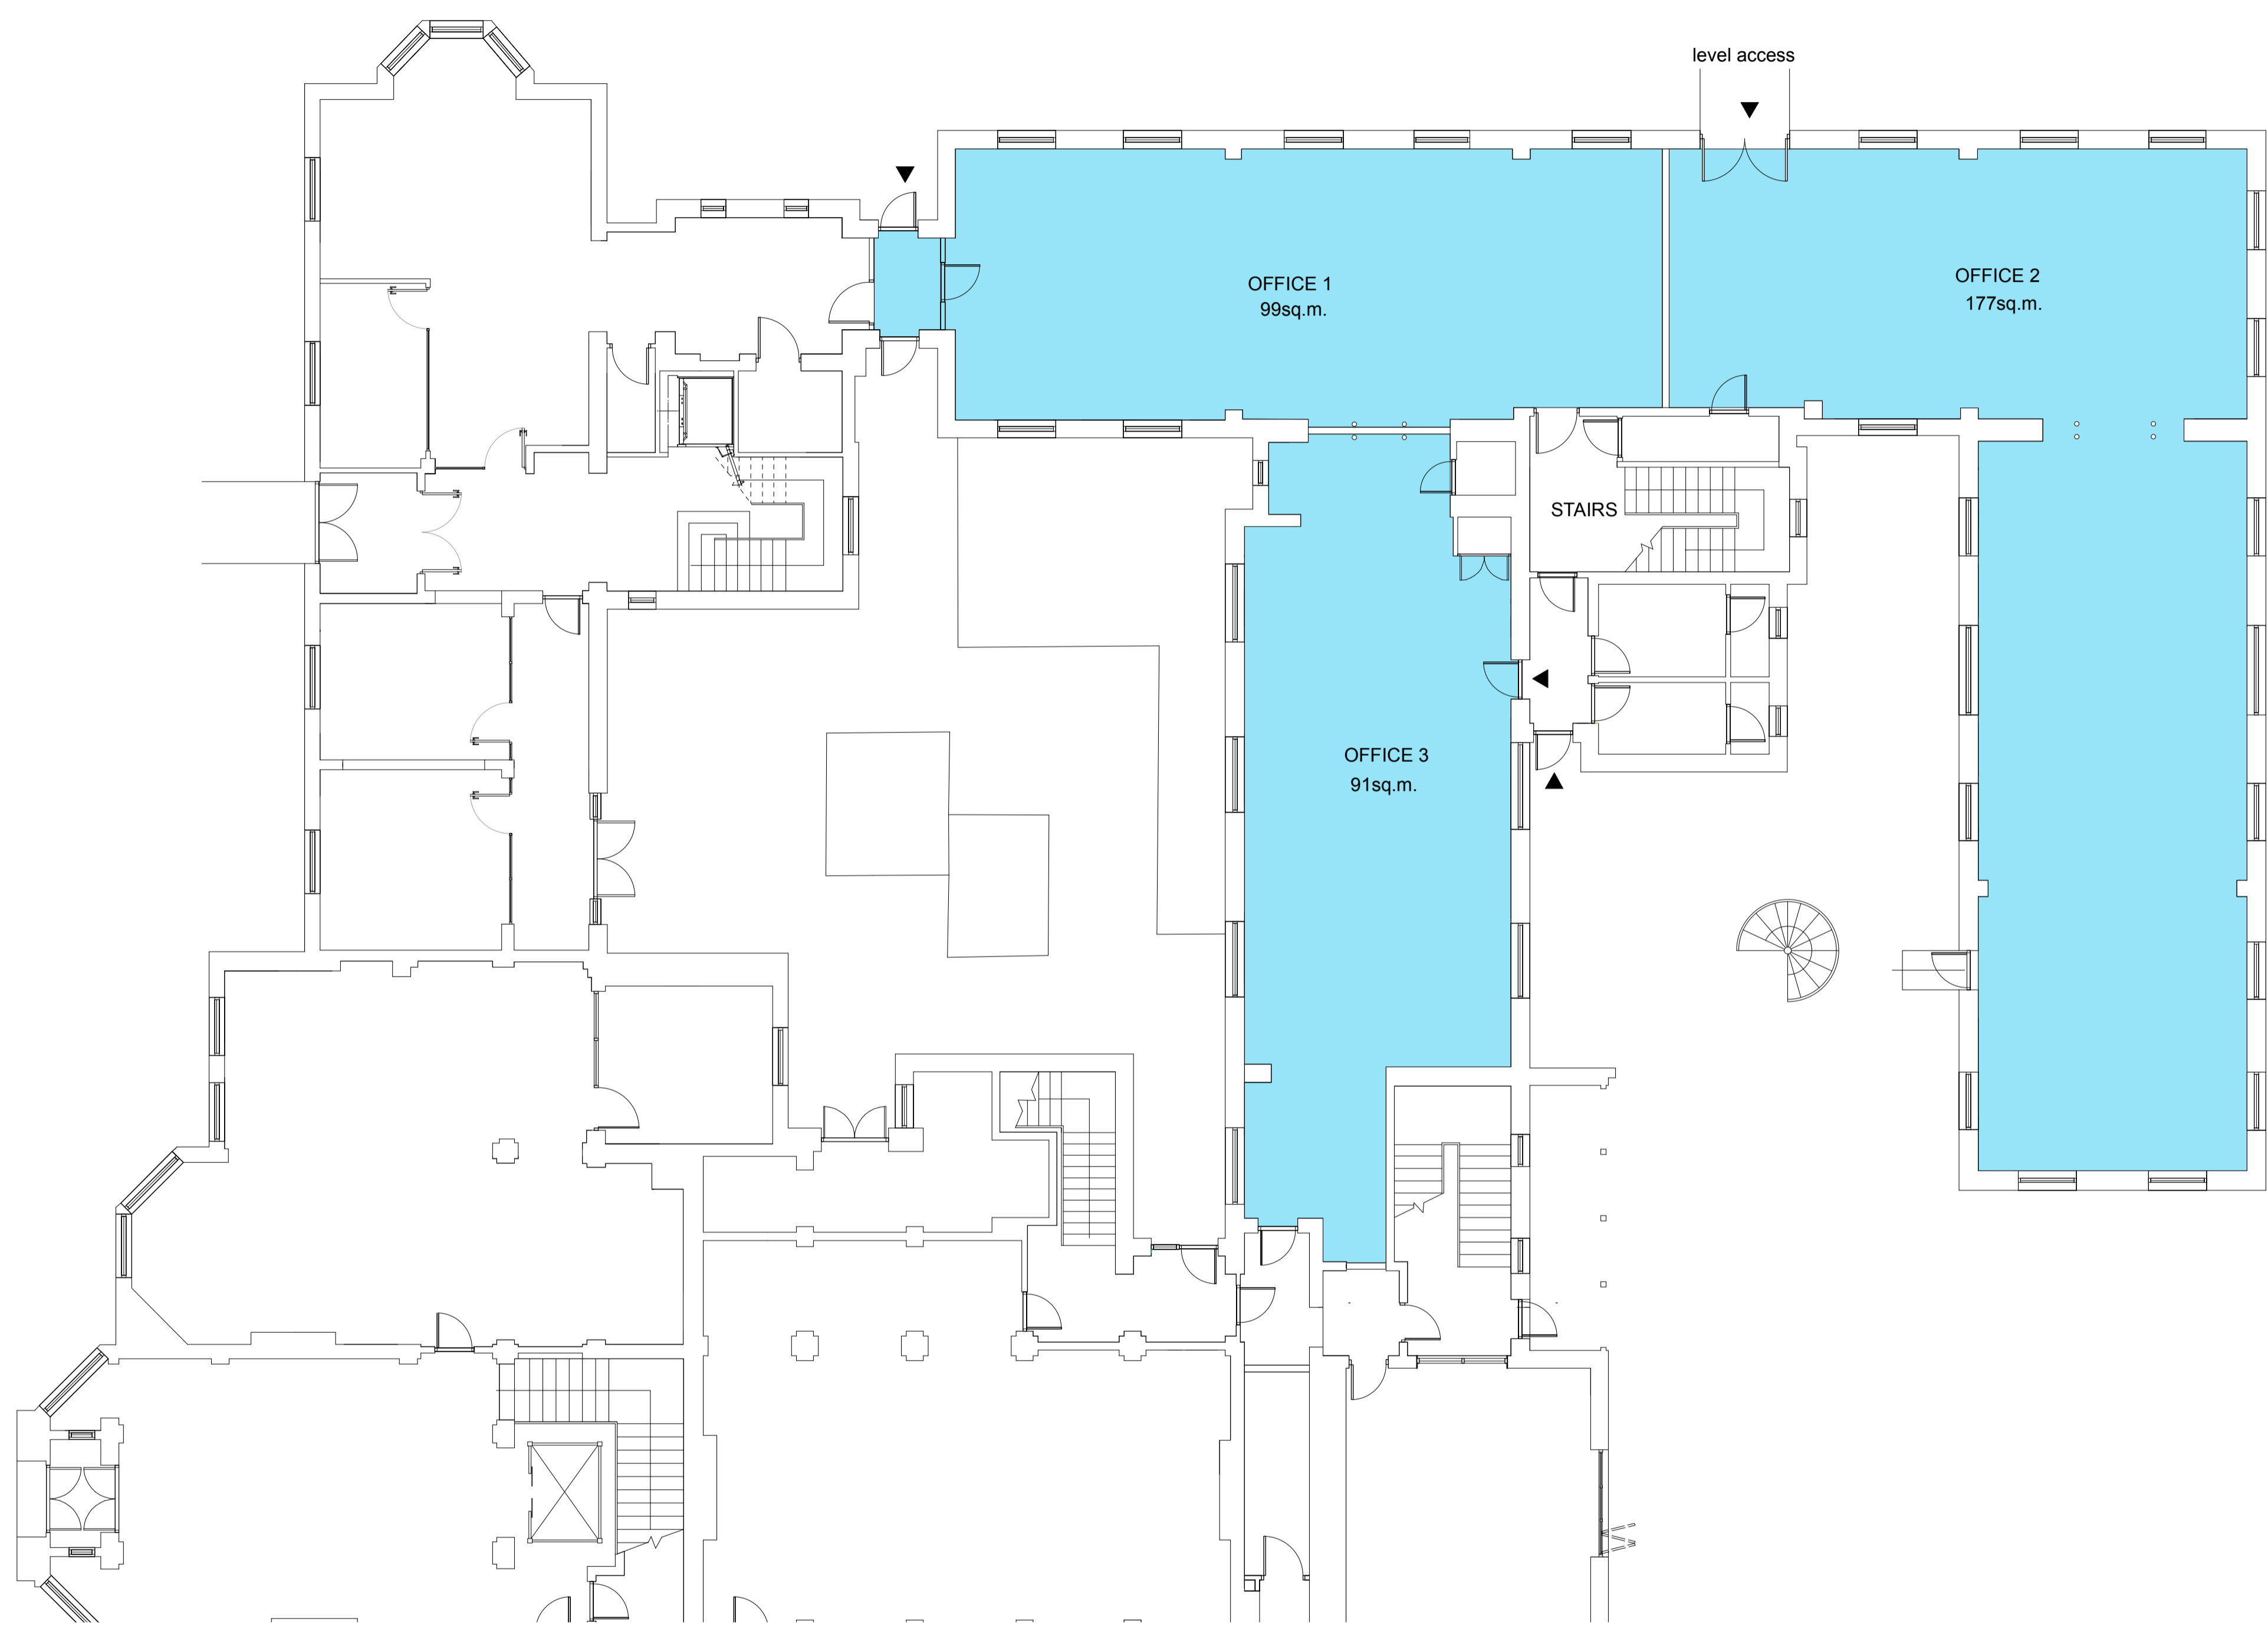


© Beautiful Pigeon 2019  
 THIS DRAWING IS THE SUBJECT OF COPYRIGHT WHICH VESTS IN BEAUTIFUL PIGEON. IT IS AN INSTRUMENT OF COPYRIGHT TO REPRODUCE THIS DRAWING, BY WHATEVER MEANS, INCLUDING ELECTRONIC, WITHOUT THE EXPRESS WRITTEN CONSENT OF BEAUTIFUL PIGEON WHICH RESERVES ALL ITS RIGHTS.  
 BEAUTIFUL PIGEON ASSERTS ITS RIGHTS TO BE IDENTIFIED AS THE AUTHOR OF THIS DESIGN.  
 ■ DRAWING NOT TO BE SCALED  
 ■ REPORT ERRORS & OMISSIONS TO ARCHITECT  
 ■ CHECK ALL DIMENSIONS ON SITE

Date No. Revision Notes

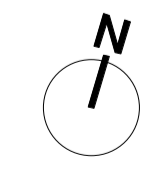

1 Proposed Ground Floor Plan  
 Scale: 1:100

 

Date No. Issue Notes



Project Title  
 Nelson House Alterations  
 The Fleming, Burdon Terrace,  
 Jesmond, NE2 3AE

Sheet Title  
 Proposed Ground Floor Plan

Sheet Scale 1:100 @ A1	Drawn By JG
Total Sheets 20	Reviewed By JG

File Name  
 02514 100 Nelson Ground.rvt

Sheet No.  
 02514 - BPA - 00 - ZZ - DR - A - 100111

Subsidiary  
 S3 SUITABLE FOR REVIEW & COMMENT