

For Office Use: 12368

PROJECT ADDRESS :  
24-26 KING STREET  
MANCHESTER  
M2 6AZ

CLIENT :



DRAWN BY:

AM

ISSUE / DATE:

RECORD ISSUE 12.02.2020


REVISION :

SHEET TITLE :


GROUND FLOOR &  
BASEMENT PLANS

SHEET NO. :

**EX100**

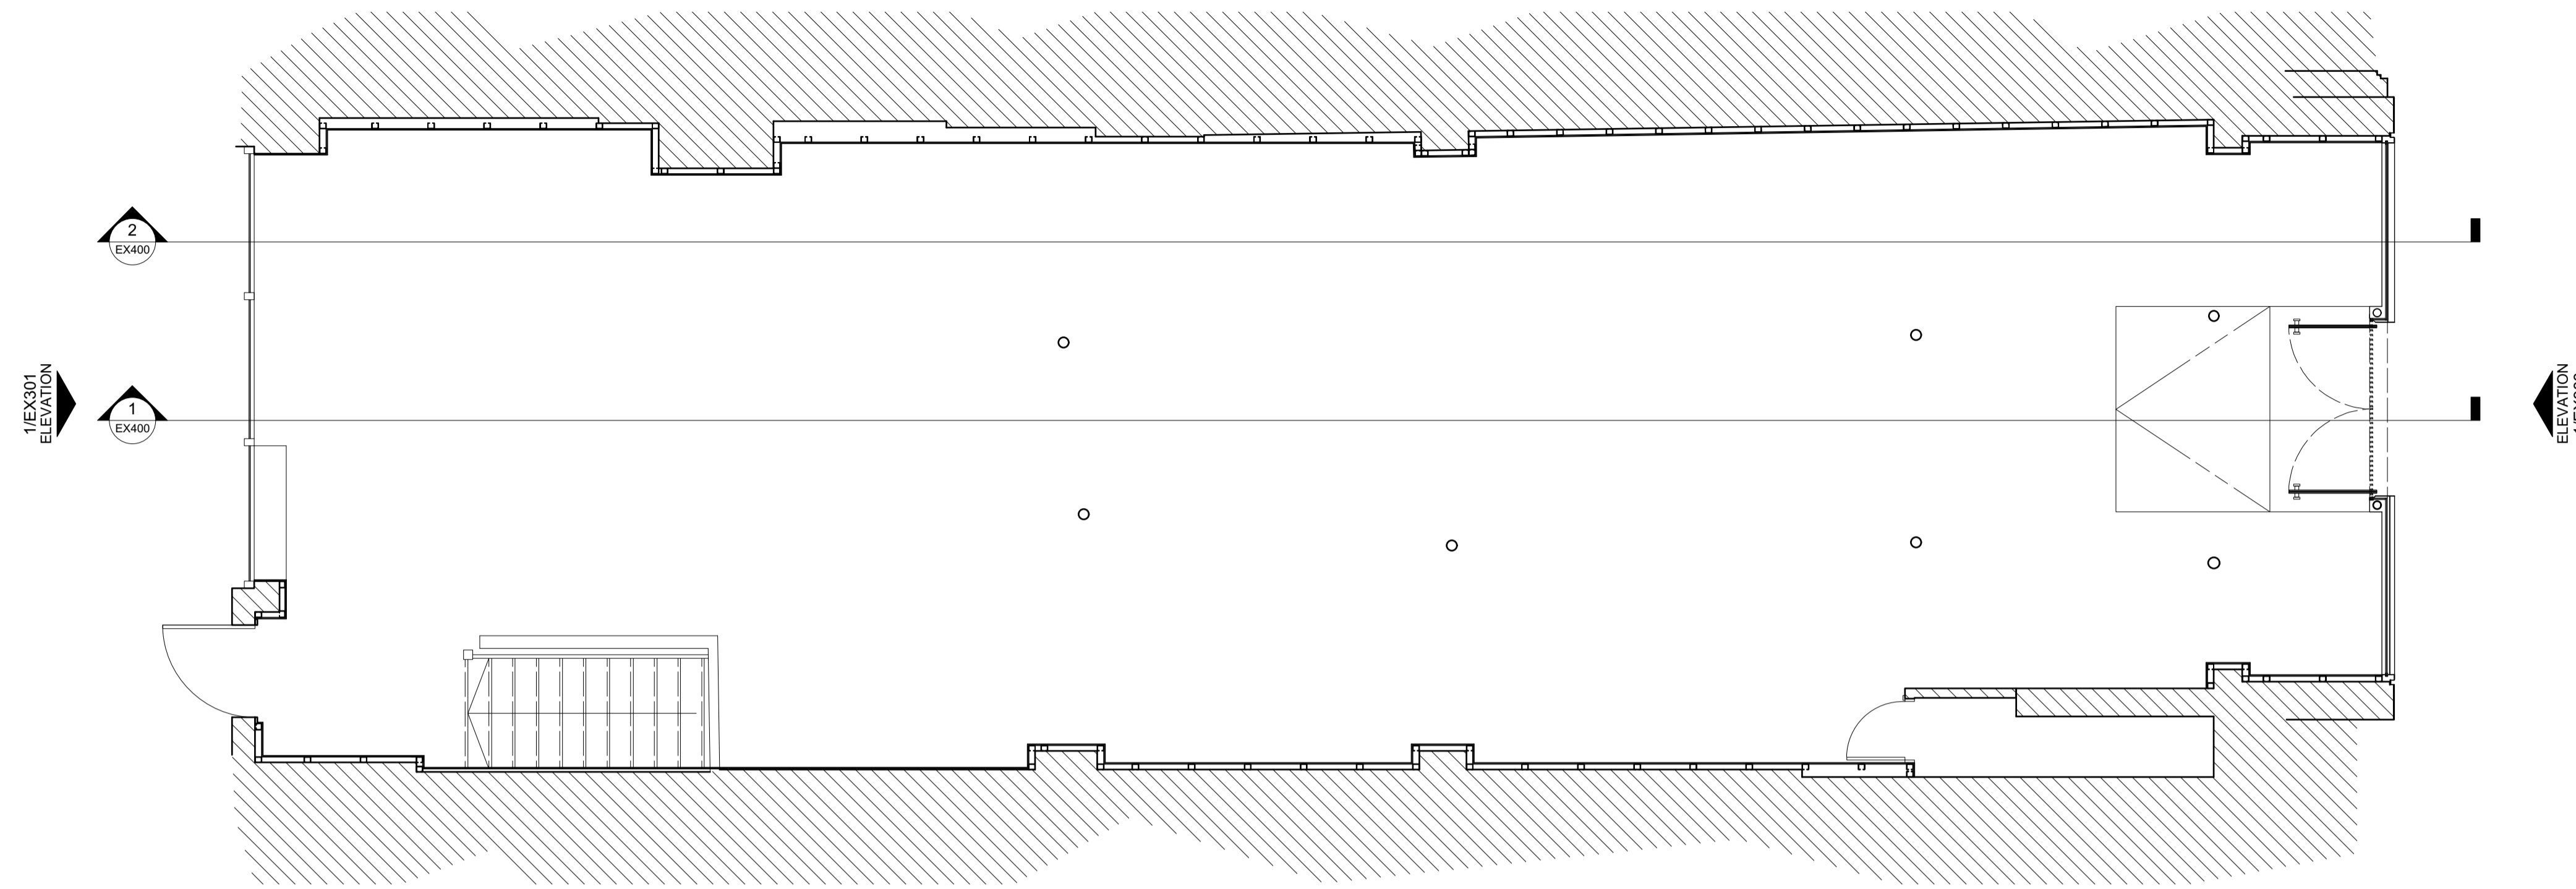

**1** GROUND FLOOR PLAN  
EX100 SCALE: 1:50 @ A1

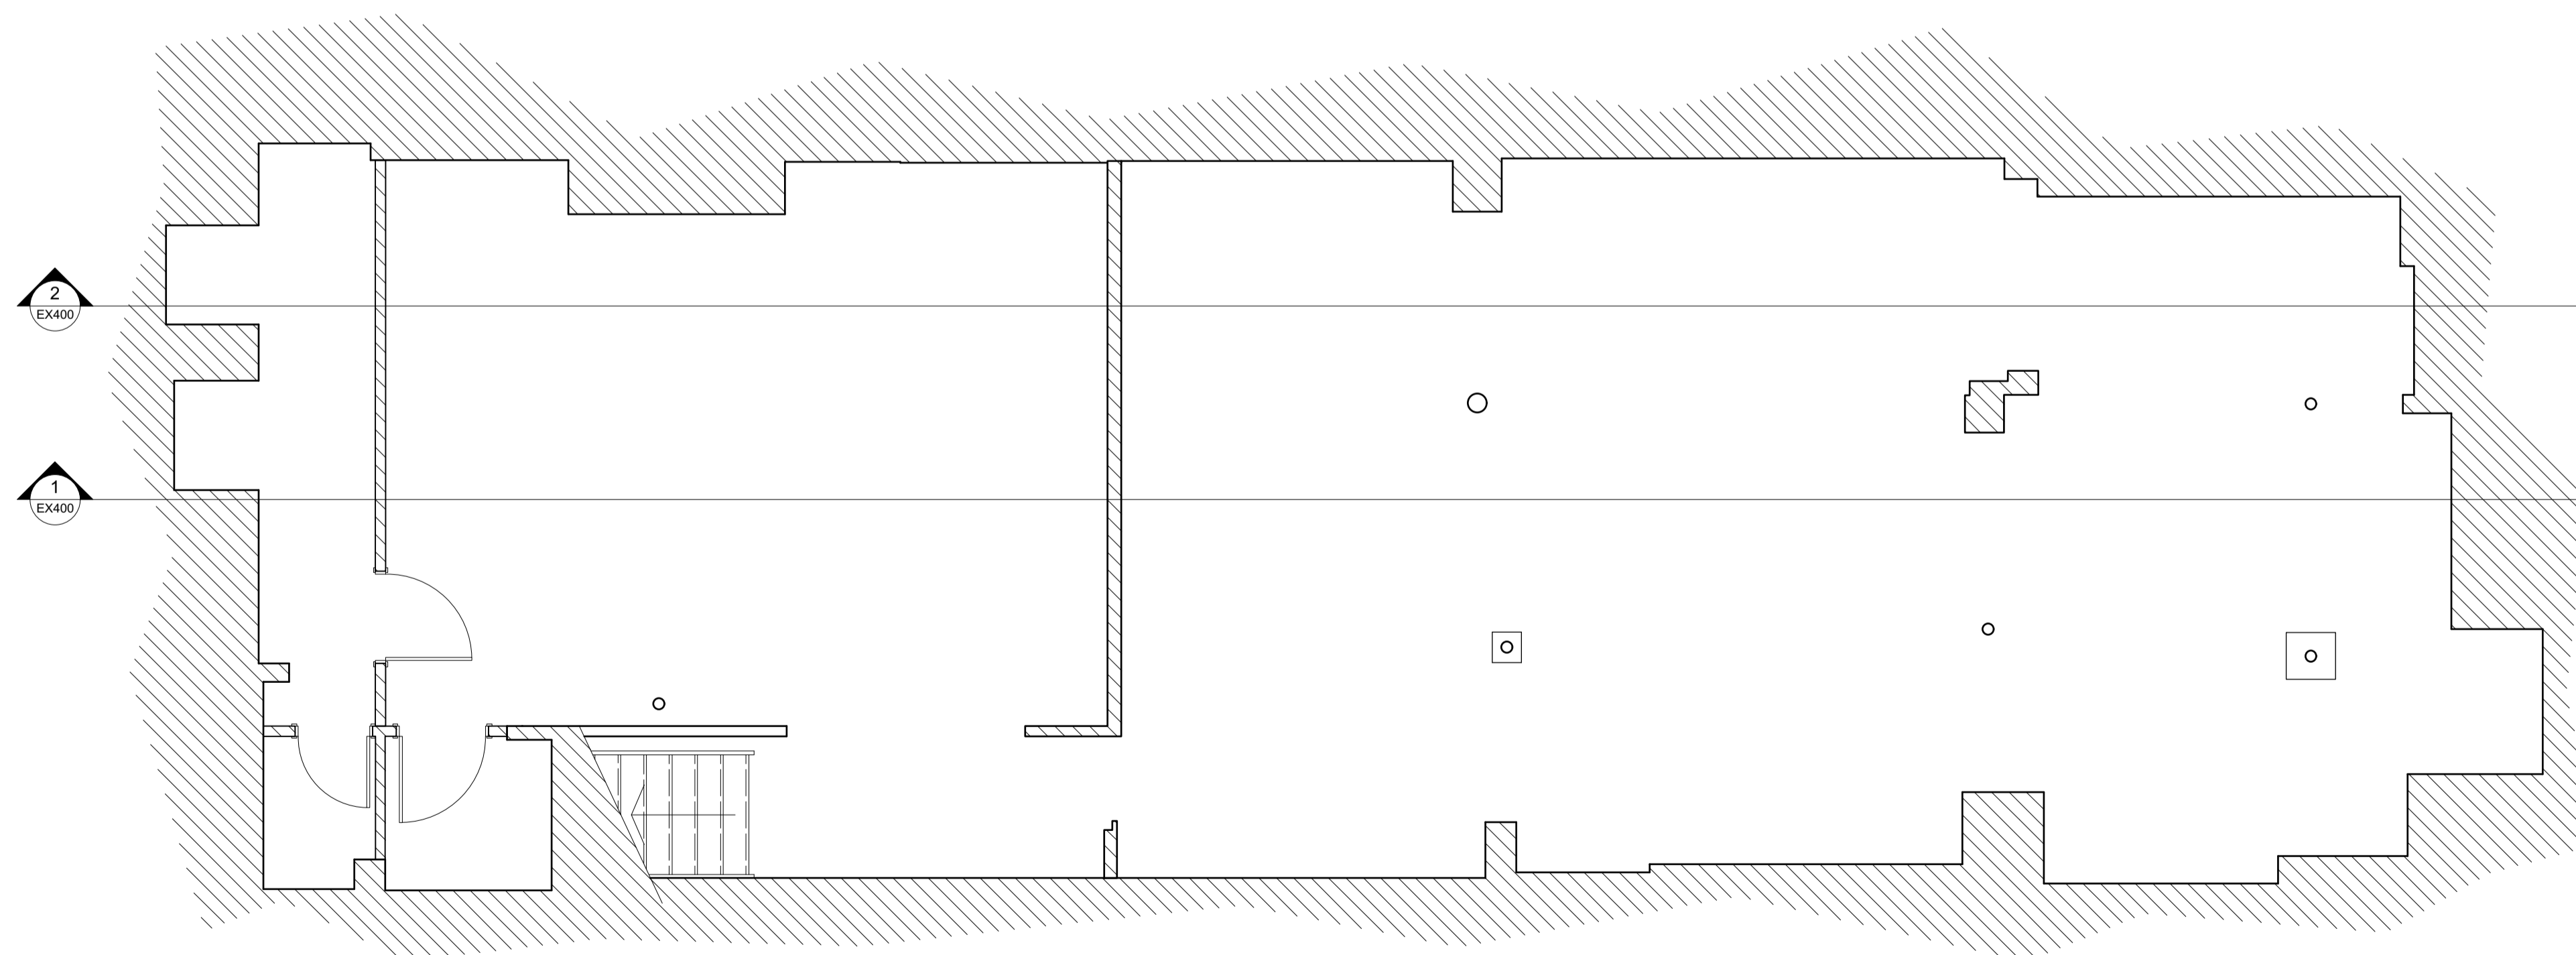

**2** BASEMENT PLAN  
EX100 SCALE: 1:50 @ A1

