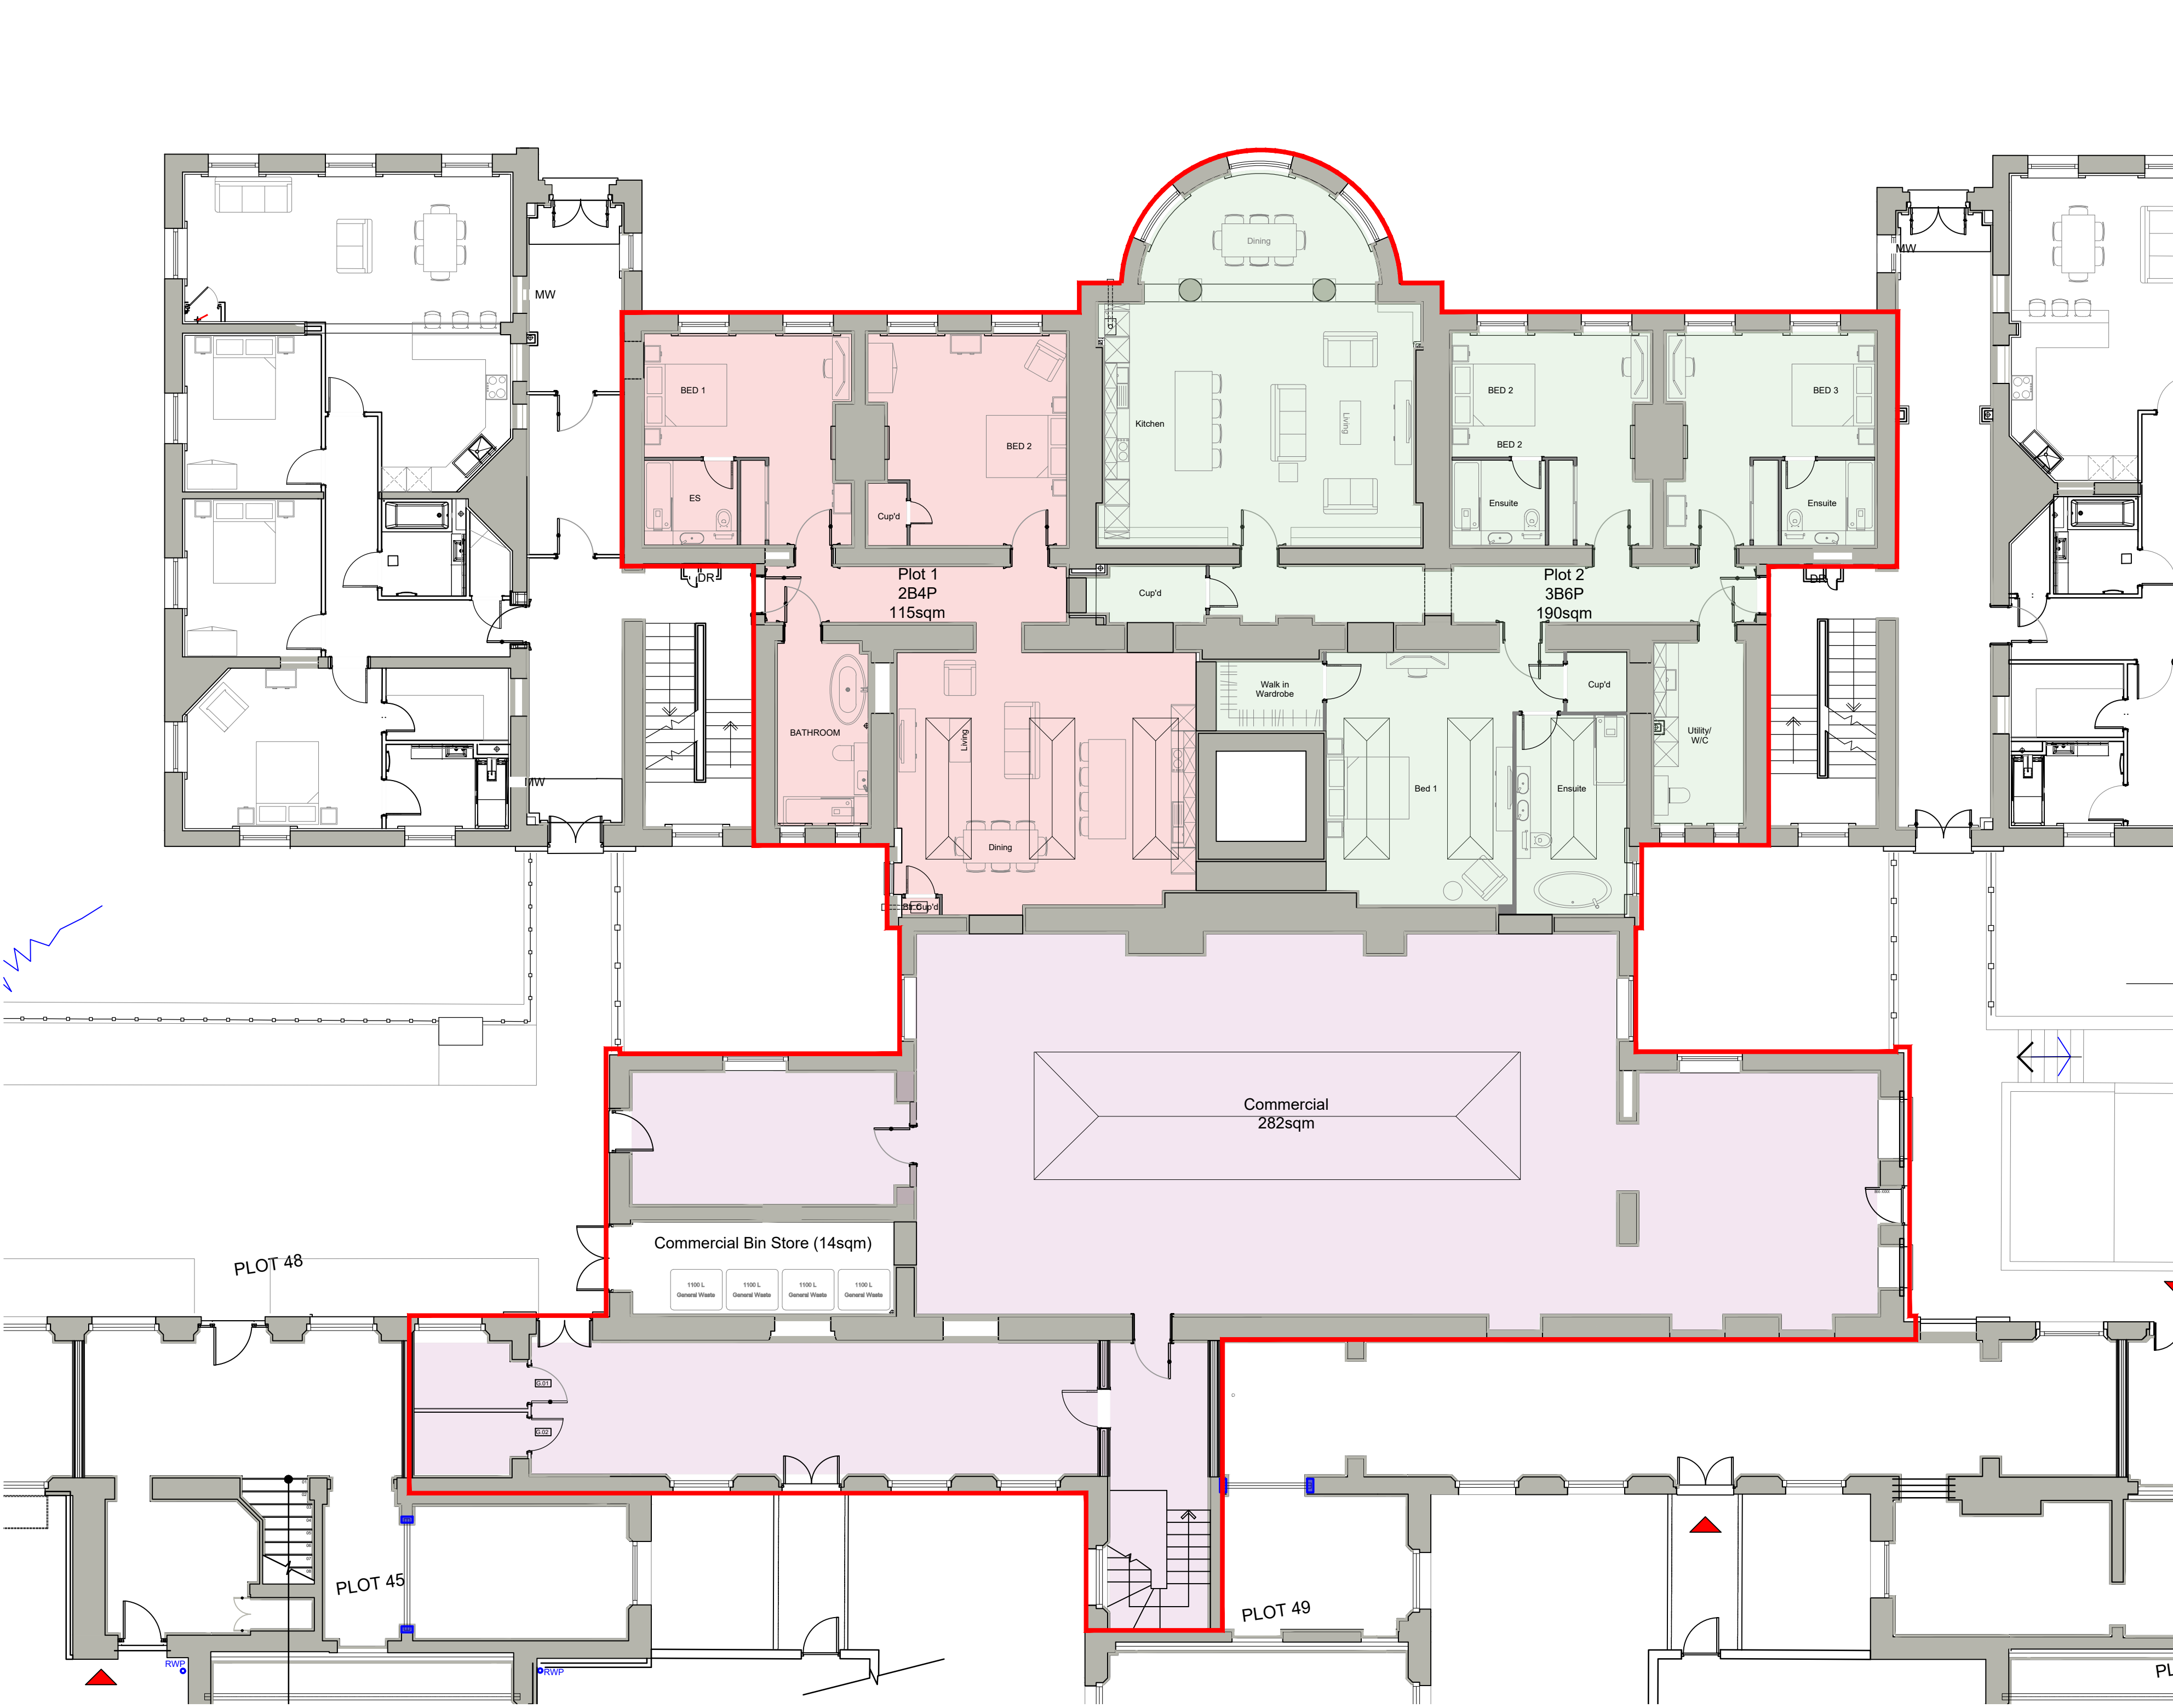


Key
Extent of change of use proposal (Upper Ground)

Notes:

Rev

P01 - Planning Submission

Status Code:	Status Description:
S4	FOR STAGE APPROVAL



PLANNING

Title
Admin Block & Kitchen Block Proposed Upper Ground Floor Plan

Site
Cambridge Military Hospital

Date	Drawn	Checked
March 2024	DK	MS

Drawing No.
WH201-WST-XX-XX-DR-PL-25005

Scale	Rev
1:100@A2	P01



General Notes
This drawing is the property of Weston Homes Plc and is issued on the condition that it is not reproduced, disclosed or copied to any unauthorised person without written consent. Levels are in AOD unless otherwise stated. Dimensions are in millimeters unless otherwise stated. Weston Homes Plc must be informed of any drawing errors immediately in writing. This drawing is for planning purposes only.

© WESTON HOMES PLC

Head Office	London Office
Weston Group Business Centre, Parsonage Road, Takeley, Essex. CM22 6PL T: 01279 873333 www.weston-homes.com email: info@weston-homes.com	10 Portman Square, London, W1H 6AZ T: 0203 096 7238