





FRONT ELEVATION

- MATERIALS:**
- Roof: HPS200 Ultra coated roof sheeting, 15% rooflights
Colour: Goosewing Grey
- Gutter: Membrane lined pre-finished insulated metal
Colour: RAL 7016 Graphite Grey
- Composite panels: Pre-finished insulated composite panels
Colour: RAL 7016 Graphite Grey
- Profiled cladding: Prisma or HPS200 Ultra coated trapezoidal horizontal profiled cladding with matching fin flashings
Colours: RAL 9006 Silver Metallic
RAL 7016 Graphite Grey
RAL 150 40 10 Green Grey
- Numbers: Prisma or PPC coated metal
Colour: RAL 9006 Silver Metallic
- Curtain walling: PPC aluminium framed double glazed curtain walling and doors
Frame colour: RAL 7016 Graphite Grey
Glazing: Clear
Spandrels: Look-alike
- Windows: PPC aluminium framed double glazed windows
Frame colour: RAL 7016 Graphite Grey
Glazing: Look-alike
- Fire exit doors: Pre-finished insulated fire exit doors and frames
Colour: RAL 7016 Graphite Grey
- Loading doors: Pre-finished insulated loading doors
Colour: RAL 7016 Graphite Grey
- Entrance canopy: Glass or polycarbonate canopy on PPC brackets with stainless steel fixings

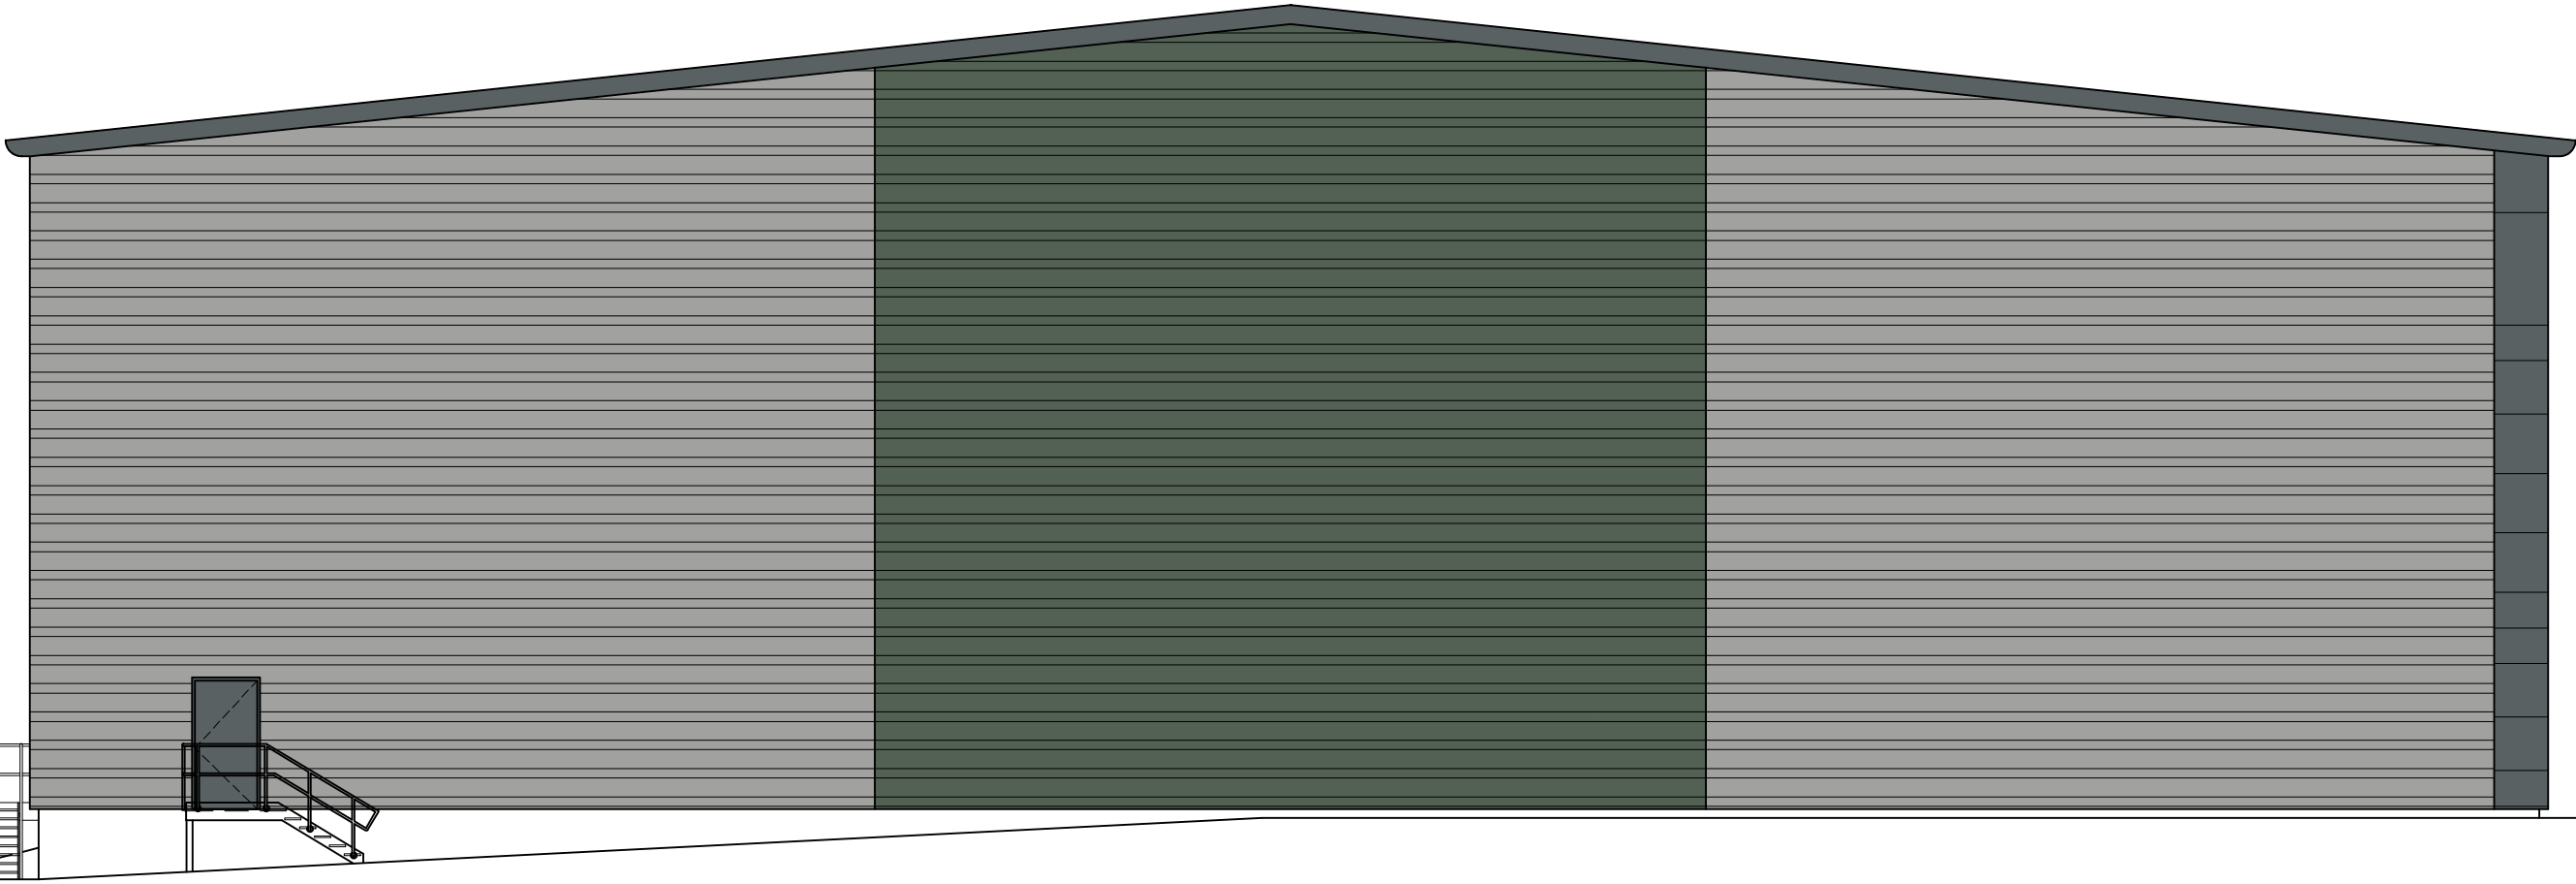

SIDE ELEVATION - UNIT 4

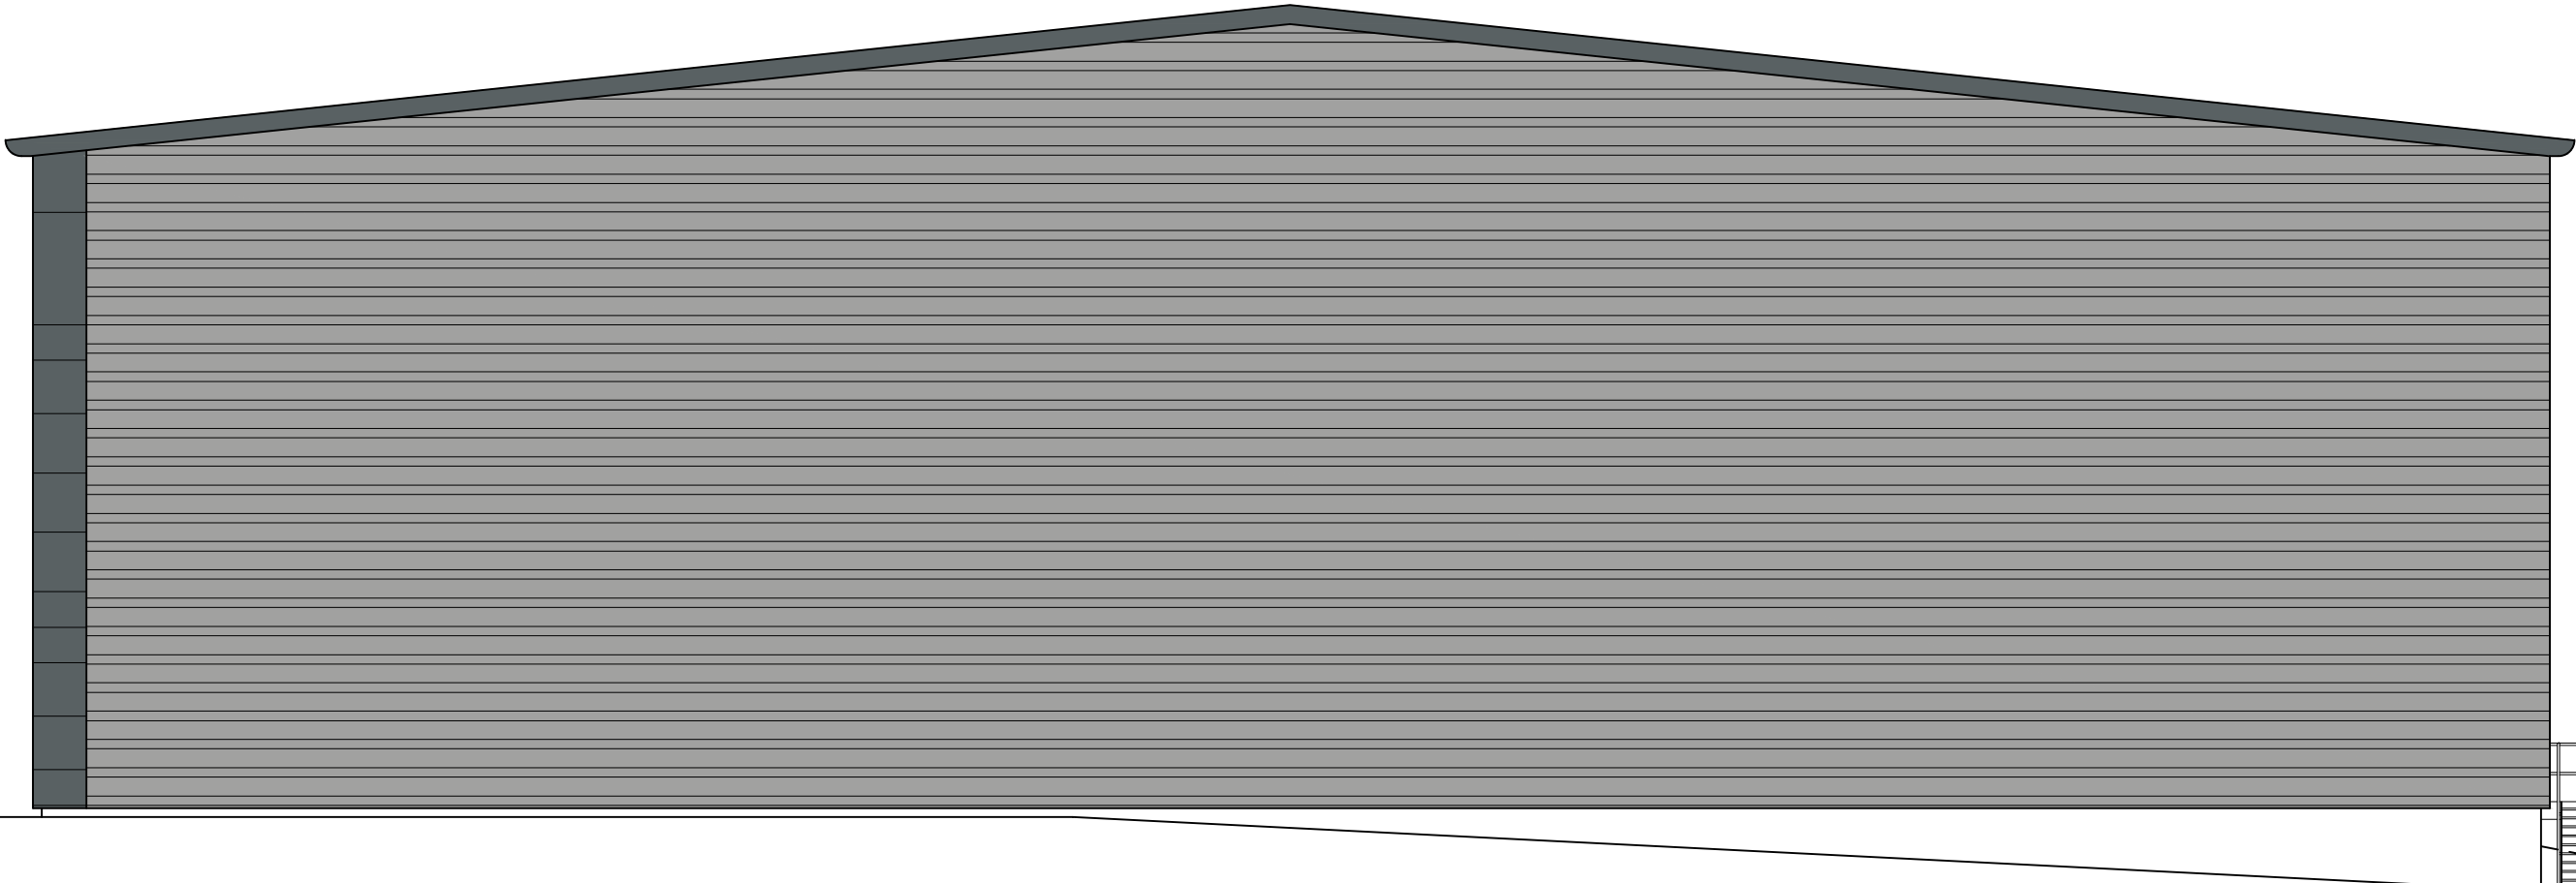

SIDE ELEVATION - UNIT 6



REAR ELEVATION

2.5m SCALE 1:125

Chancerygate
PLANNING

Revisions

Job Title
E/B2/B8 DEVELOPMENT

Location
SOUTHWATER BUSINESS PARK
HORSHAM, RH13 7YT

Drawing Title
UNITS 4-6
ELEVATIONS

Date 03/07/23 Drawn

Scale 1:125 at A1 Checked

ALL DIMENSIONS TO BE CHECKED ON SITE.
COPYRIGHT & INTELLECTUAL PROPERTY RIGHTS REMAIN WITH LANGLEY HALL ASSOCIATES LTD

LHA Royal Station Court, Twyford
Reading, Berkshire, RG10 9NF
Tel: 0118 932 0980
e-mail: architecture@langley-hall.co.uk

Dwg no. 4690-PL-420 Revision