



BOWMAN LANE

WATERLOO STREET

THIS DRAWING AND CAD DATA THEREIN IS PROTECTED BY COPYRIGHT AND MUST NOT BE COPIED OR REPRODUCED WITHOUT THE WRITTEN CONSENT OF DLG ARCHITECTS. NO DIMENSIONS ARE TO BE SCALED FROM THIS DRAWING. USE FIGURED DIMENSIONS ONLY. ALL DIMENSIONS AND SIZES ARE TO BE CHECKED ON SITE AND ANY DISCREPANCIES REPORTED TO THE ARCHITECT PRIOR TO INITIATION OF ANY WORKS.

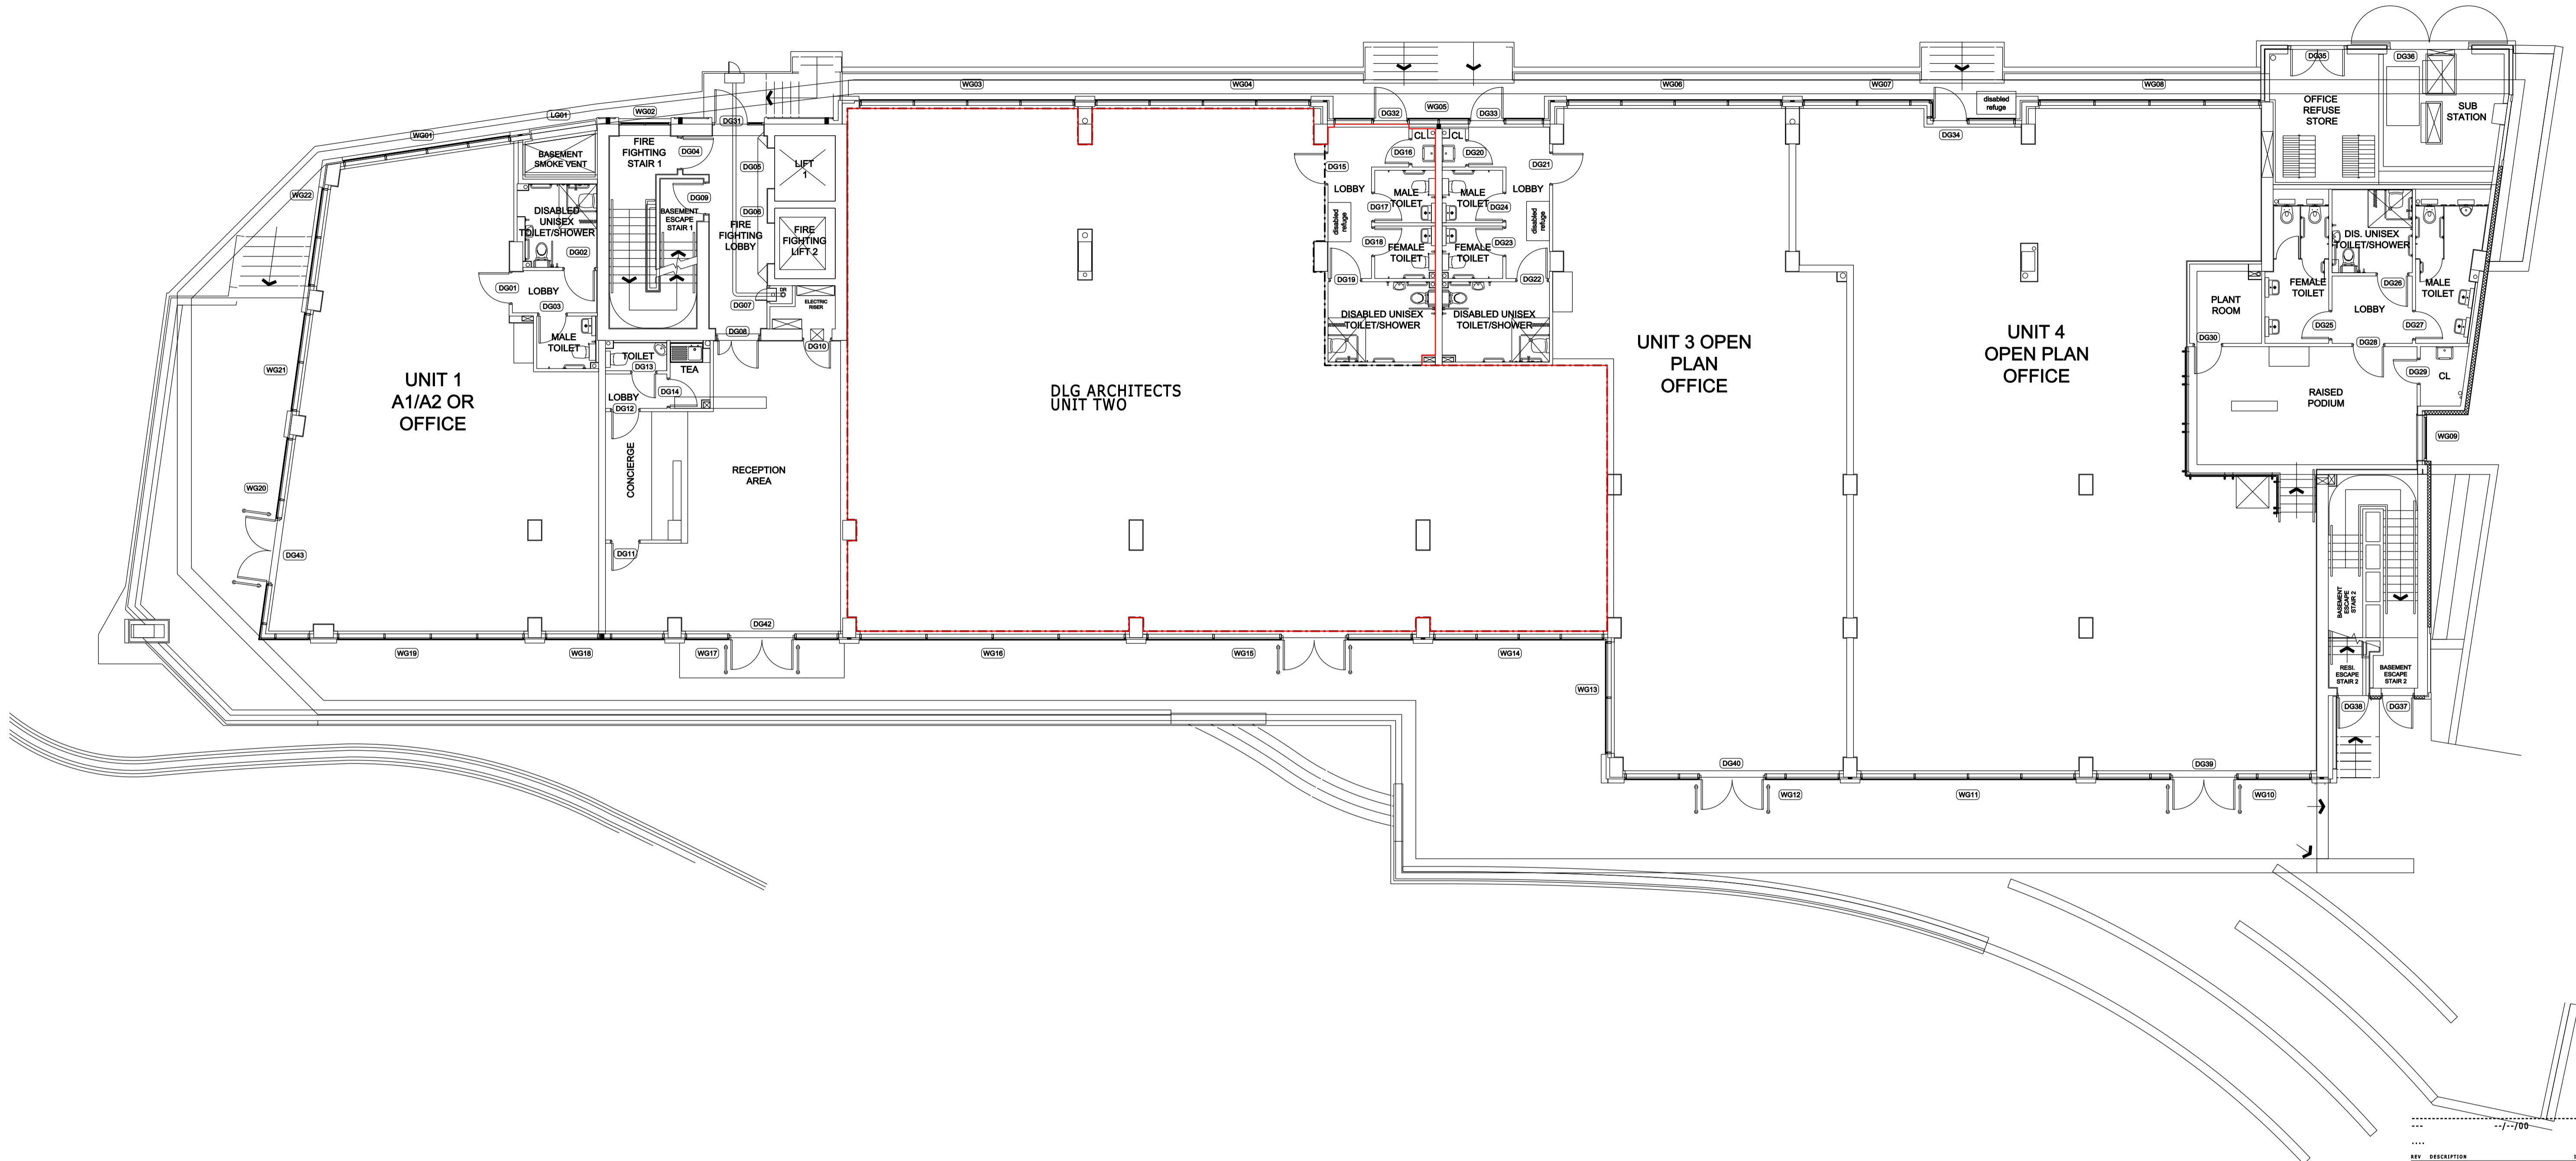

DEMISE LINE

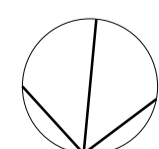

NORTH

Job Name  
DLG Architects  
Unit Two, One Brewery Wharf  
Leeds LS10 1GX

Drawing Title  
Site Plan

Status  
Information

Date 12/03/2010 DB Sheet By Scale @ Size 1/100@A1

Job Number 3610 Code D Drawing Number (90) 0100 Rev -

DLG Architects  
Marshall Mill  
Marshall Street  
Leeds LS11 9YJ  
t +44(0)113 3946 900  
f +44(0)113 3946 901  
leeds@dlgarchitects.com  
dlgarchitects.com

