



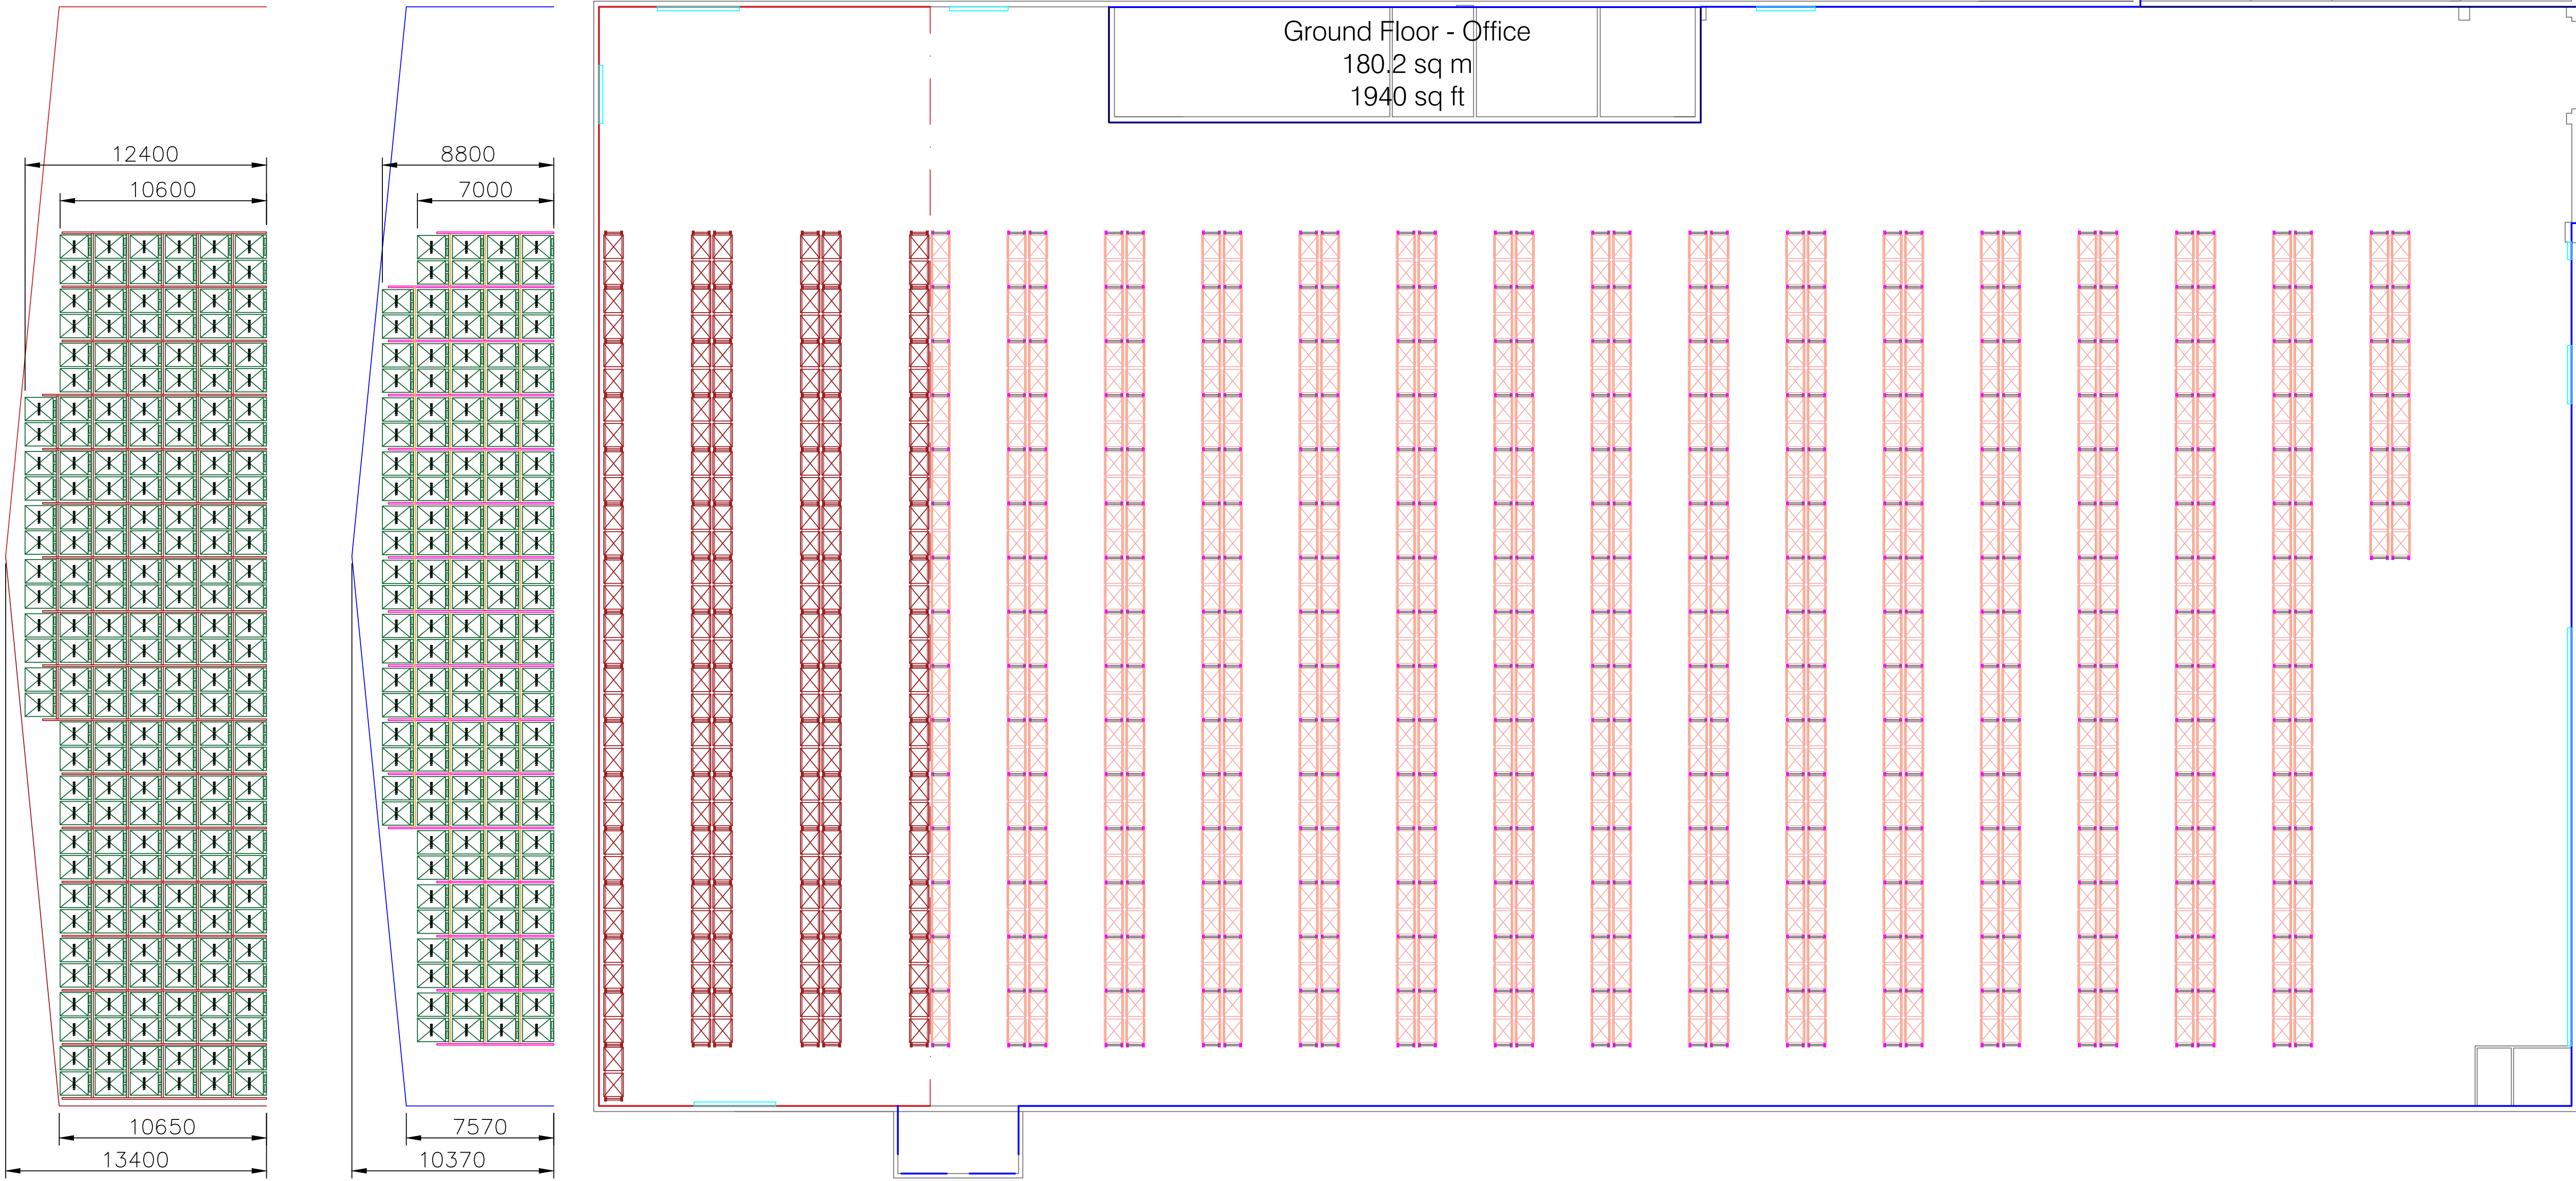

UK PALLET LOCATIONS: 5,340

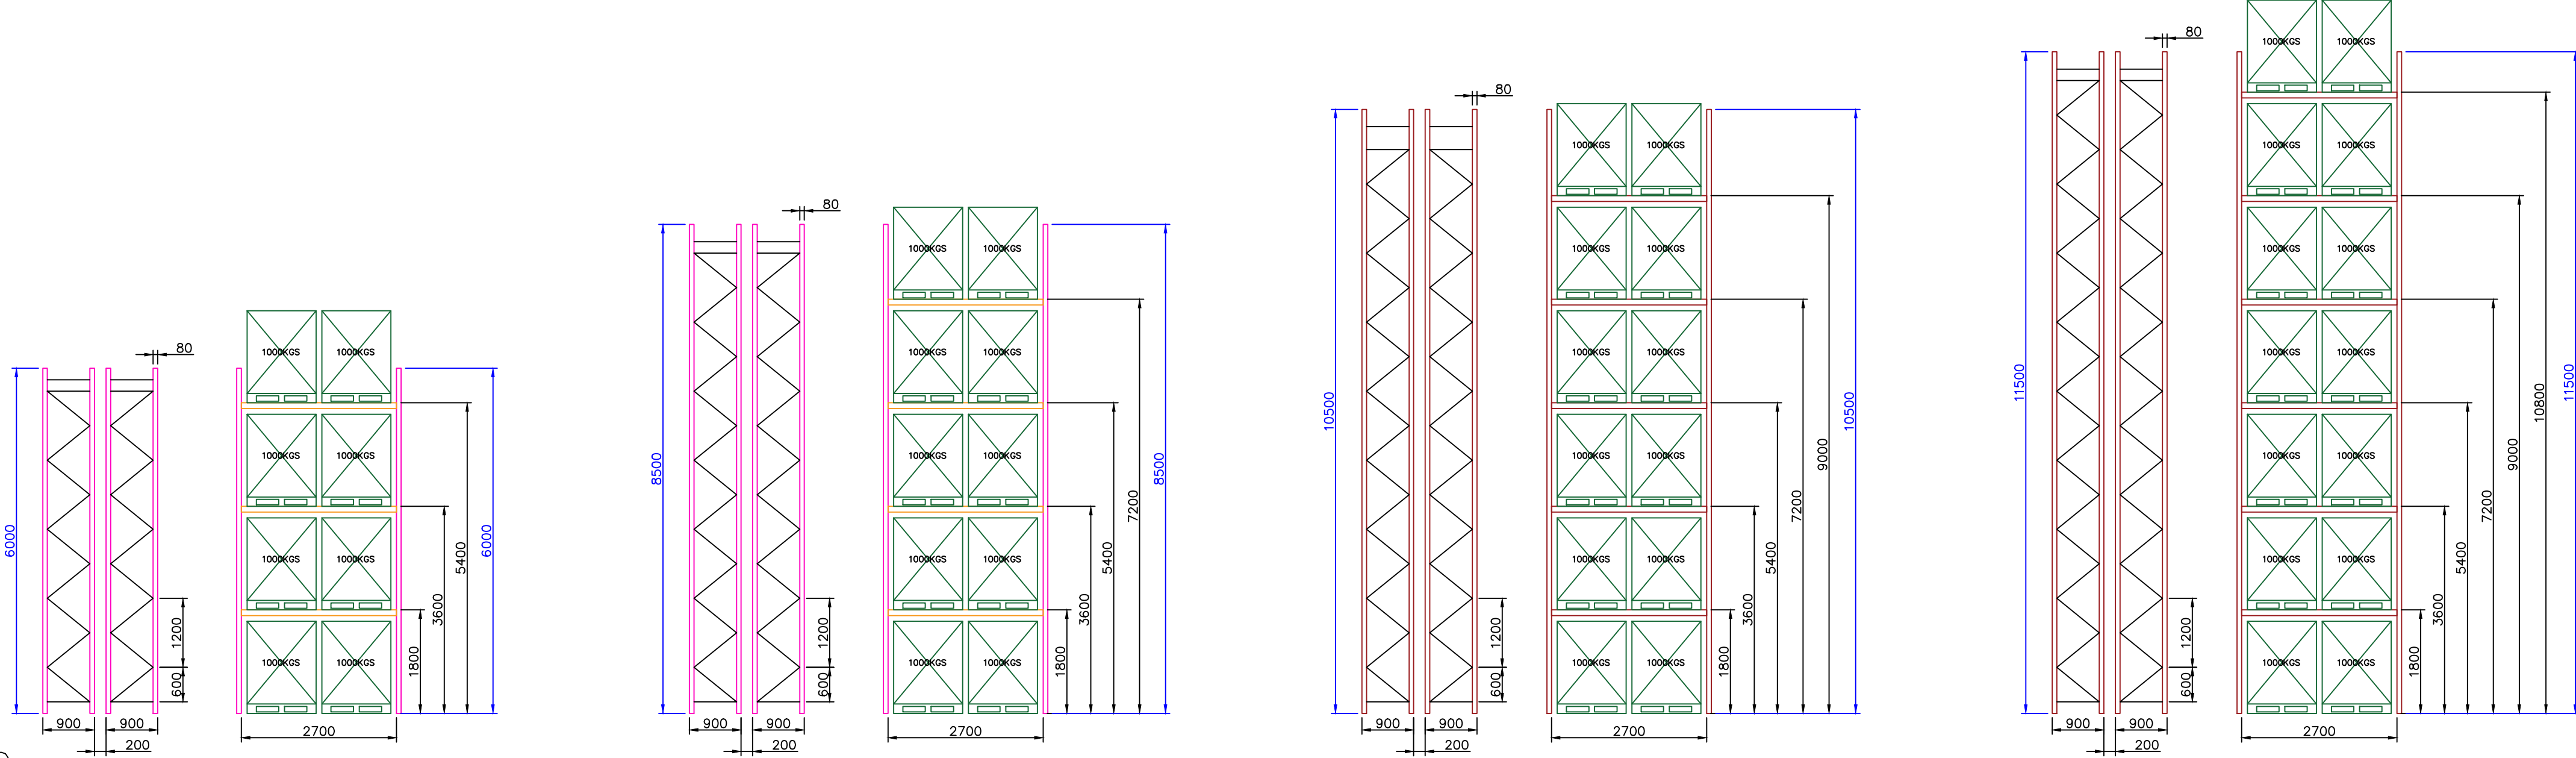

Client
LOGIX – ACCESS M3 BUILDING

Project
APR – REACH/FLEXI PROPOSAL

Title
SITE PLAN

Drawing Number
10122

REV.No.
A

Scale
DNS

Size
A1

Sheet
2 of 2

Drawn By
CP

Date
14/10/2025

Checked By
EF

Date
14/10/2025

Pointer Group Ltd T/A Oakway Storage
Adwalton House, Leeds 27 Industrial Estate, Bruntcliffe
Leeds LS27 0LL, T: 01604 792255
www.oakwaystorage.co.uk

© 2025 POINTER GROUP LTD T/A OAKWAY STORAGE. ALL RIGHTS RESERVED.
THIS DOCUMENT IS CONFIDENTIAL AND IS SUPPLIED ON THE EXPRESS CONDITION THAT IT SHALL NOT BE USED (WHICH INCLUDES COPYING, LICENCING AND DISCLOSING) BY ANY OTHER PERSON/COMPANY WITHOUT THE PRIOR WRITTEN CONSENT OF POINTER GROUP LTD T/A OAKWAY STORAGE.
DO NOT SCALE FROM THIS DRAWING – ALL DIMENSIONS IN MM UNLESS STATED. – IF IN DOUBT, ASK.