




Note: All critical dimensions must be checked on site.

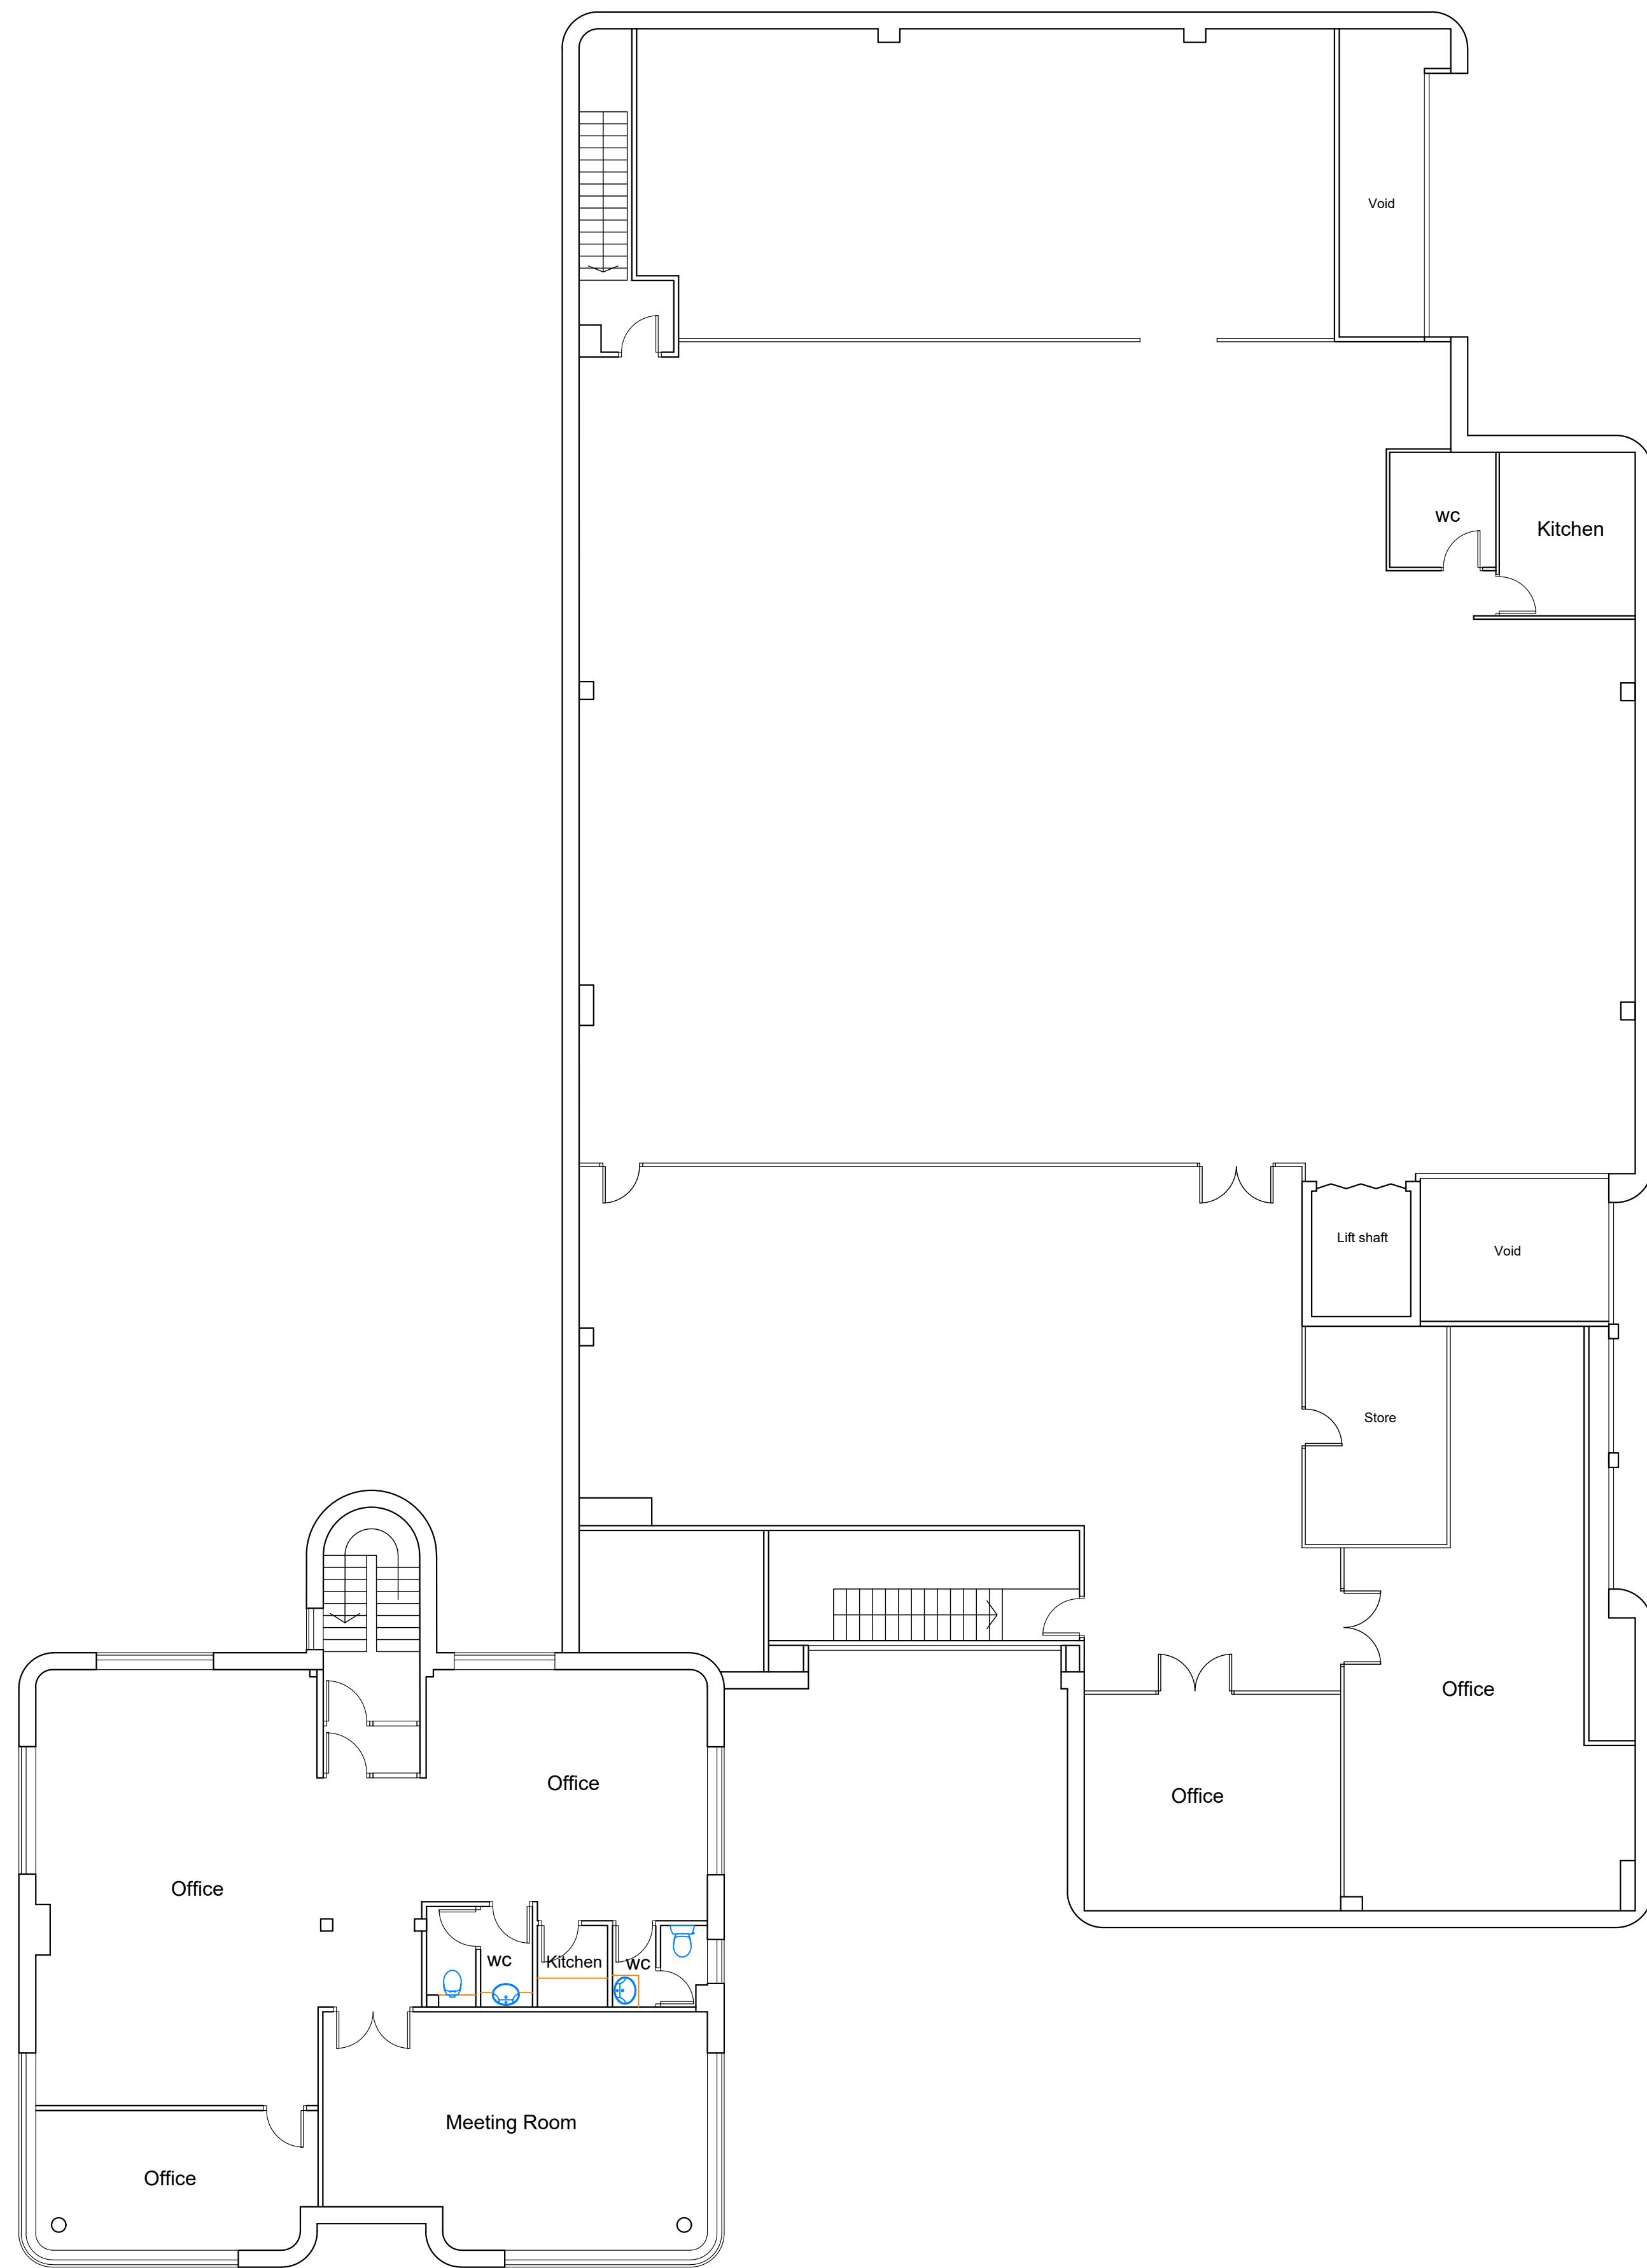

First floor plan

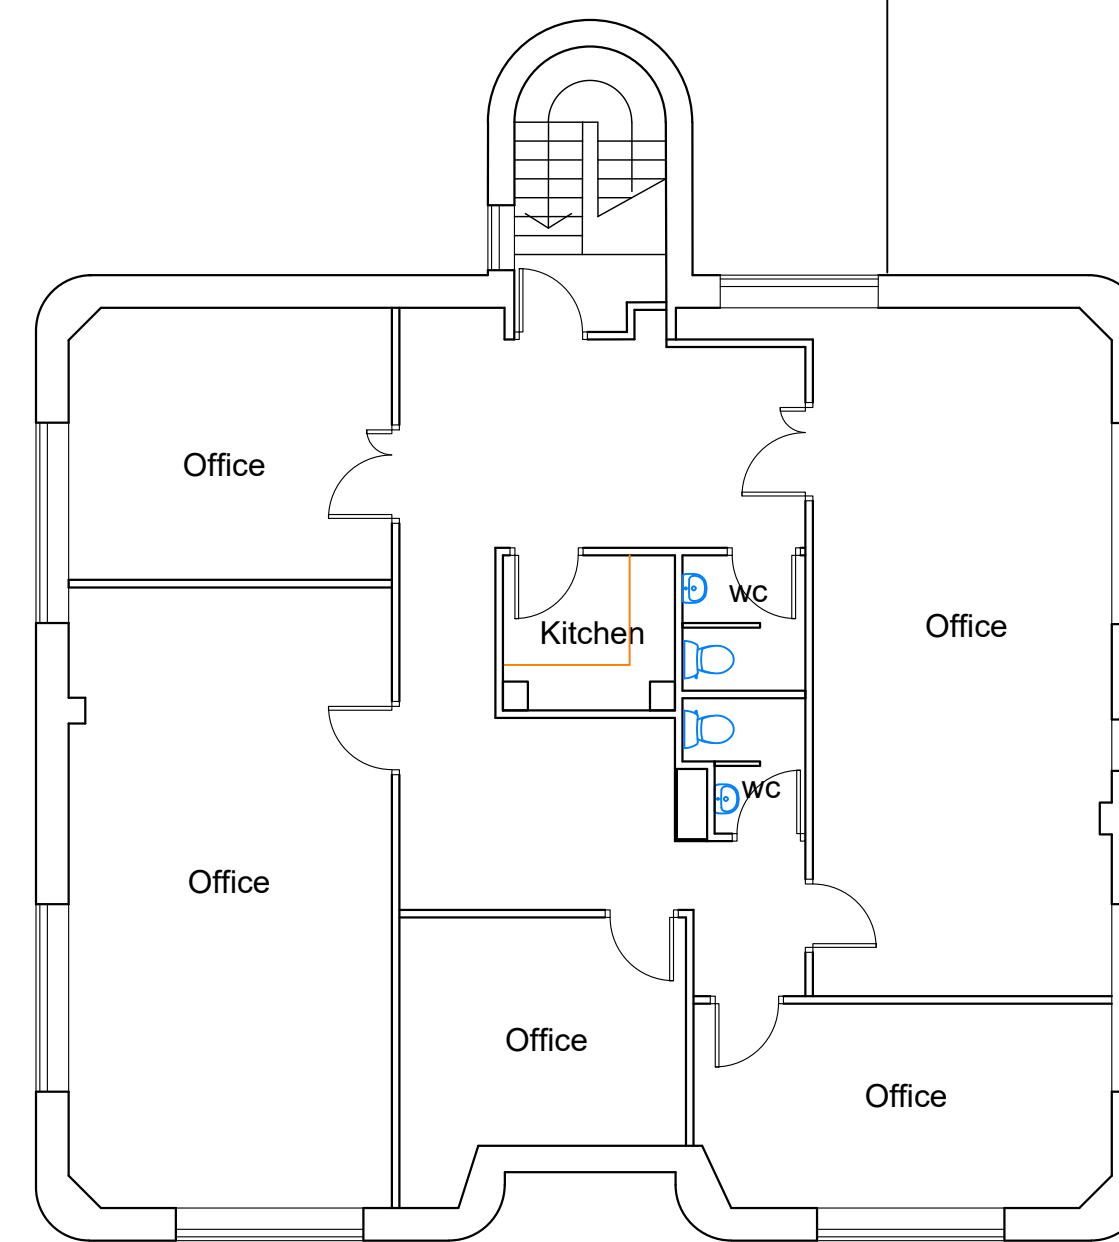

Second floor plan

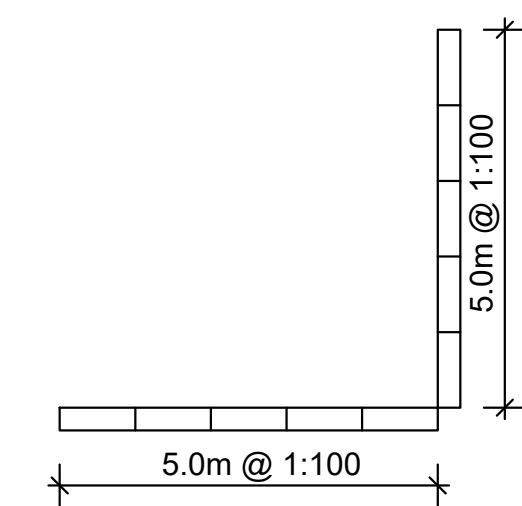

Rev.	Description.	Date.
------	--------------	-------

AT Design (Welwyn) Ltd Architectual Design Services 30c High Street, Welwyn, Herts AL6 9EQ Tel: 07931703297 - email: adamtrigg@hotmail.com		
---	--	--

Title: Existing commercial unit 9 Finway Luton LU1 1TR Existing first & second floor plan
--

Scale : 1:100 @ A1 Date : October 2022	Drawn by: AT
---	--------------

Drg.No: AT1097-02
