
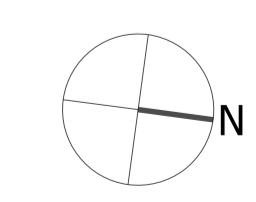


1 Second Floor Plan
1:50

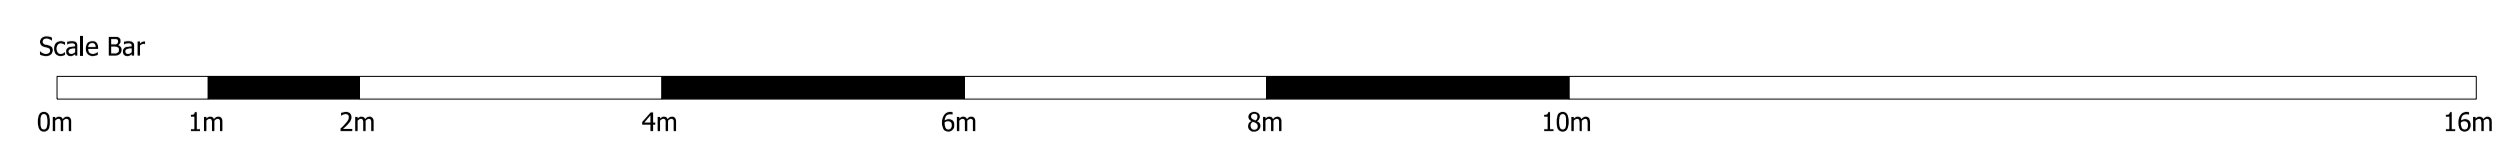

- notes
1. Do not scale from this drawing
 2. Work to figured dimensions where shown
 3. Confirm dimensions on site before fabrication or construction - report any discrepancies to CA

GA Plan Key

	Tree - Solid line shows trunk and canopy Dotted line shows root protection zone
	Concrete
	Decking
	Sedum Blanket Roof
	Site Boundary
	Window Number Window Type
	External Door Number External Door Type
	Internal Door Number Internal Door Type
	Louvre Number Louvre Type
	Access Panel Number Access Panel Type
	Setting Out Point
	10mm Movement Joint
	16mm Movement Joint
	Soil Vent Pipe From Above
	Soil Stack From Above
	Rain Water Pipe From Above
	Cavity Barrier or Cavity Closer
	GRP Service Riser Grating
	Dry Riser
	BT Telecom
	Virgin Telecom
	UK Power Network
	Main Water Supply
	Main Gas Supply

C11	2nd floor roof amended/issued for construction	25/02/19
C10	Access panels added/issued for construction	19/02/19
C09	W205 moved/issued for construction	10/01/19
C08	DE201 amended/issued for construction	13/12/18
C07	Cavity barriers and cavity closers added/movement joints amended/issued for construction	29/11/18
C06	Communal surgery parts added/issued for construction	29/10/18
C05	Non standard corner tags added/Movement Joints updated/issued for construction	19/10/18
C04	Detail tags added/balcony plans amended/DE201 amended/issued for construction	24/09/18
C03	Door and window tags added/detail tags added/MJ amended/issued for construction	14/09/18
C02	MJ Amended/issued for construction	15/08/18
C01	Construction	01/08/18
P01.03	WIP drawings	05/07/18
P01.02	WIP drawings	20/06/18
P01.01	WIP drawings	13/06/18

SUITABILITY DESCRIPTION
(A) Construction

Shepherd Epstein Hunter

architecture planning landscape

Phoenix Yard, 65 Kings Cross Road, London WC1X 9LW
tel: 020 7841 7500 fax: 020 7841 7575
email: architecture@seh.co.uk web: www.seh.co.uk

PROJECT

167 - 169
Kingsland Road

CLIENT
Kingsland Road Enterprises

TITLE	SCALE
Second Floor Plan	1:50
	SIZE
	A1

SEH PROJECT NUMBER	DRAWN BY	CHECKED BY
15156	SE	HE
DRAWING NUMBER	STATUS CODE	VERSION
1113	A	C11

FILE NAME
PROJECT CODE - ORIGINATOR - ZONE - LEVEL - TYPE - ROLE - SHEET NO.
KDRD-SEH-00-02-DR-A-1113