


Block Plan as Existing



Out Building Ground Floor Plan as Existing
Scale 1:75@A3

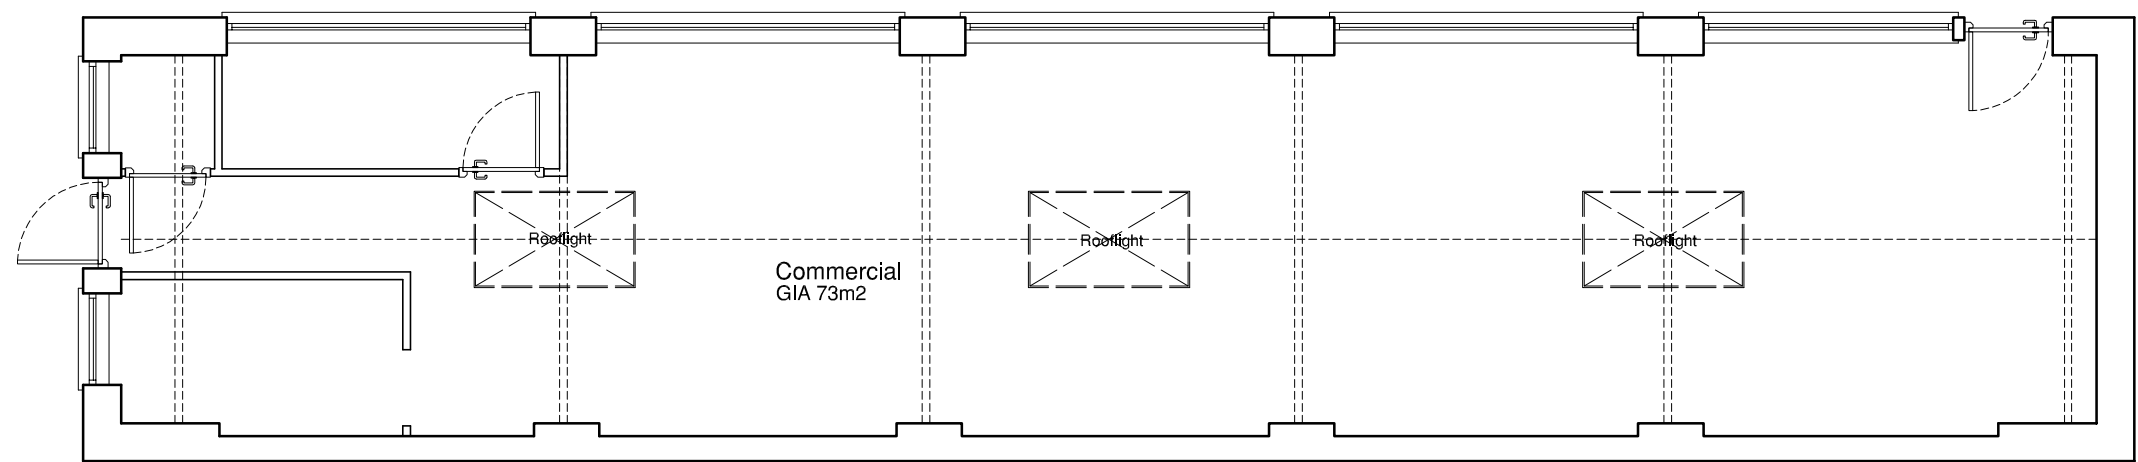


Client.
Mr A Alamani

Job Title.
157 Camberwell Road
London
SE5 0HB

Drawing Title.
Out Building as Existing

Approved	
Scale 1:75/125@A3	Drawn By MSM
Date Oct 2023	Approved By

Do not scale from this drawing any discrepancies should be brought to the attention of the designers immediately. The information therein may only be suitable for discussion purposes and for obtaining Planning and Building Regulations Approval only and should not be relied upon for any other works. This drawing is copyright and may not be copied or altered in any way except by way of written permission from the designers.

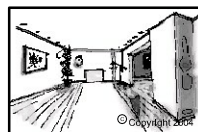

Drawing No.
090823/P/02

Rev.
-