
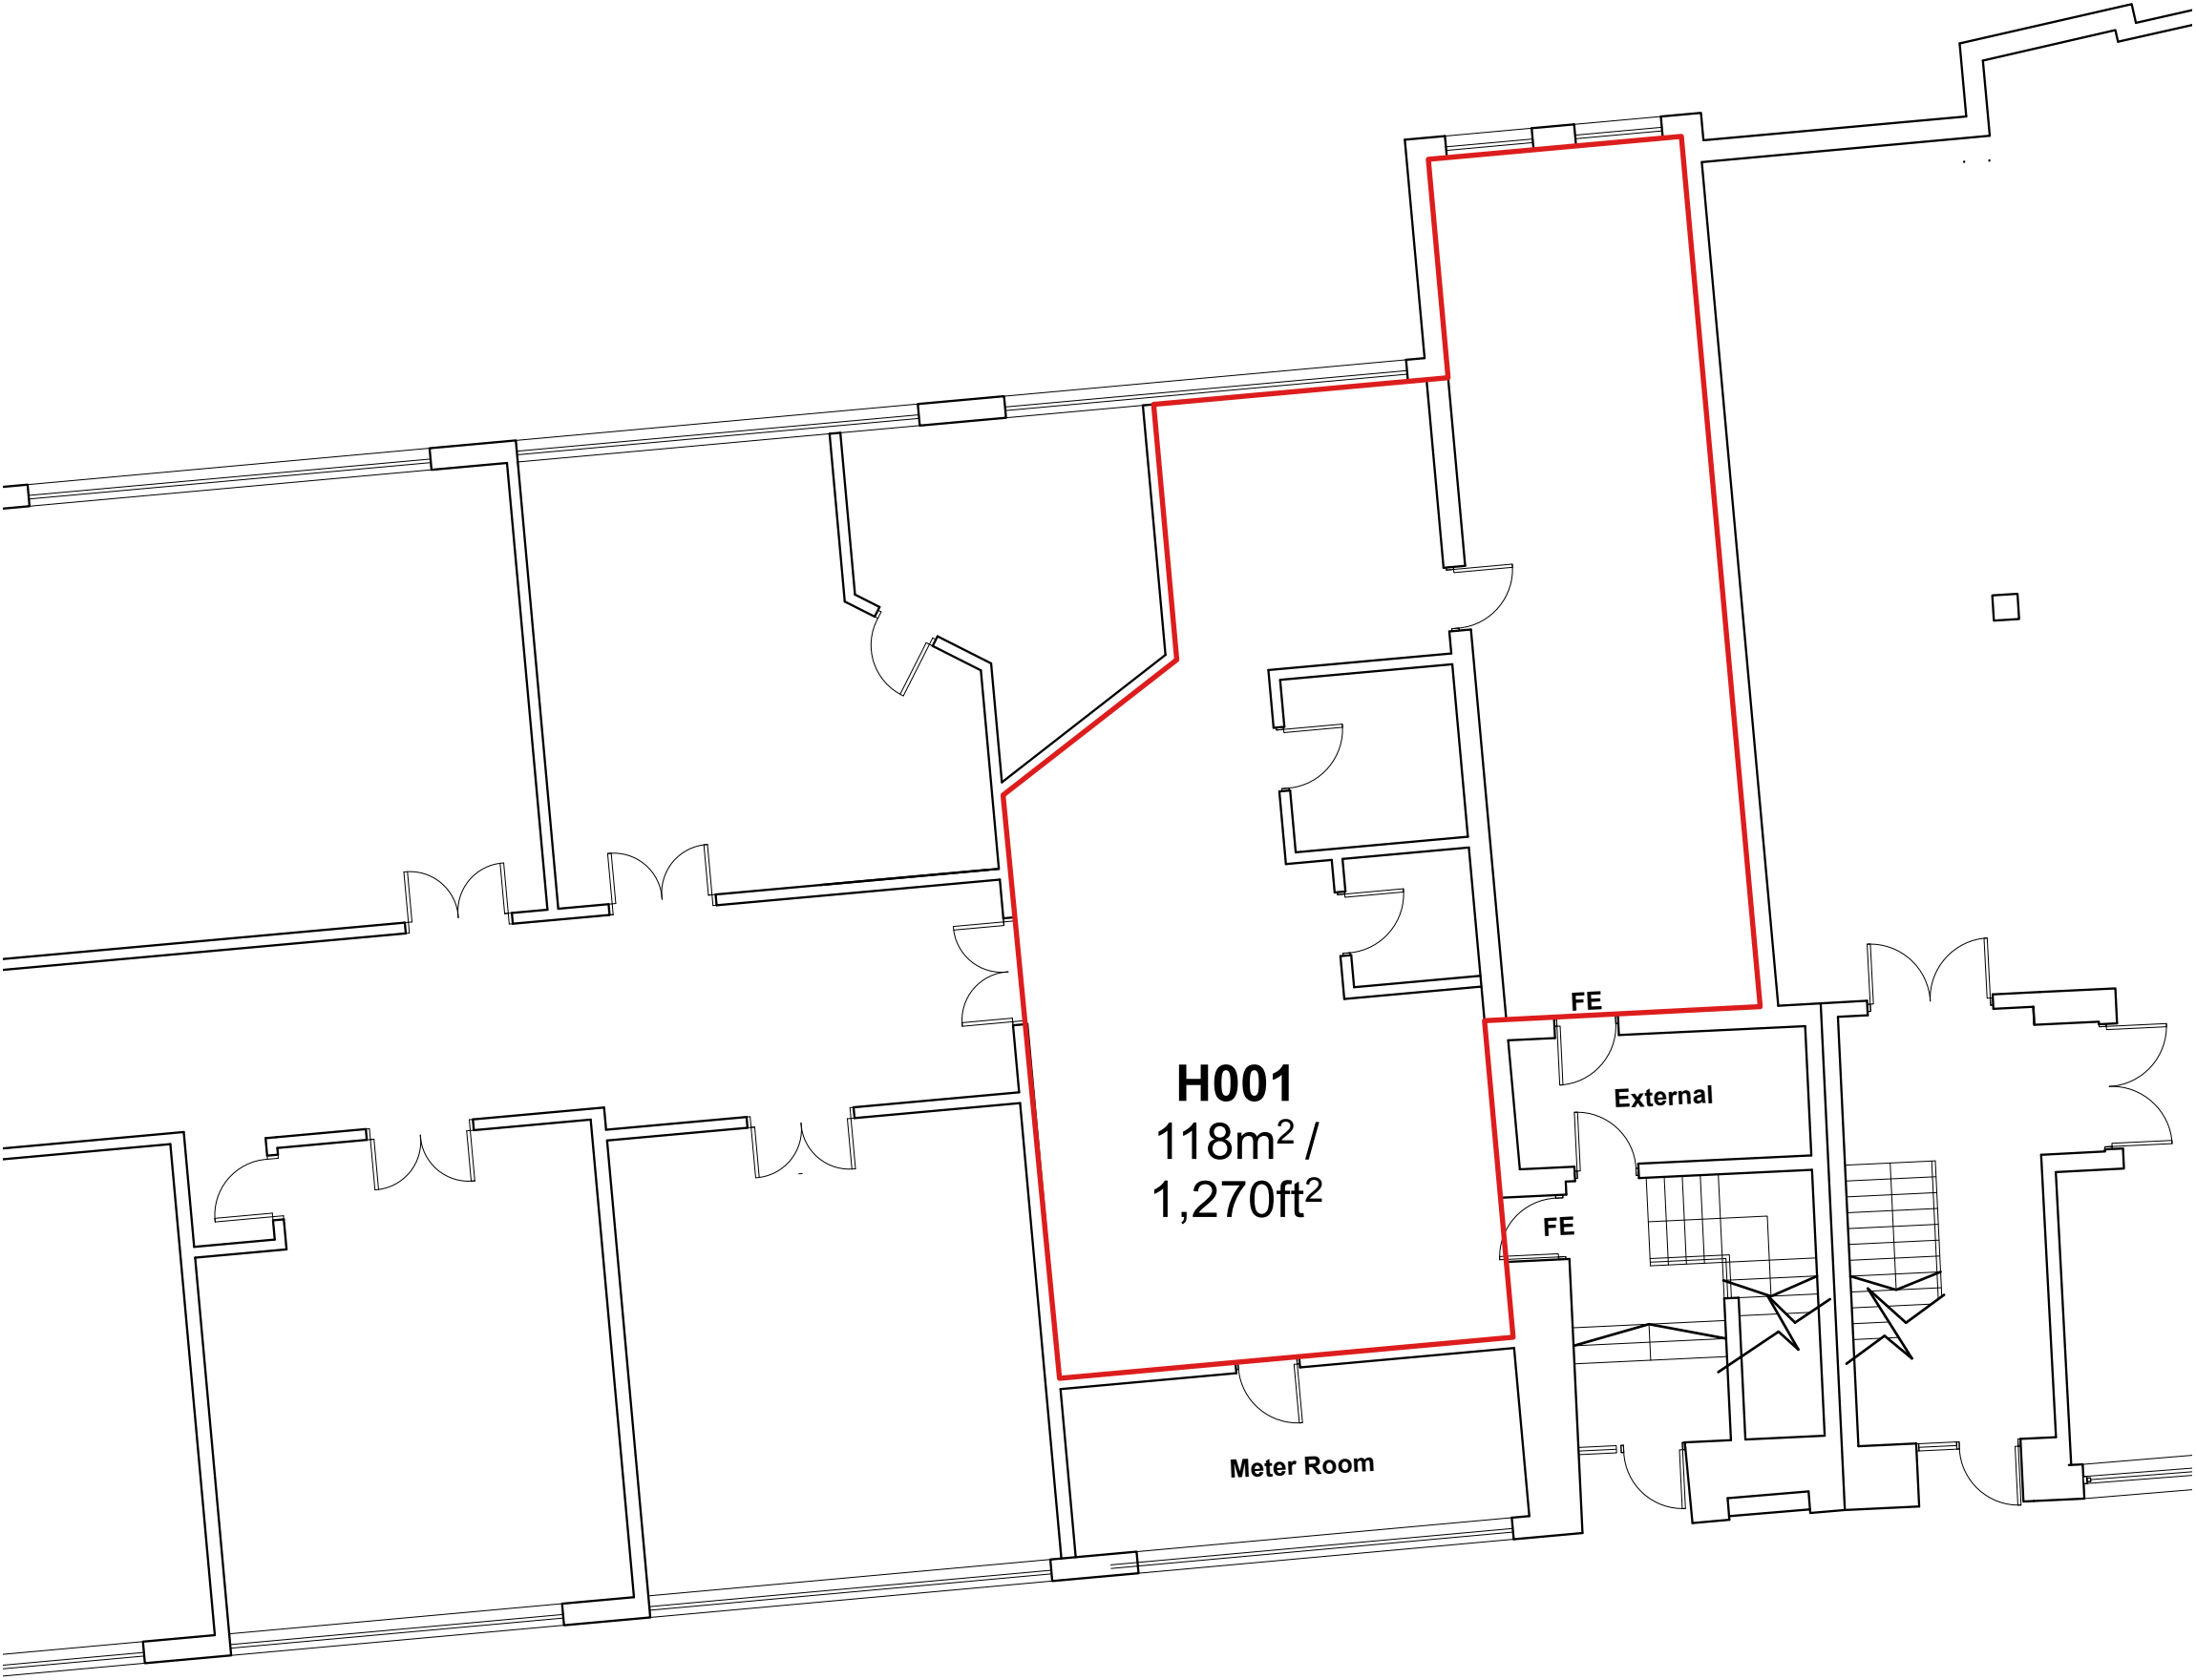


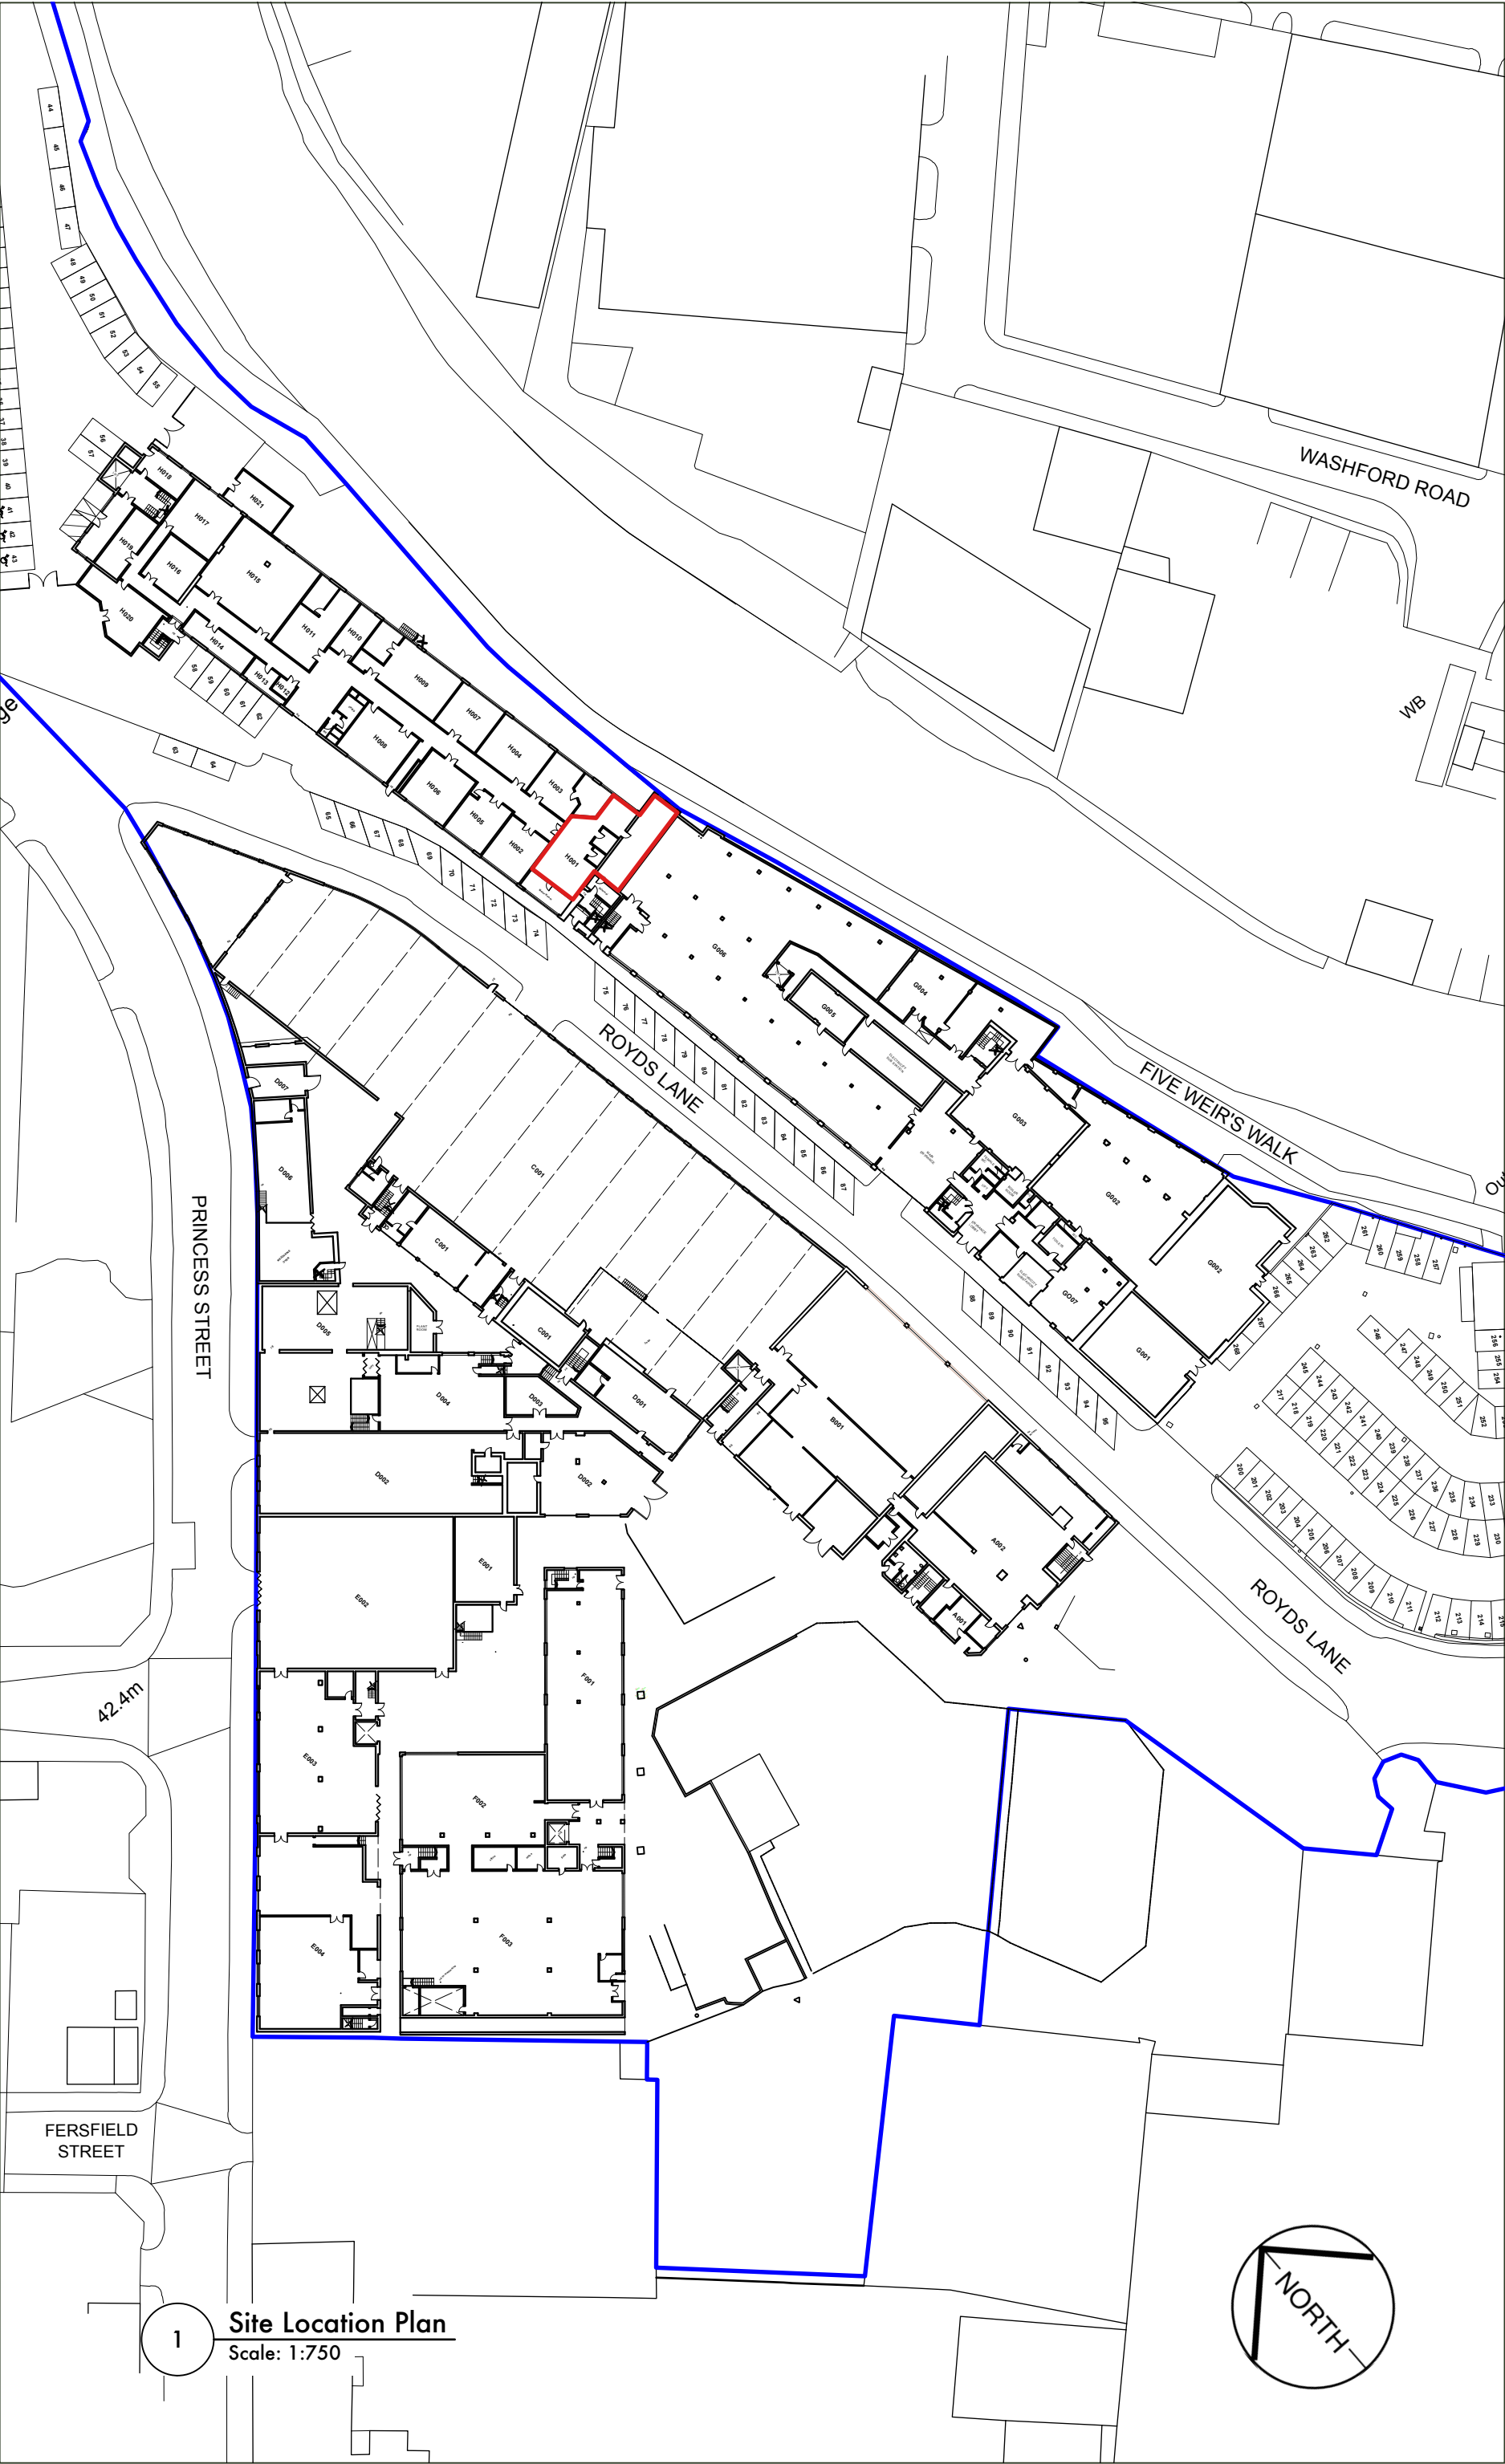

2 Ground Floor Plan
Scale: 1:100

KEY

— SITE BOUNDARY

— UNIT DEMISE

ALLOCATED PARKING

□

Site	Royds Mill, Windsor Street		
Tenant	[VACANT - 217D]		
Drawing No.	H001	Drawing Type	Lease Plan
Block	H	Unit	001
Date	21/08/2025	Scale	1:100/750 @ A2
ROYDS MILL BUSINESS PARK			
Royds Mill, Windsor Street, Sheffield, S4 7WB info@roydsmillbusinesspark.com			
M: 07388 847236			