



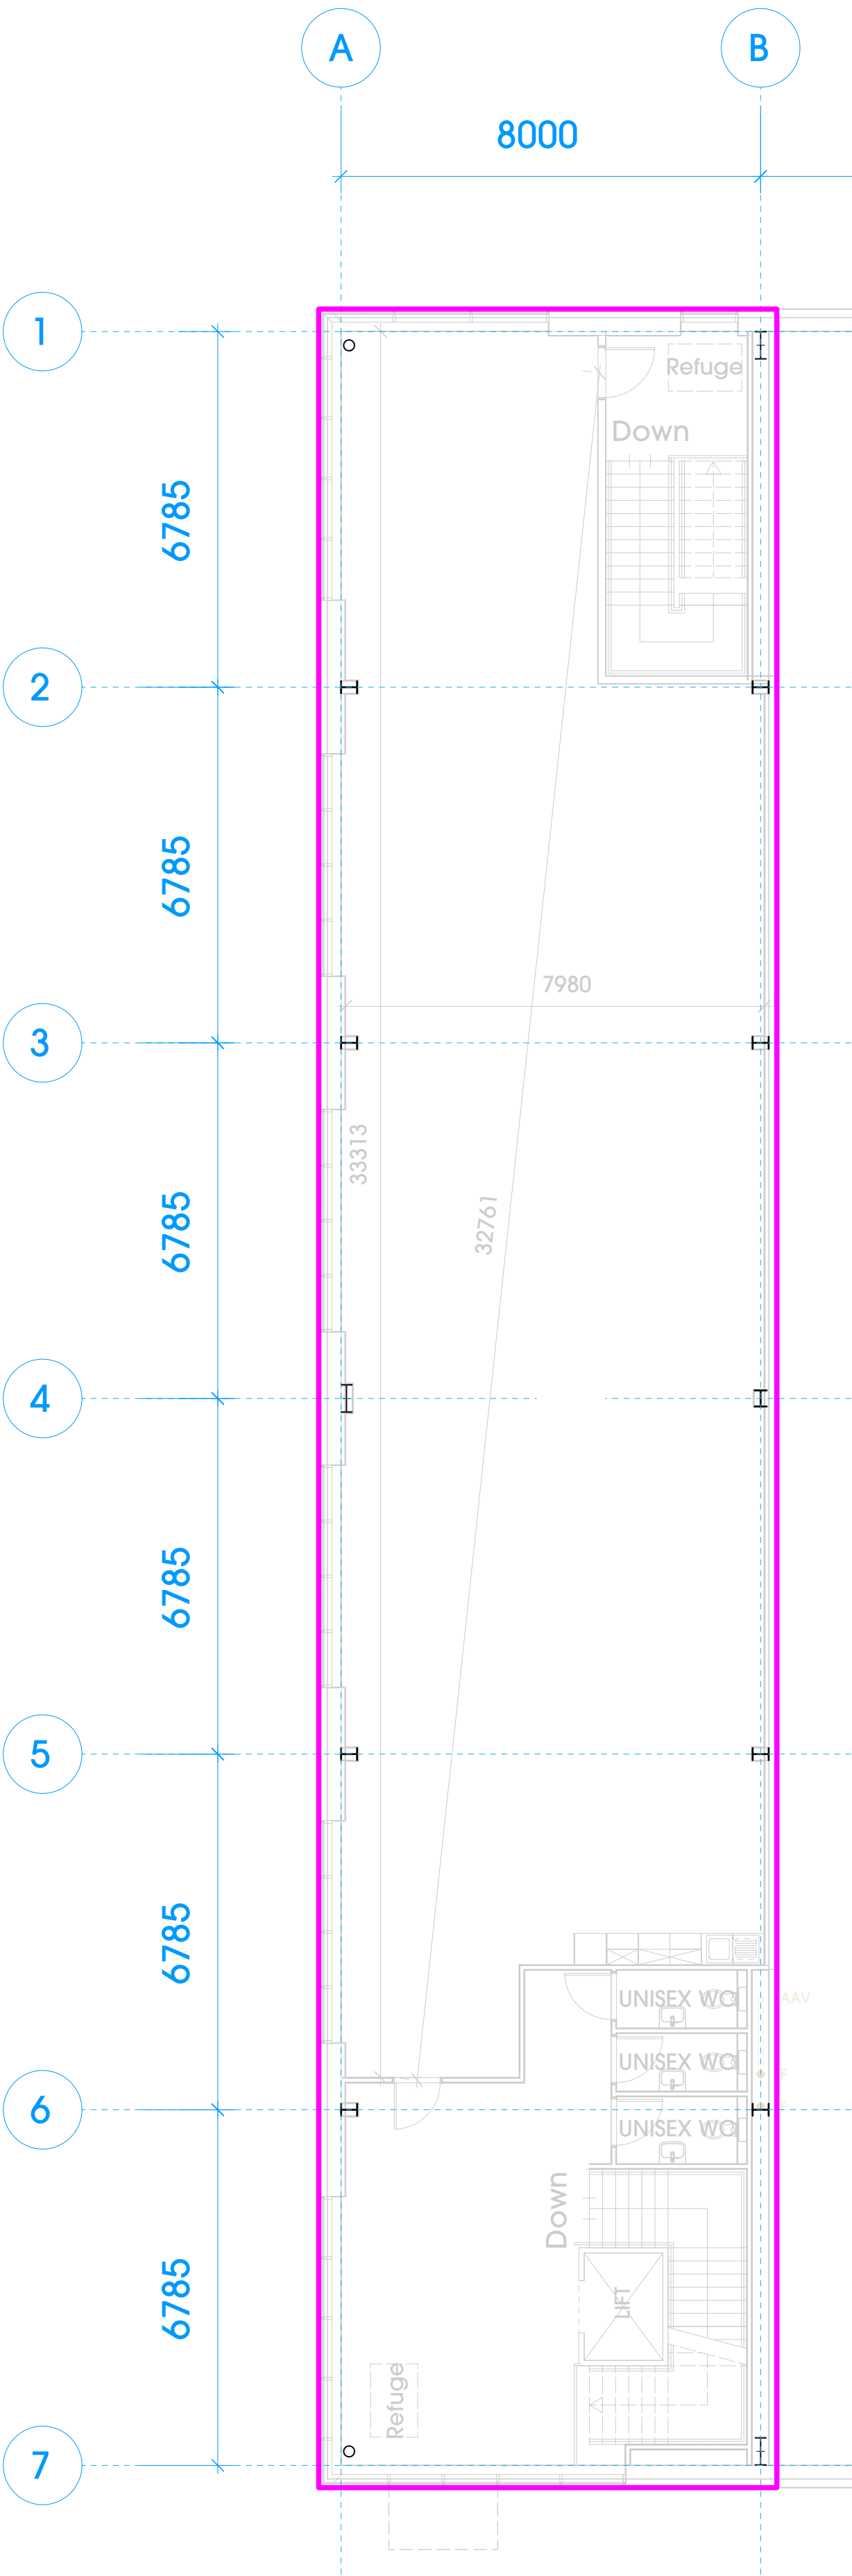

2 UNIT 1 FIRST FLOOR PLAN
Scale: 1:100

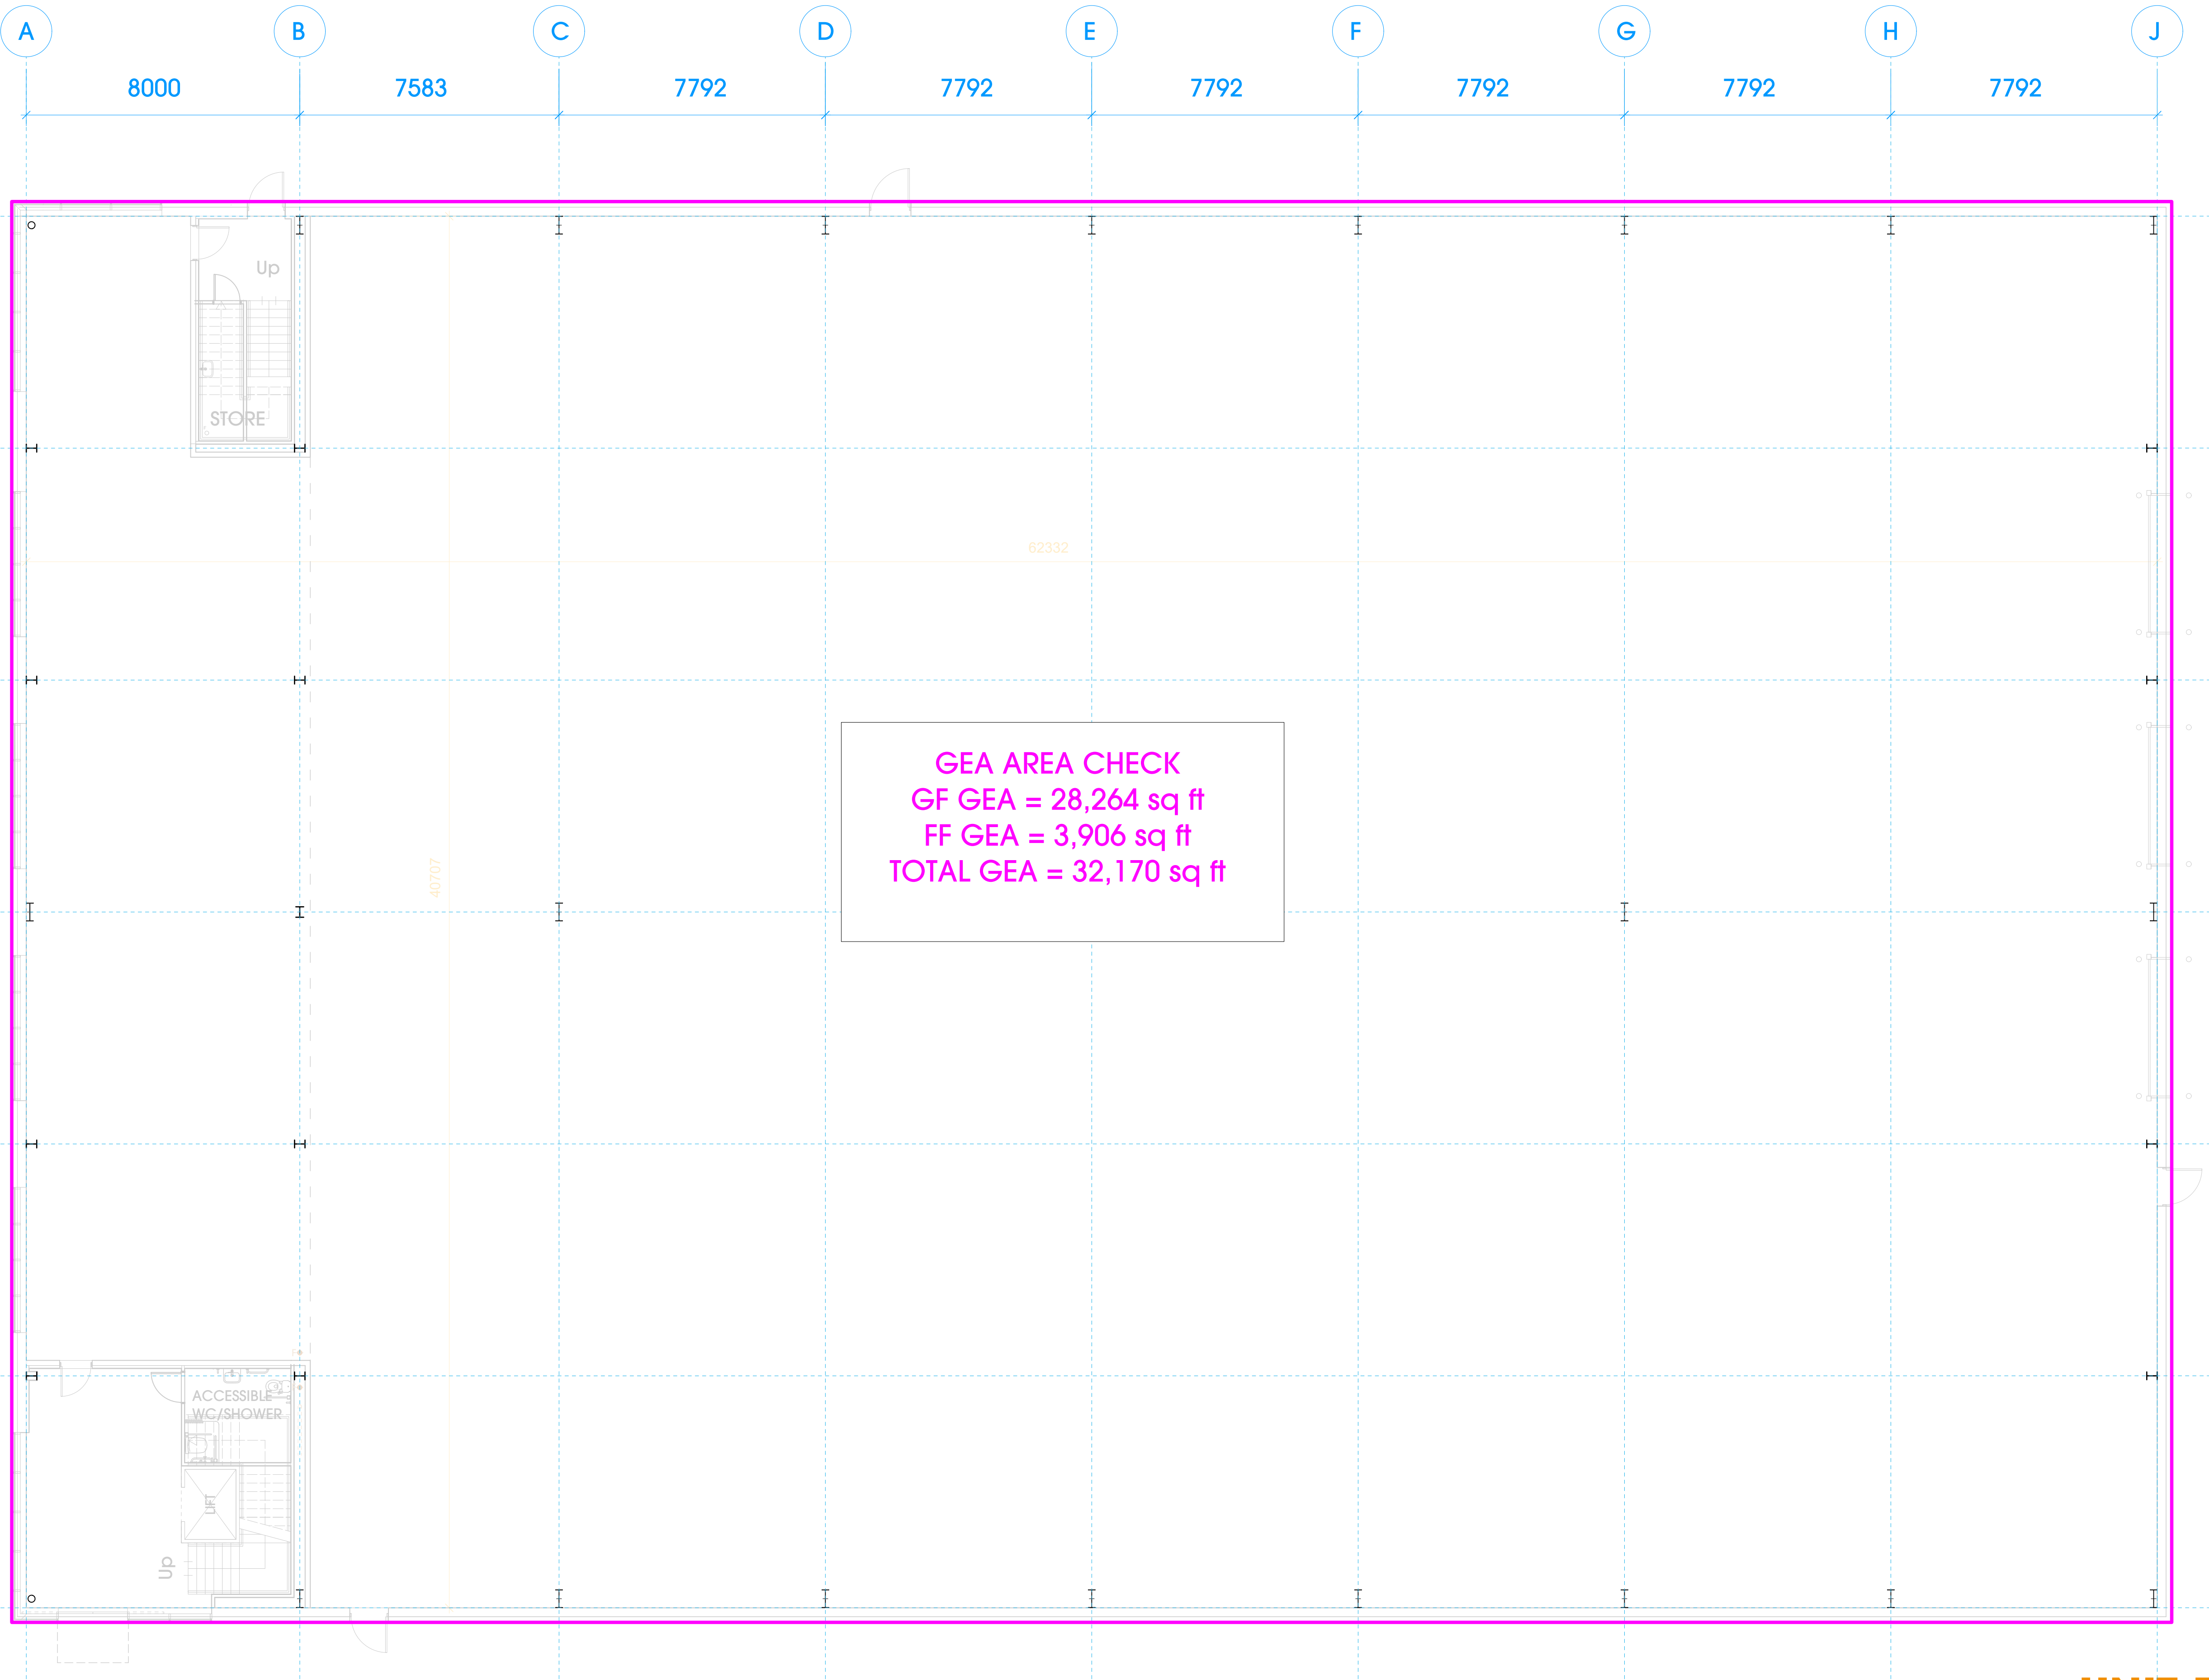

1 UNIT 1 GROUND FLOOR PLAN
Scale: 1:100

GEA AREA CHECK
GF GEA = 28,264 sq ft
FF GEA = 3,906 sq ft
TOTAL GEA = 32,170 sq ft



client

TUNGSTEN
PROPERTIES

project

Birmingham Road, Lichfield

status

Planning

scale

1:100 @ A1

drawing title

UNIT 1 Floor Plans - GEA Only

drawn

DE

checked

DW

job no.

3308

dwg no.

PSK-101

rev.