


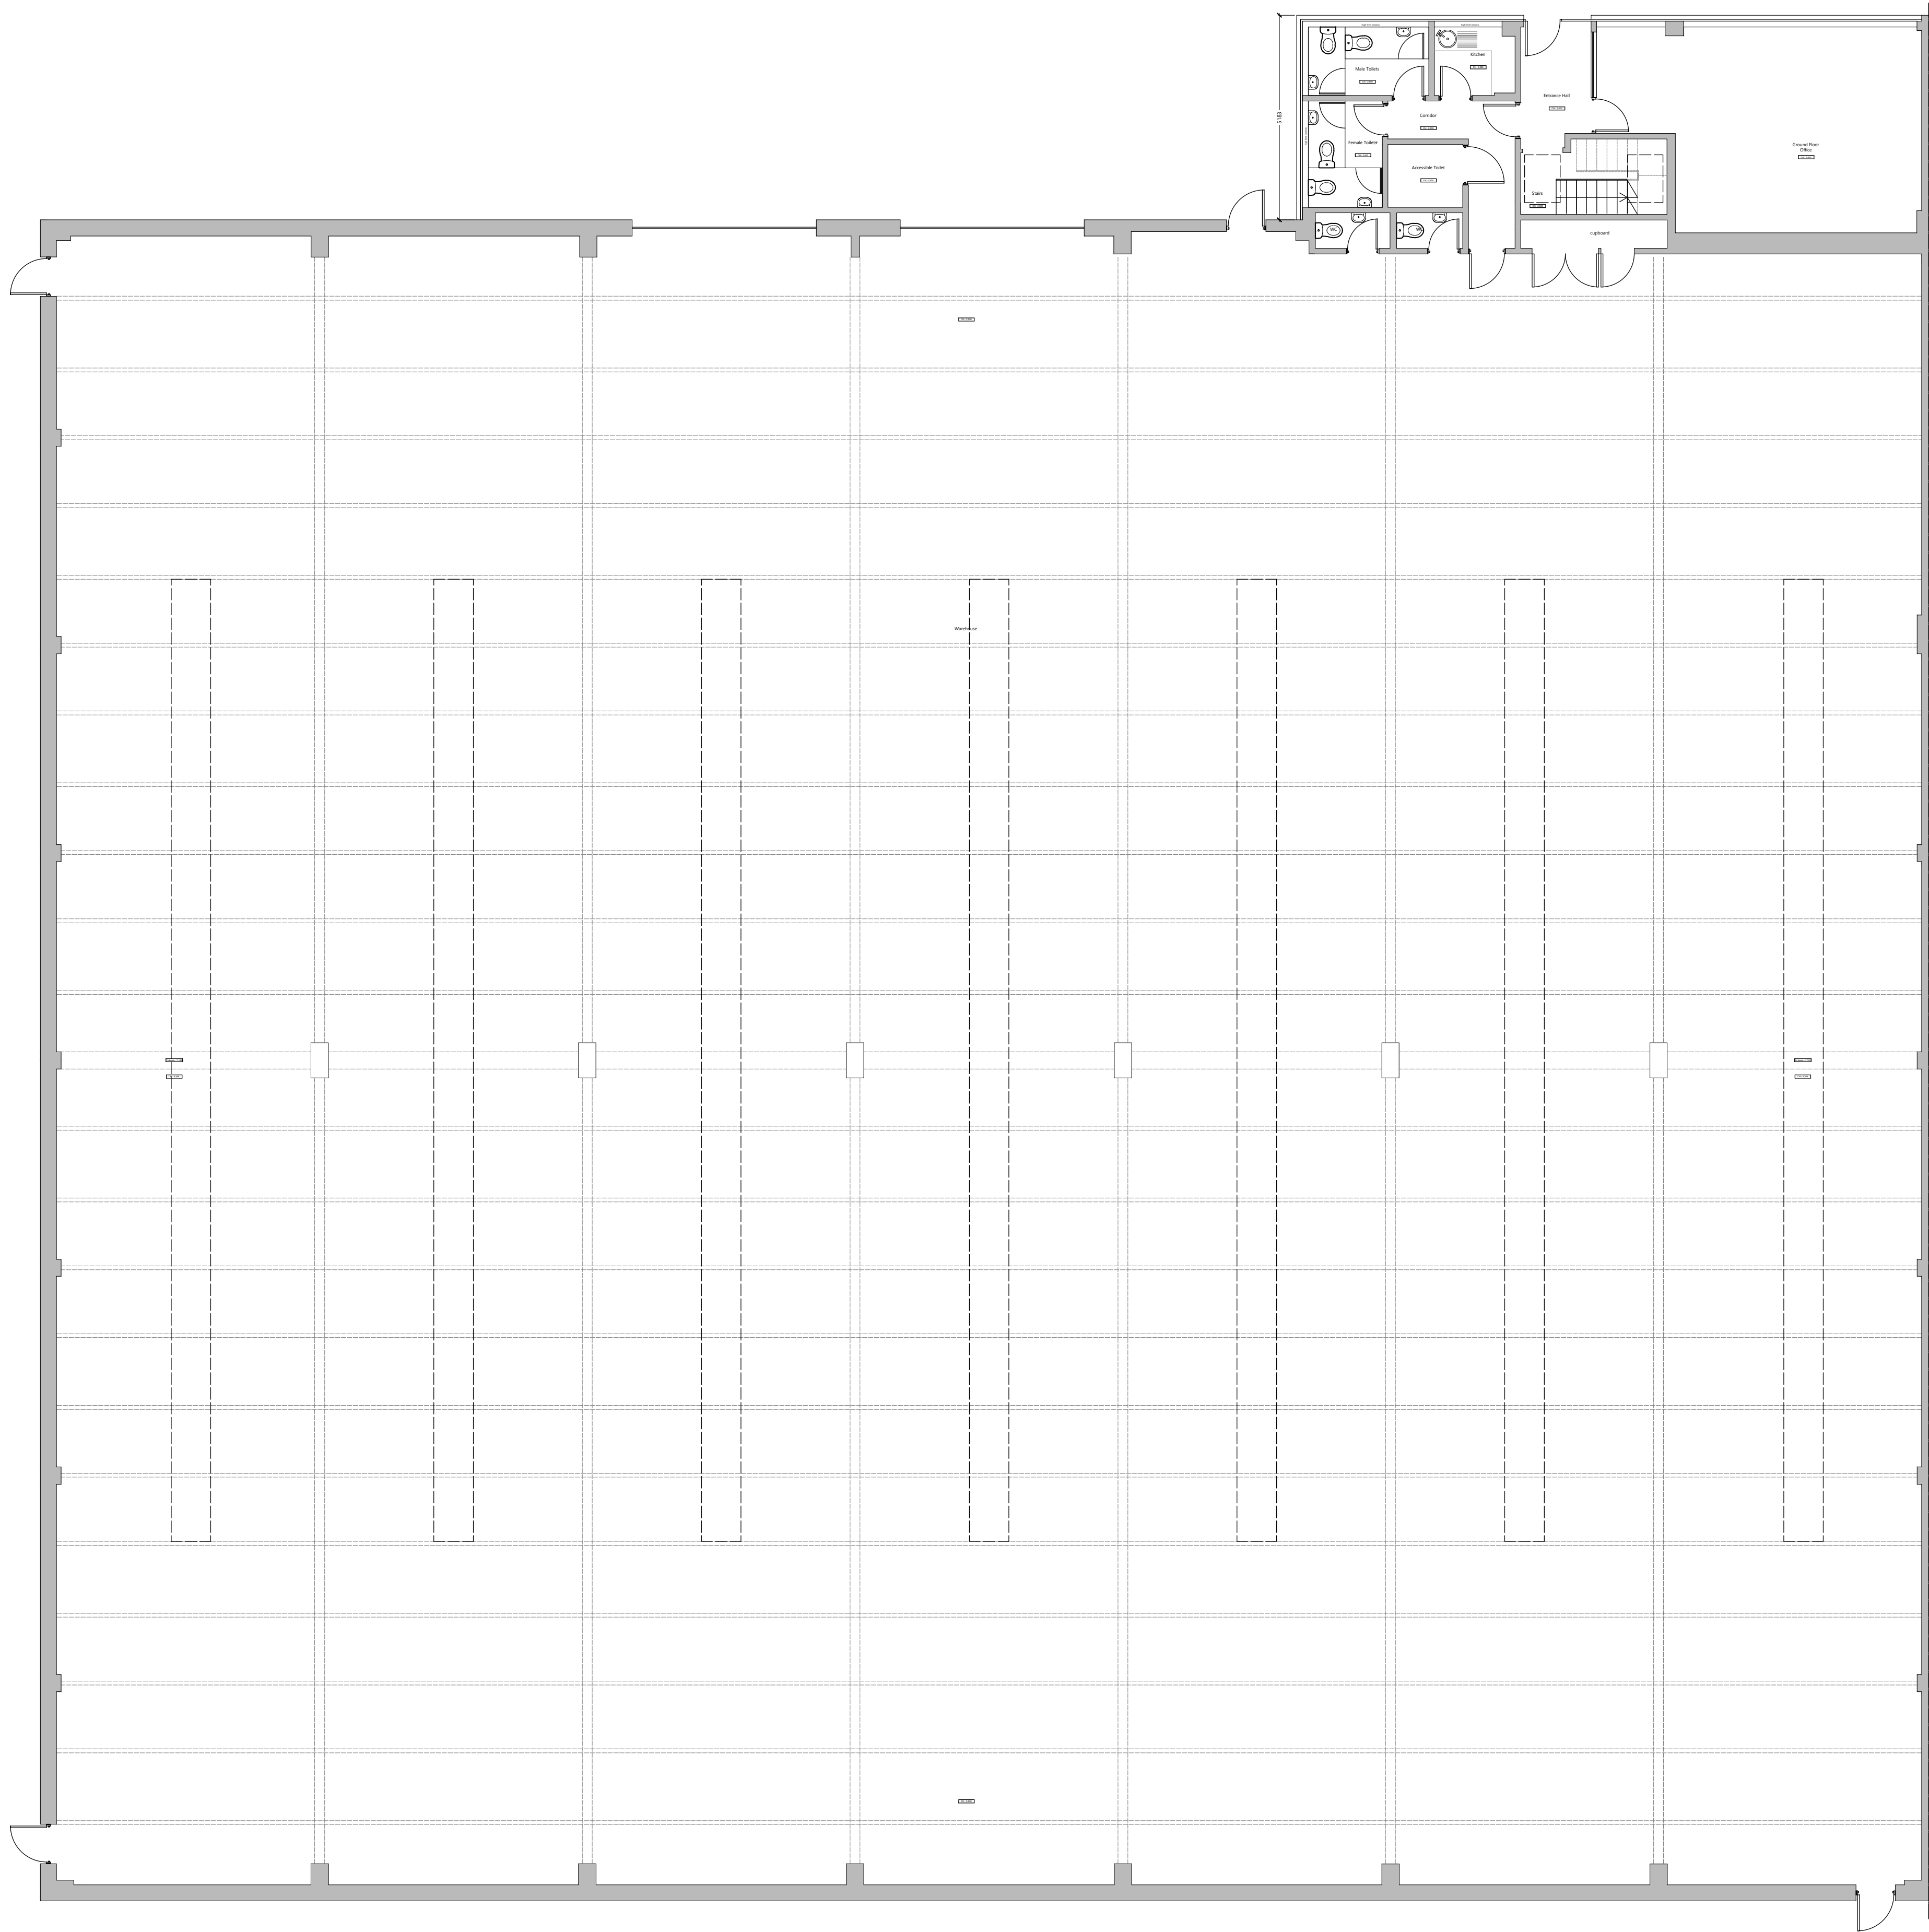

- Existing Ground Floor Plan
SCALE 1:100

PRELIMINARY ISSUE
This drawing and design is for use solely in connection with the project described. The drawing and design is the property of Lytle Associates Architects and must not be reused, loaned, or copied without written consent. All dimensions are subject to change without notice. The drawing is to be read in conjunction with all other information relevant to the project. Any apparent discrepancy is to be brought to the attention of Lytle Associates Architects.
© Lytle Associates Architects

REV	AMENDMENT	BY	CHECK	DATE
p1	Issued for Information	XB	SW	13.10.25

- Existing First Floor Plan
SCALE 1:100



CLIENT	PROJECT	TITLE	DRAWING NUMBER	REV
Orion Group	Valley Park, Watford	Existing Ground & First Floor Plans	2244_100	p1

LytleAssociates ARCHITECTS
THE FOUNTAIN HEAD · QUARRY STREET · GUILDFORD
SURREY · GU1 3UY · 01483 301661
LYTLE-ASSOCIATES.COM