

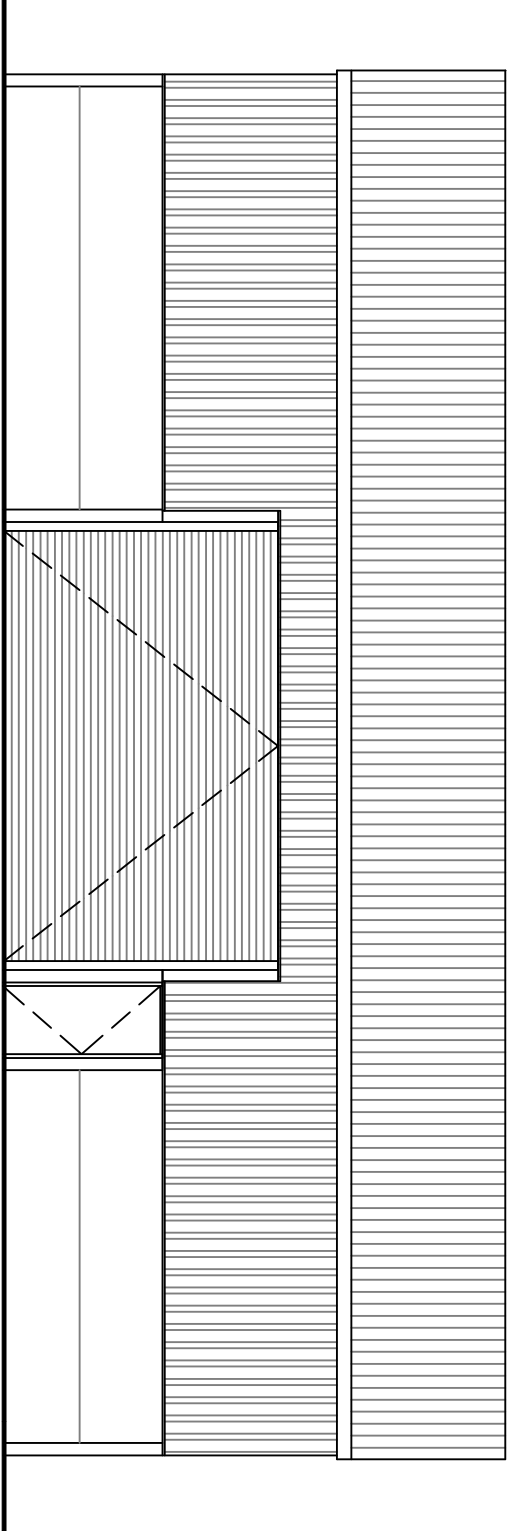



1:100

 


Proposed Front Elevation

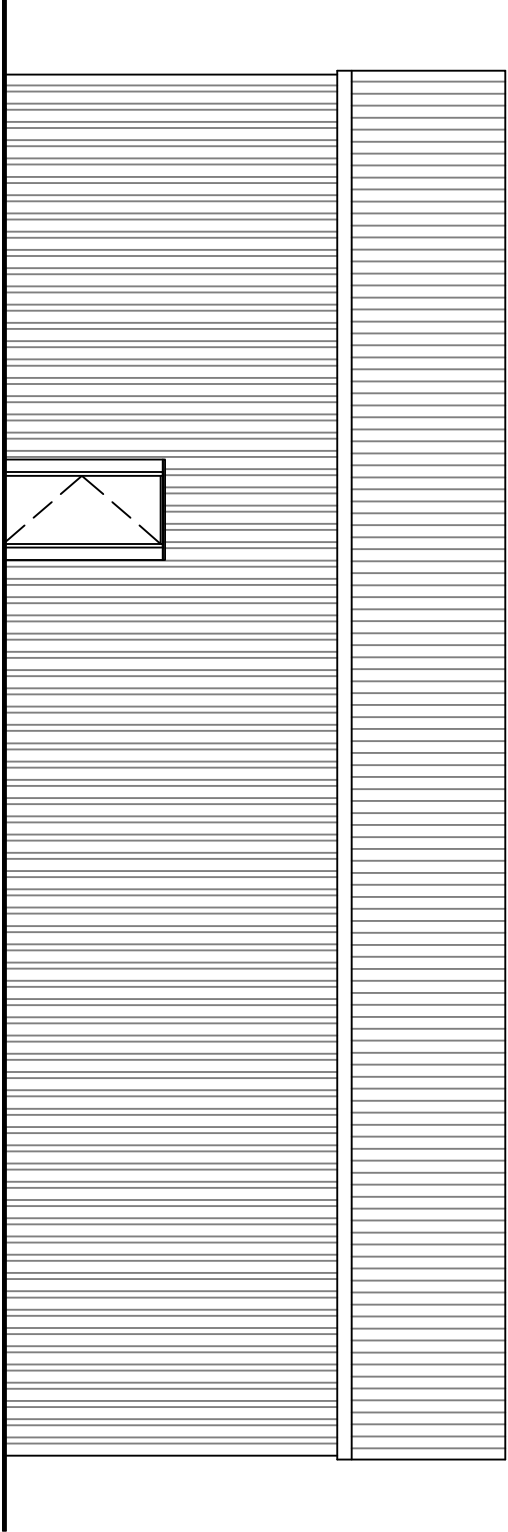


Proposed Rear Elevation

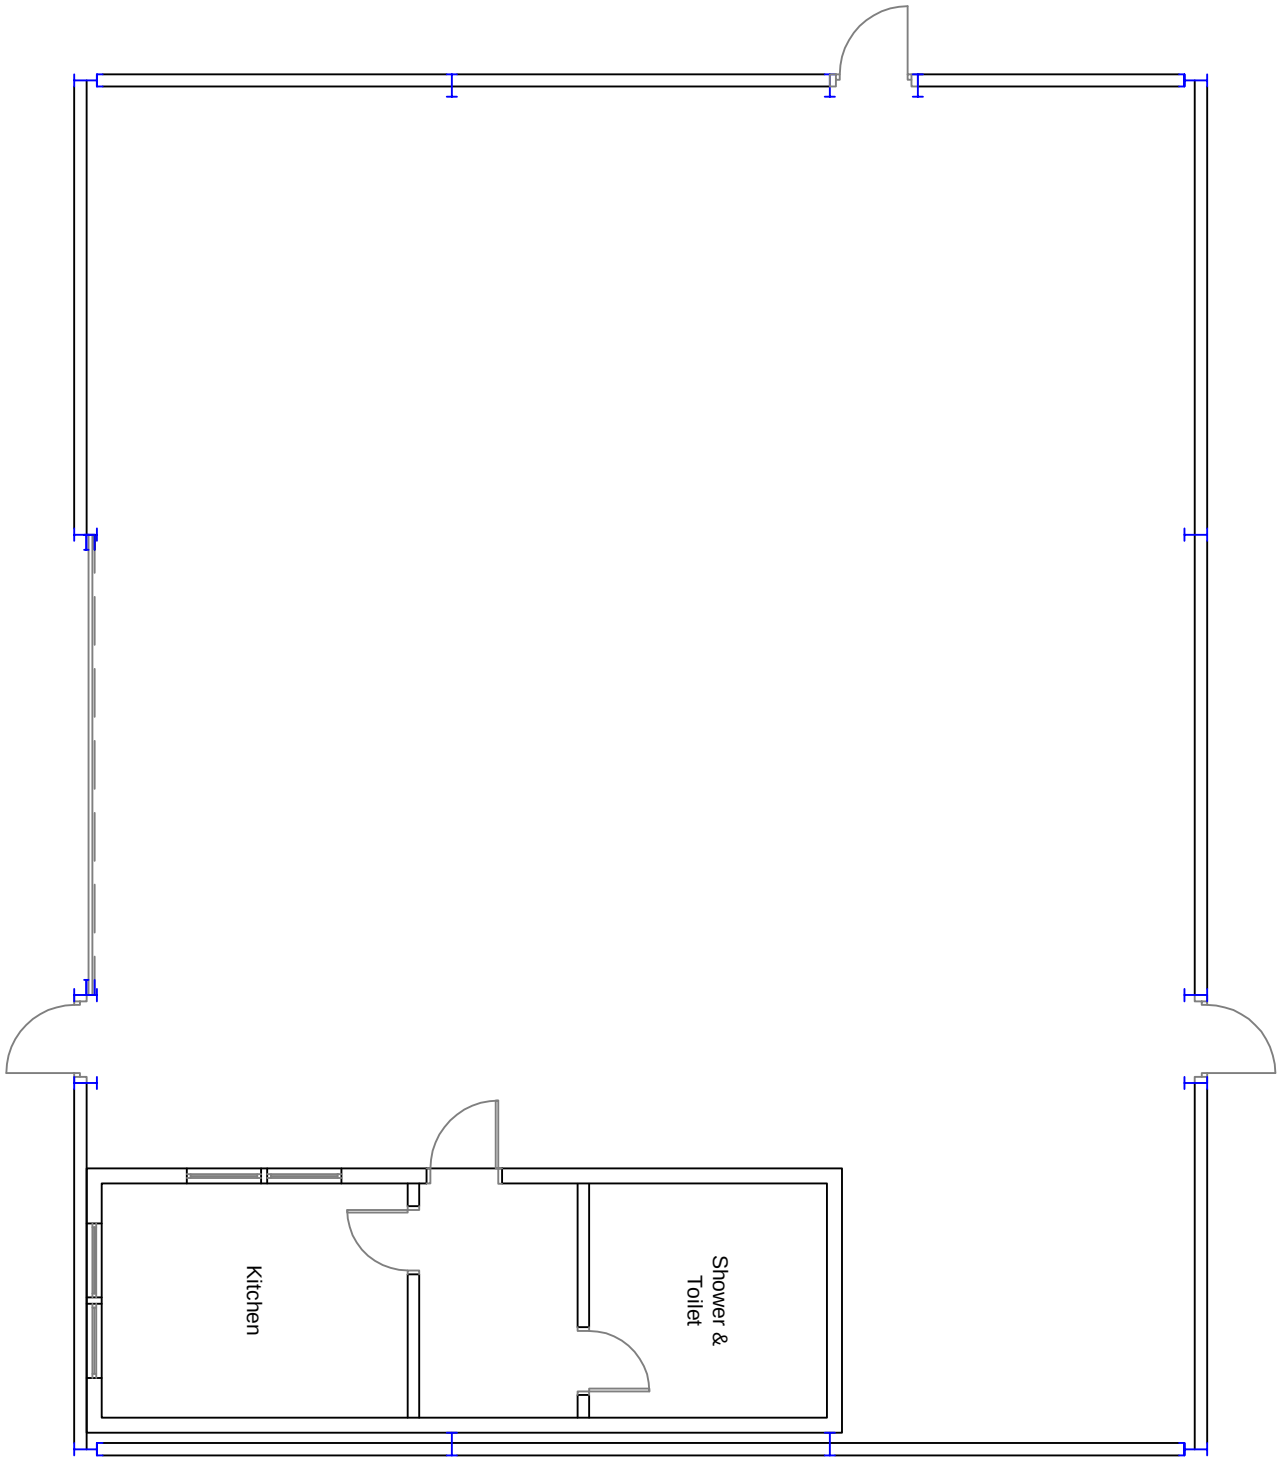

Proposed Floor Plan

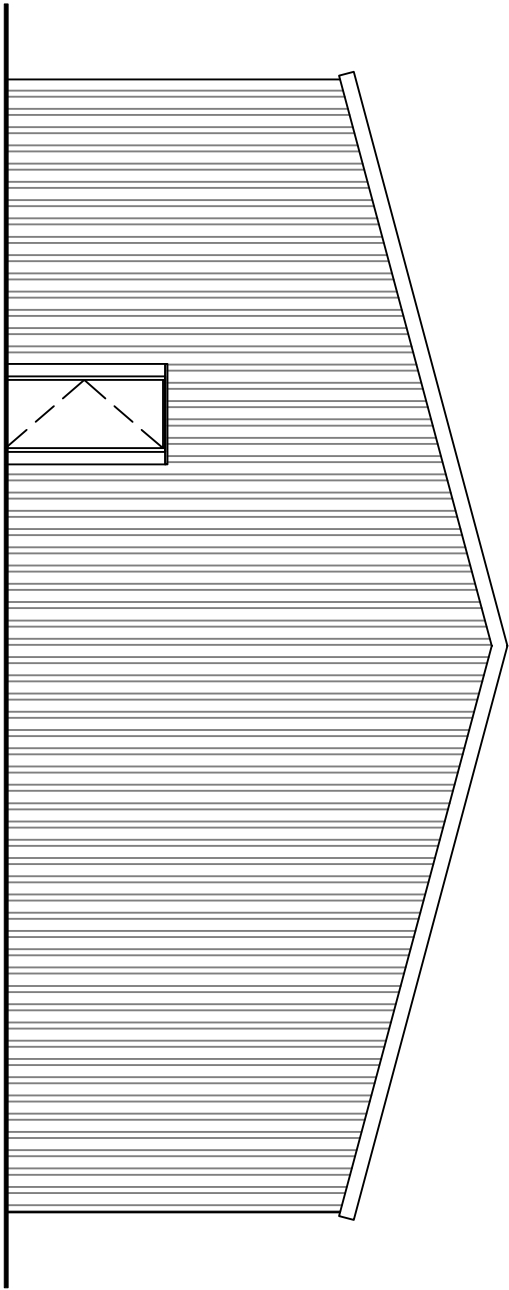

Proposed Side Elevation

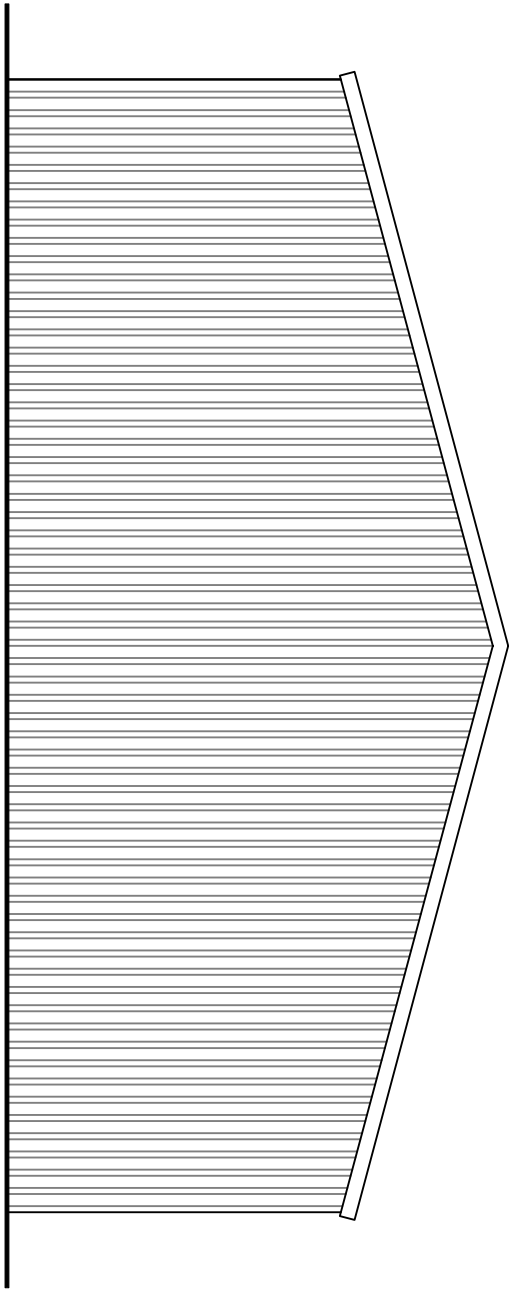

Proposed Side Elevation

Client:

Novare Cheshire Letting LTD

Application:

The Yard Extension

Drawing title:

Proposed Plans_Rev A

Scale:

1:100 @ A2

Drawing number:

1696/J250013/003.2

Date:

10 November 2025

Drawn by:

SK

Design Consultant



WHARFE
RURAL PLANNING
Sapling Home Farm, Ullard Hall Lane, Lower
Peover, Knutsford, Cheshire WA16 9PJ
T: 0 1 5 6 5 7 4 6 9 1 0
E: info@wharferuralplanning.co.uk
W: www.wharferuralplanning.co.uk