
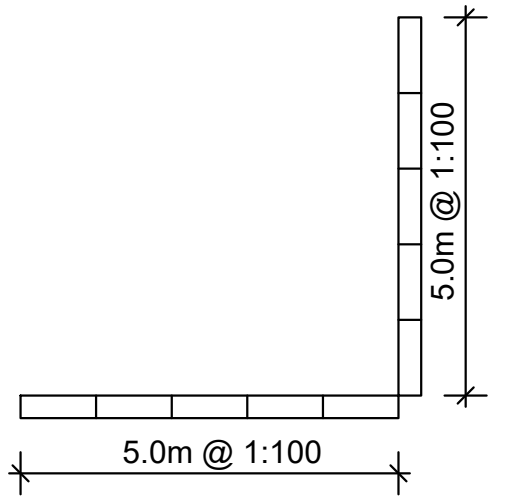


This drawing is copyright.

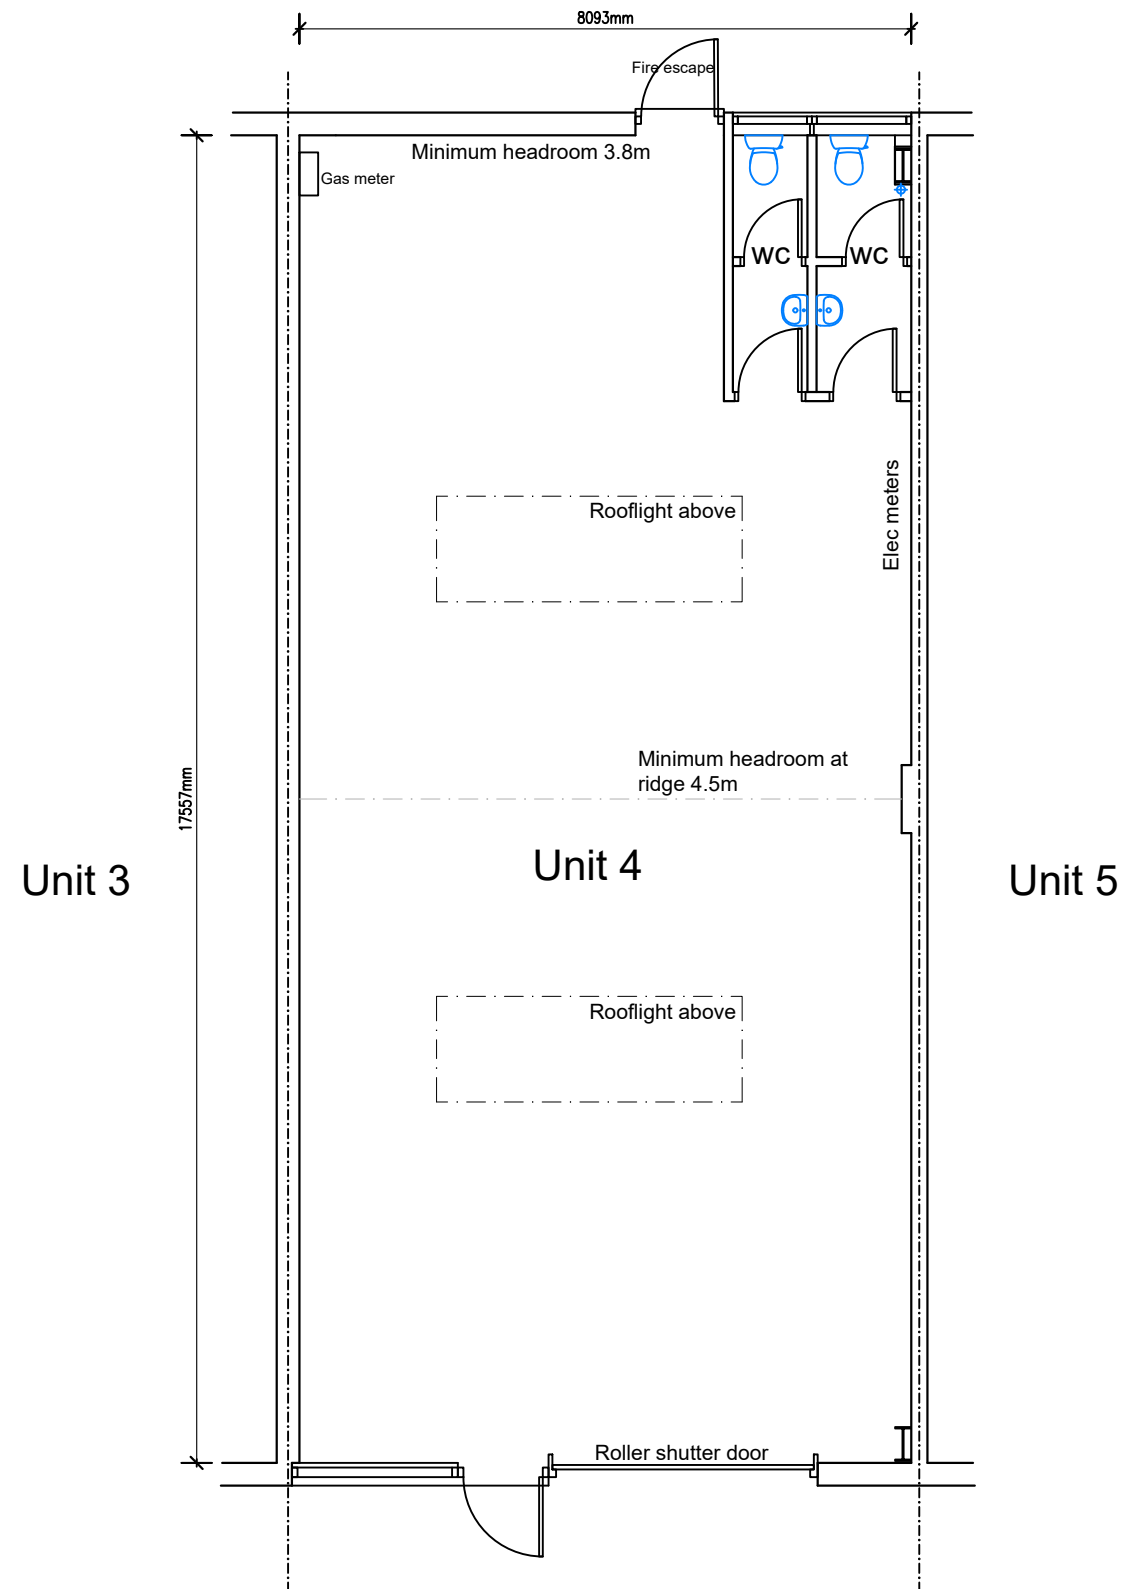

Rev.	Description.	Date.
------	--------------	-------

AT Design (Welwyn) Ltd
Architectual Design Services
30c High Street, Welwyn, Herts AL6 9EQ
Tel: 07931703297 - email: adamtrigg@hotmail.com

Title;
Existing unit
Unit 4 Granby Trade Park
Bletchley
Milton Keynes, MK1 1NL
Existing floor plan

Scale : 1:100 at A3
Date : July 2022
Drawn by: AT

Drg.No: AT1037-03