


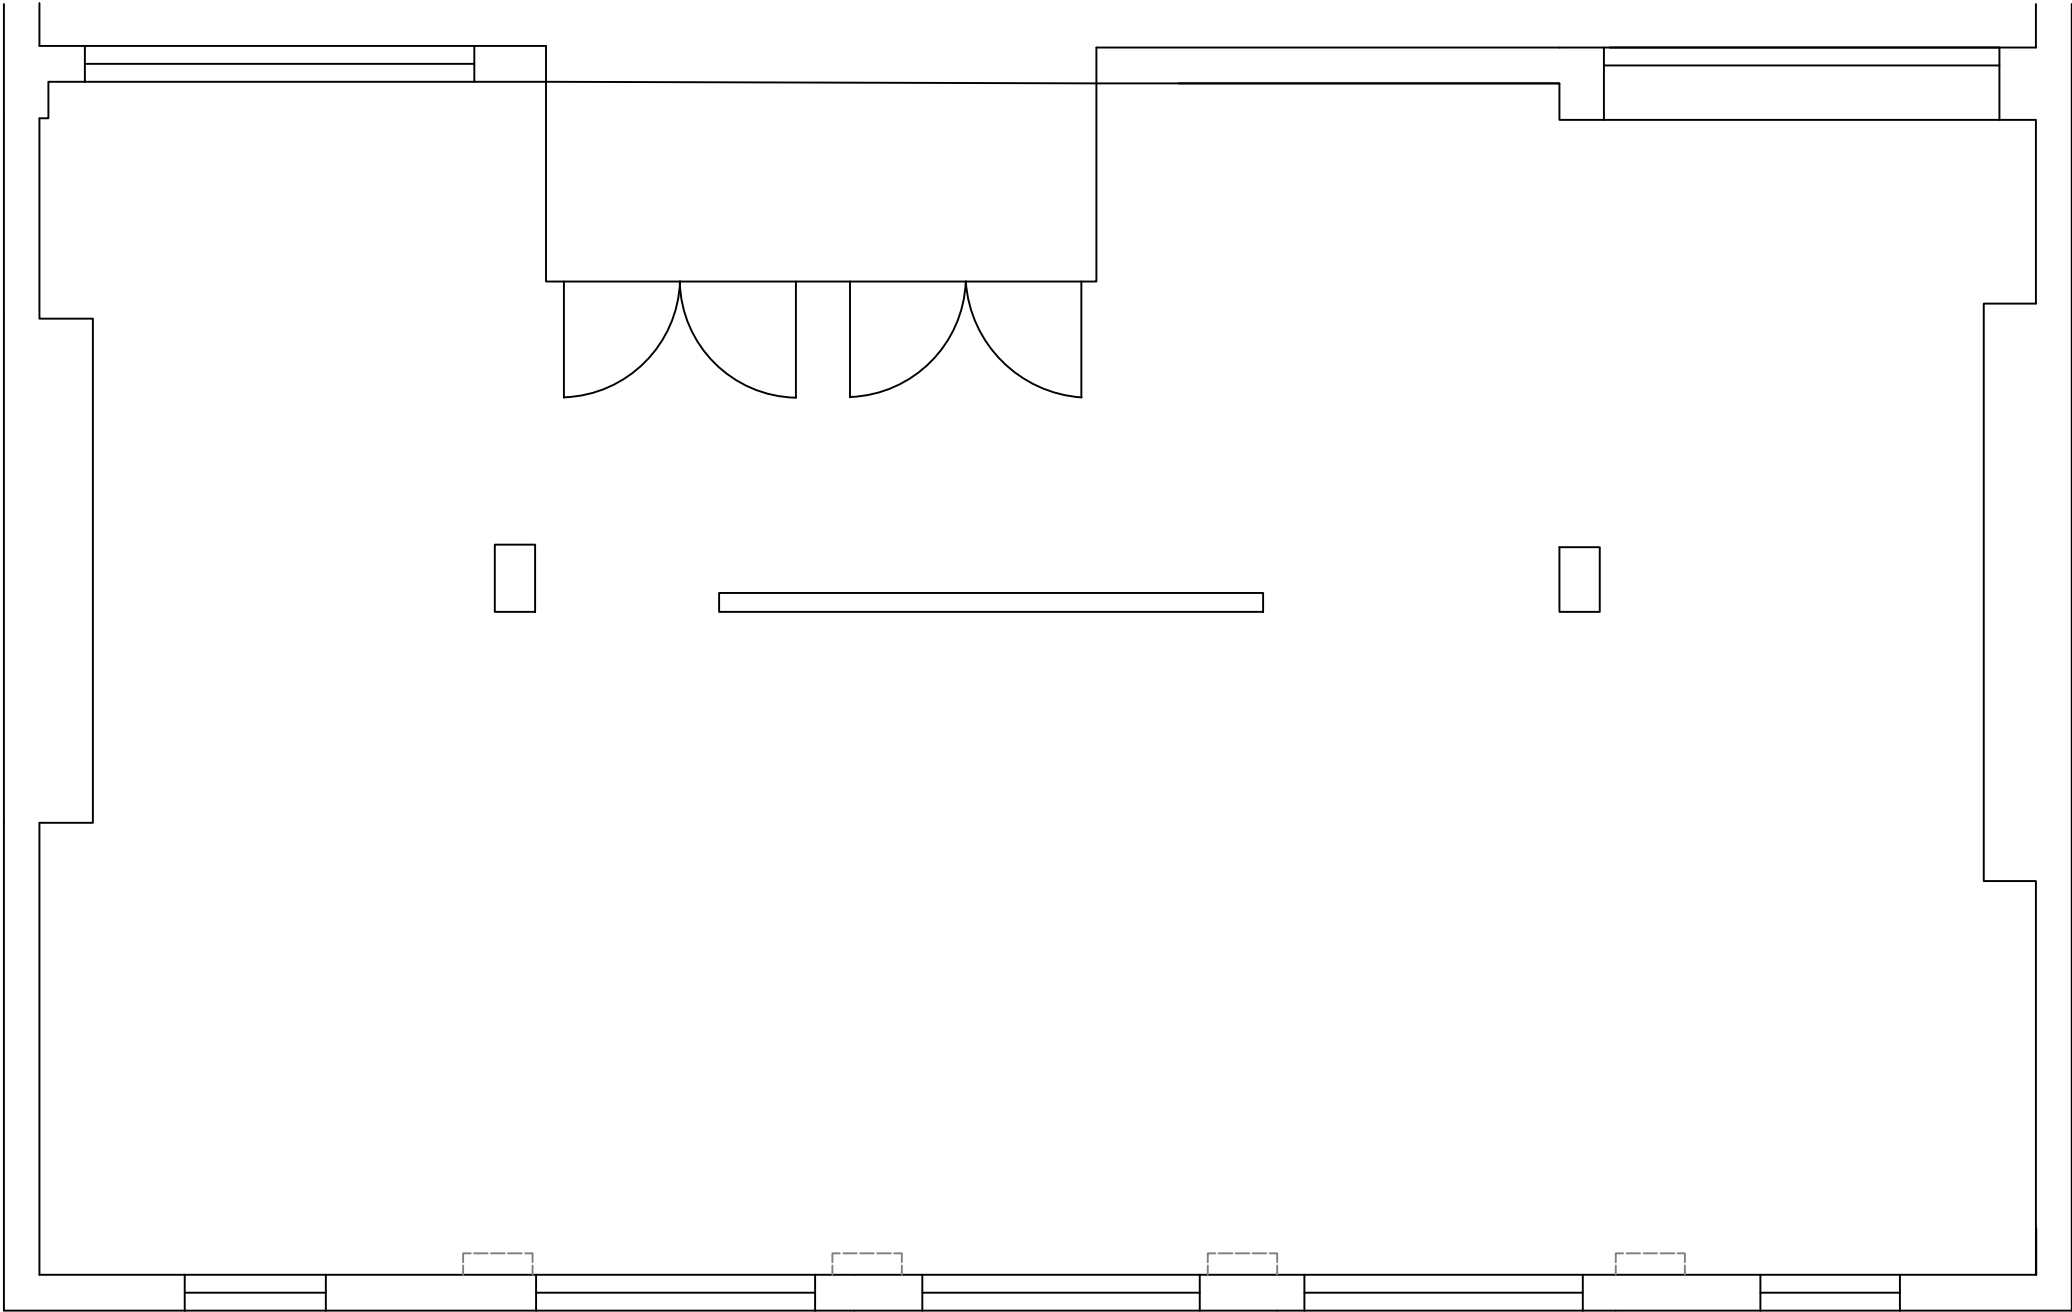

1. DO NOT SCALE FROM THIS DRAWING. USE FIGURED DIMENSIONS ONLY.
2. ALL DIMENSIONS ARE IN MILLIMETERS UNLESS STATED OTHERWISE.
3. THE CONTRACTOR IS TO CHECK DRAWINGS AND TO VERIFY ALL DIMENSIONS ON SITE BEFORE COMMENCING ANY WORK OR MAKING ANY SHOP DRAWINGS. ANY DISCREPANCIES ARE TO BE NOTIFIED TO BNP PARIBAS REAL ESTATE IMMEDIATELY.
4. THIS DRAWING IS THE PROPERTY OF BNP PARIBAS REAL ESTATE. COPYRIGHT IS RESERVED BY THEM AND THE DRAWING IS ISSUED ON THE CONDITION THAT IT IS NOT COPIED, REPRODUCED, RETAINED OR DISCLOSED TO ANY UNAUTHORISED PERSON, EITHER WHOLLY OR IN PART, WITHOUT THE CONSENT IN WRITING OF BNP PARIBAS REAL ESTATE.
5. ALL WORK IS TO BE CARRIED OUT IN ACCORDANCE WITH THE CURRENT BUILDING REGULATIONS AND ALL ASSOCIATED BRITISH STANDARDS.

Rev	Date	Drw	Chk	Notes
-----	------	-----	-----	-------

Client Name
Cornvalley Estates Limited



Drawing Status
Issued

Project Name:
126 Colmore Row
Birmingham
B3 3AP
Drawing Name:
3rd Floor Plan- Front Suite
Scale: n/a
Date: 31.03.23
Drawing Number: 250243-1

Drawn: EF
Checked: JP
Rev: -



**BNP PARIBAS
REAL ESTATE**

9 Colmore Row
Birmingham
B3 2BJ
0121 237 1200
www.realestate.bnpparibas.co.uk