


02:MEZZANINE FLOOR PLAN

Scale 1:200

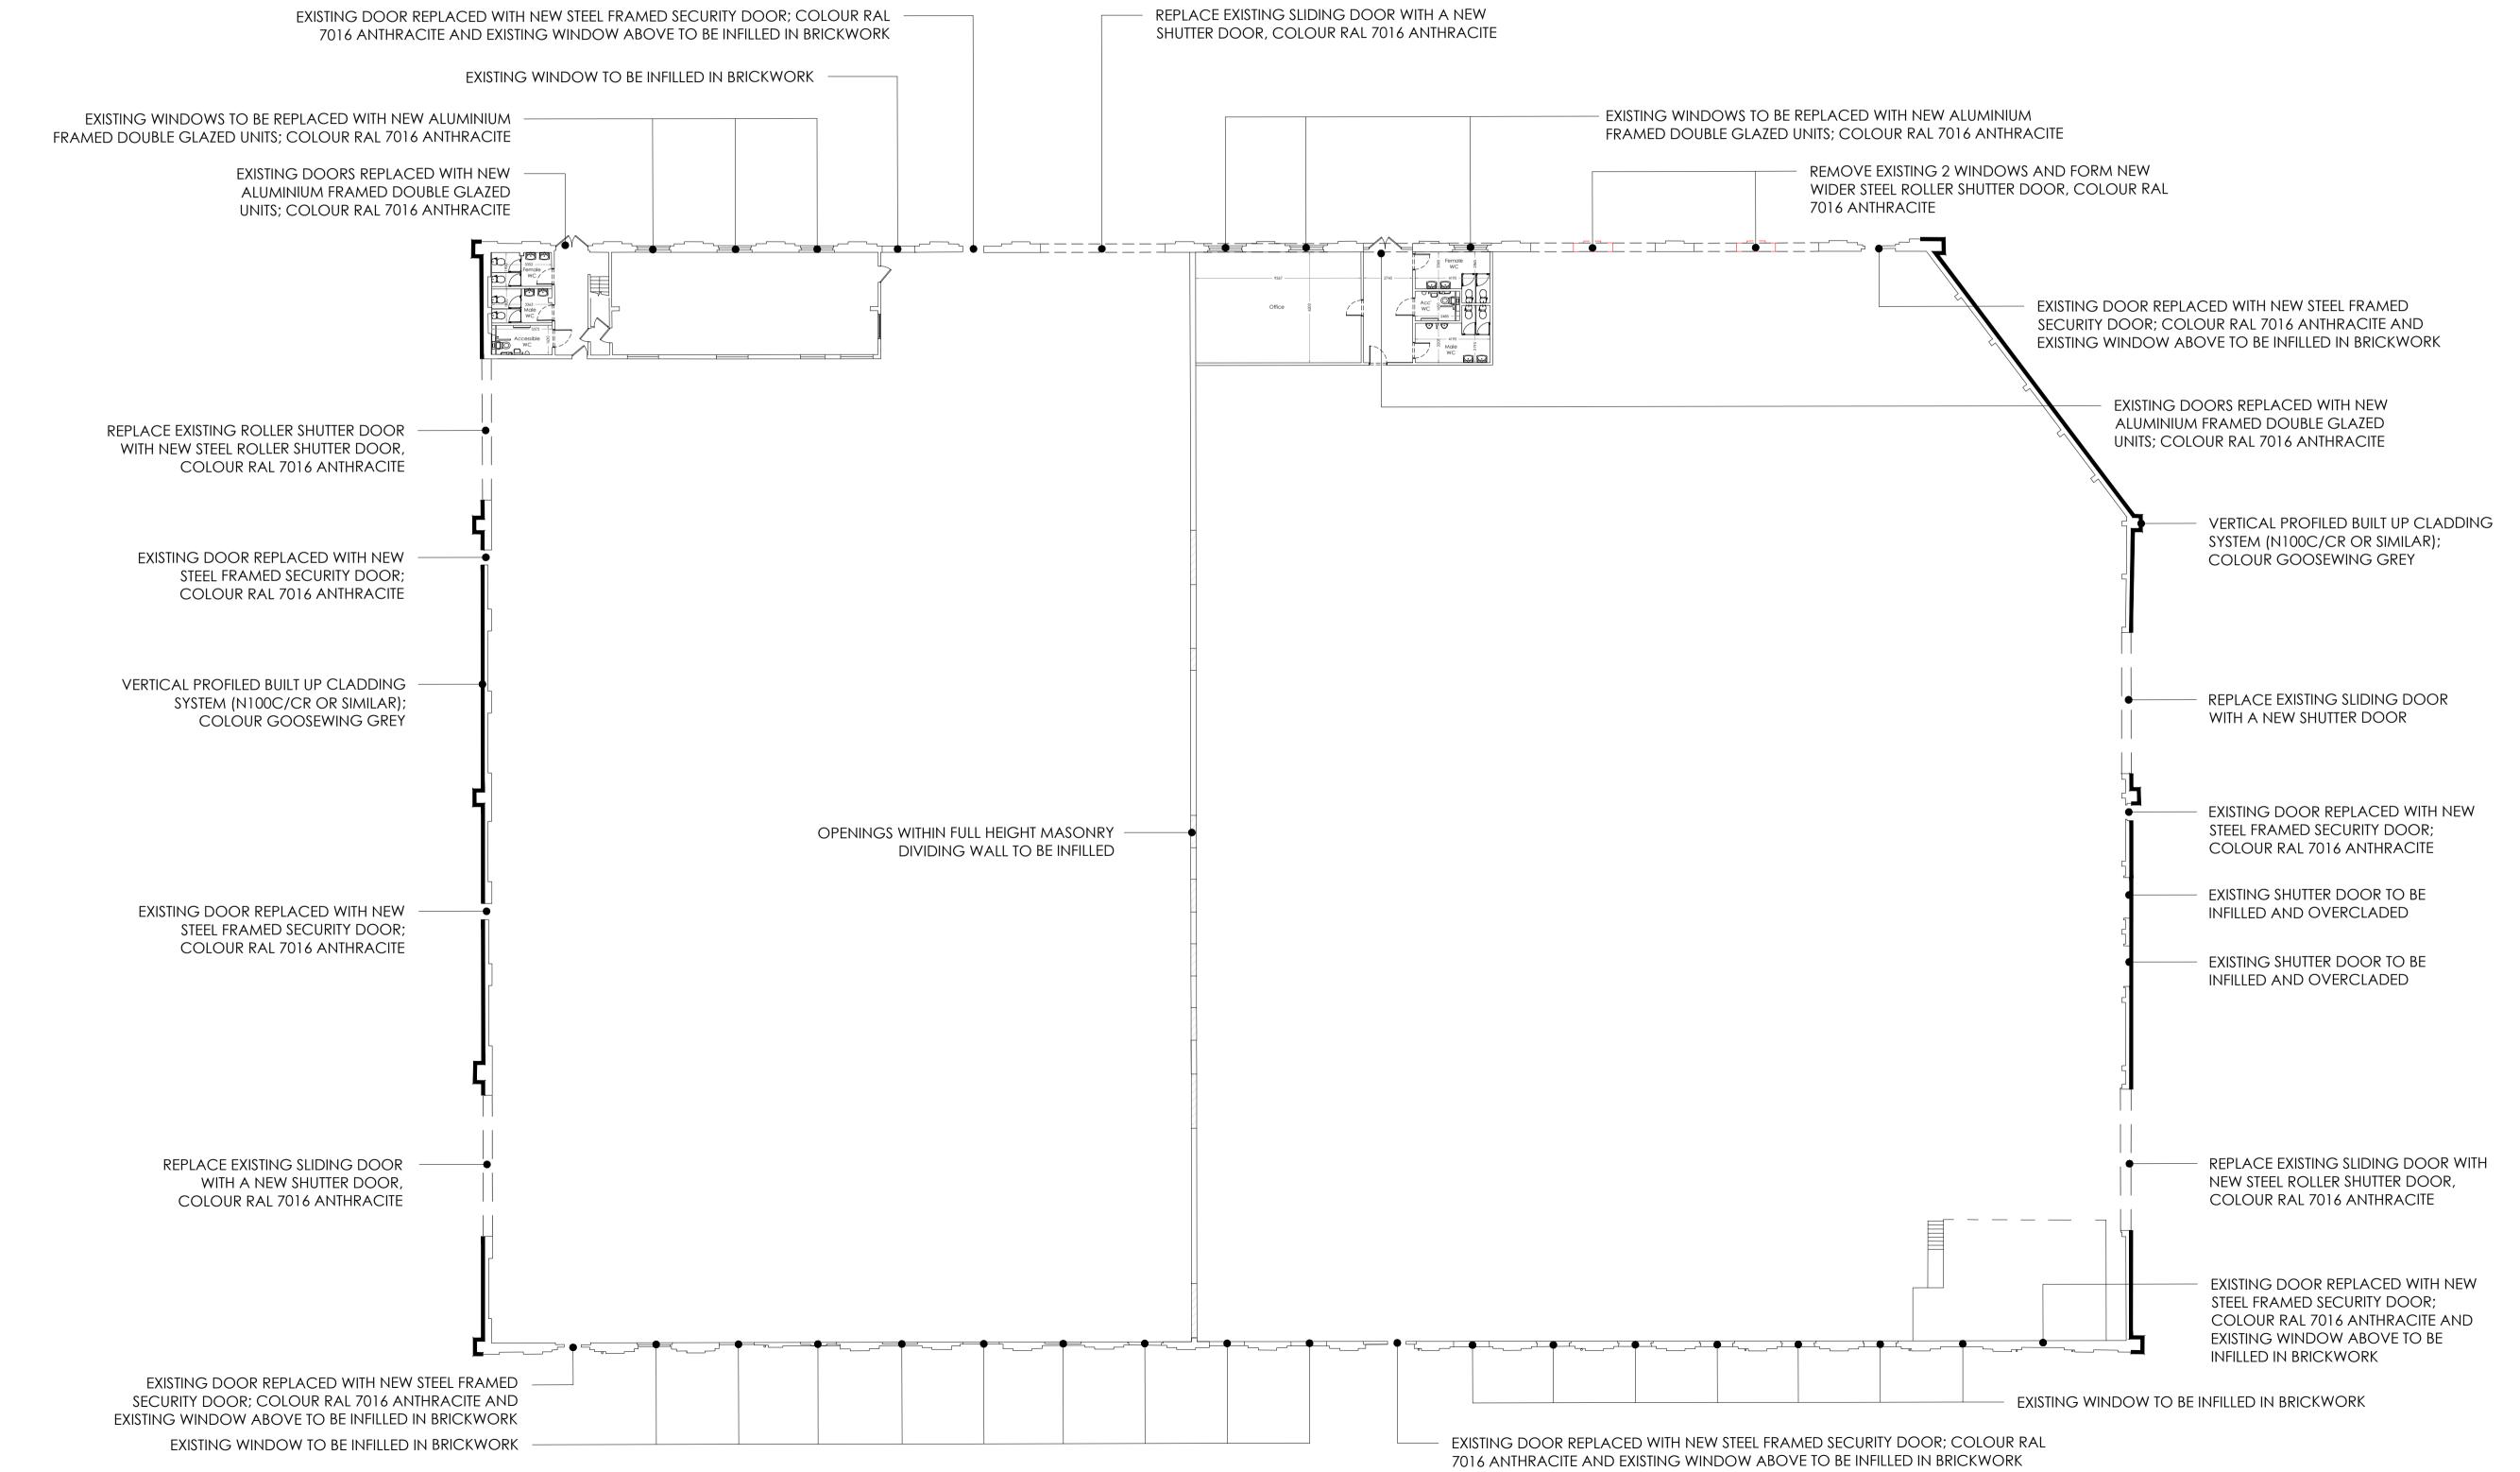

01:GROUND FLOOR PLAN Scale 1:200

The Harris Group Ltd does not accept liability for any deviation to our drawings or specification. This Drawing is copyright and may not be reproduced in whole or part without written authority.

This drawing has been based on site survey plan 26800Y_03 from JPP. 2 4 6 8 10m SCALE 1:200

P02 18.03.25 WC layout in Unit 6 North amended and NS key dimensions added

5,627sqm (GEA) **UNIT 6 NORTH** Mezzanine Floor Proposed 124sqm (GIA) **UNIT 6 SOUTH Ground Floor** 3,087sqm (GIA)

Masterplanning **PARTNERSHIF** www.harrispartnership.com

IPIF c/o JLL

Subdivision of Unit 6

Unit 6, Barton Park, Chickenhall Lane Eastleigh SO50 6RR

Drawing Title Proposed Floor Plan

Drawn Checked Scale @A1 BIM Status NS JPG 1:200 Rev. THP Project No P02 Project No. Originator Volume Level Type Role Number

19467-1 THPK XX XX DR A 0111