



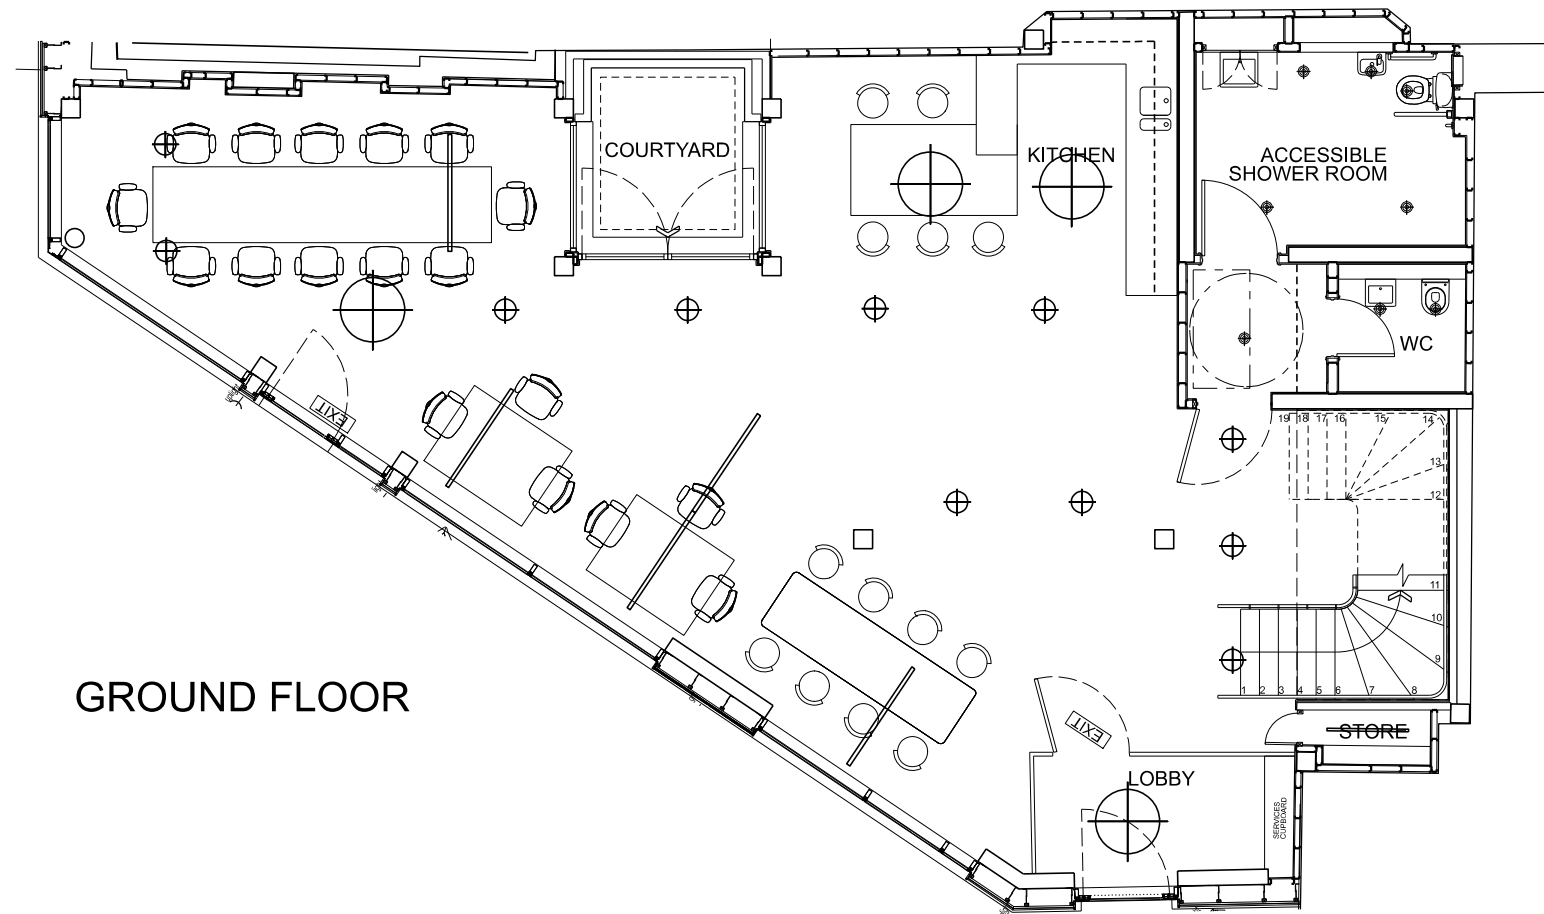

GROUND FLOOR

Ground Floor GIA 138 square metres
ex. courtyard


Ground Floor NIA 114 square metres
ex courtyard, ex toilets and
associated lobbies, inc kitchen

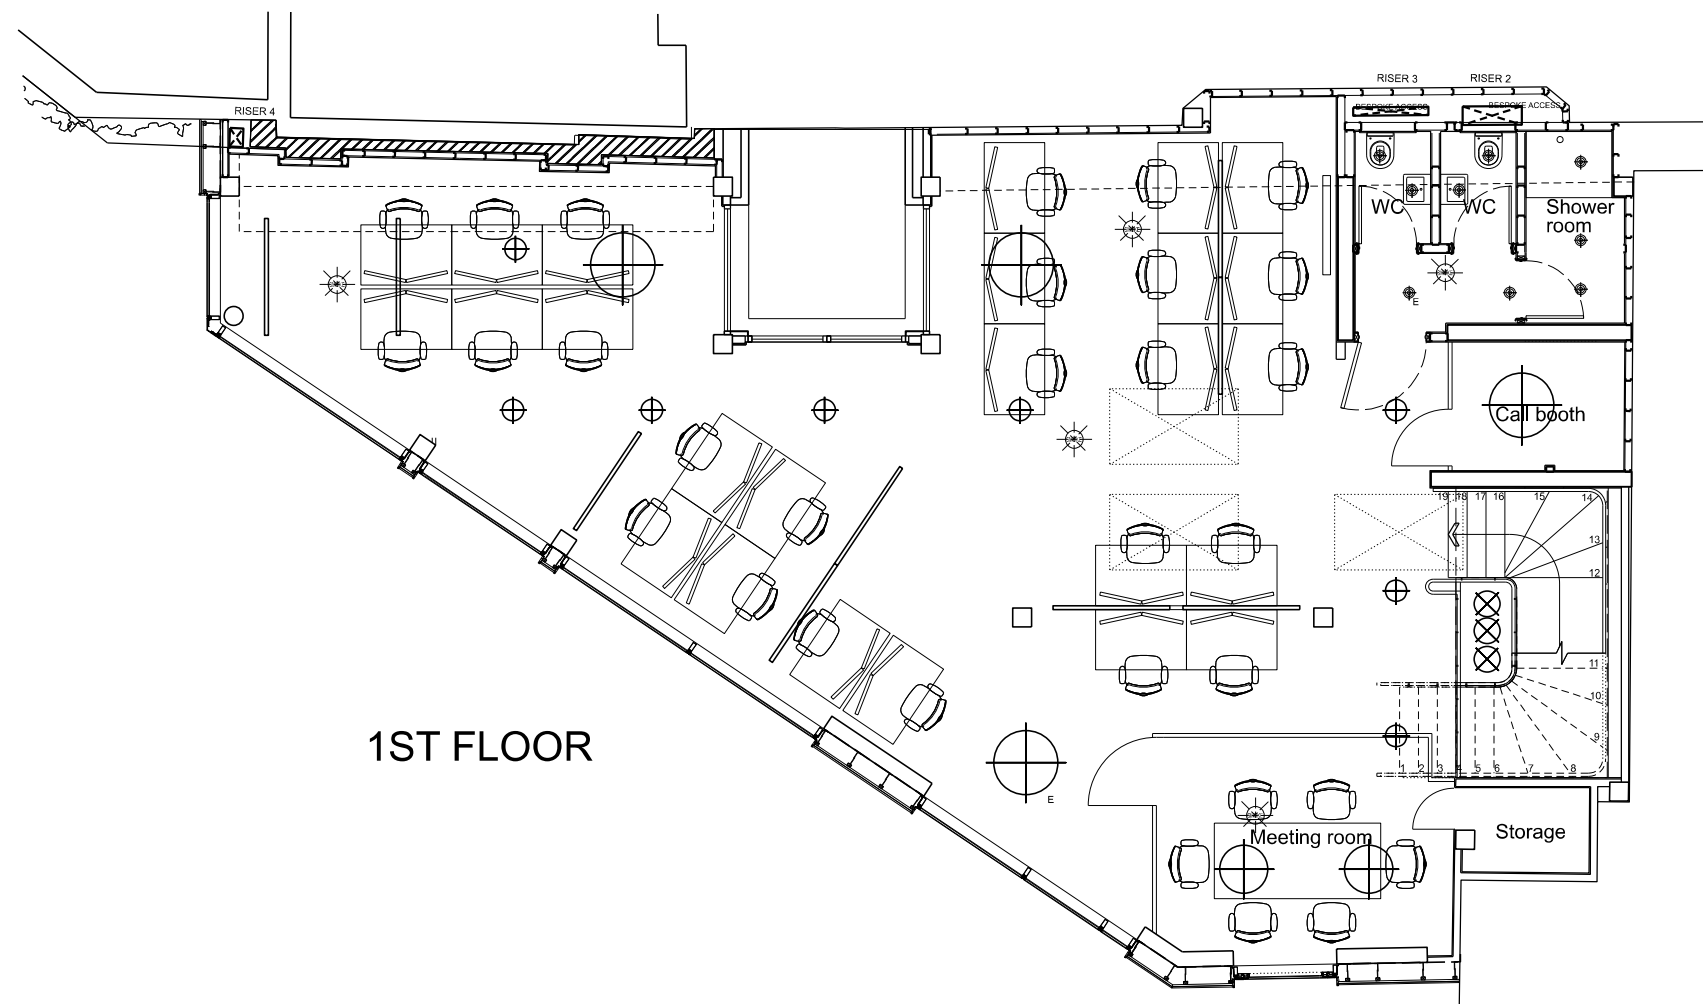

1ST FLOOR

First Floor GIA 139 square metres

First floor NIA 118 square metres
ex courtyard, ex toilets and
associated lobbies, inc kitchen

 

Notes.
1. No dimensions are to be scaled from this drawing.
2. All dimensions are to be checked on site prior to fabrication.
3. Any discrepancies on site have to be reported to the architect.
4. For steelwork, foundations, structural details refer to S.E. drawings

notes

CHAMBER STREET

title COURTYARD BUILDING-SPACE
PLANNING- GROUND& 1st
FLOOR PLANS

job no. 2188

scale 1 : 100 @ A3 / 1:50 @ A1

date 30.11.2023

drg.no 2188-SP-02

revision J 30.11.23

MARLDON

No 3 Scout Lane London SW4 0LA
tel: 020 7627 7630 fax: 020 7627 7631
email: post@marldon.net