


Revision	Date	Drawn	Checked
A	Client name revised.	12.12.17	JC AC
B	Apartment numbers revised.	03.01.18	JC AC
C	Drawings Added to Blockrooms. Colours Added to Match Previous States Plans	25.01.18	JC AC
D	Floor plans revised to match revised elevations.	10.04.18	JC AC
E	Drainage Located for Construction.	01.10.18	RW AC

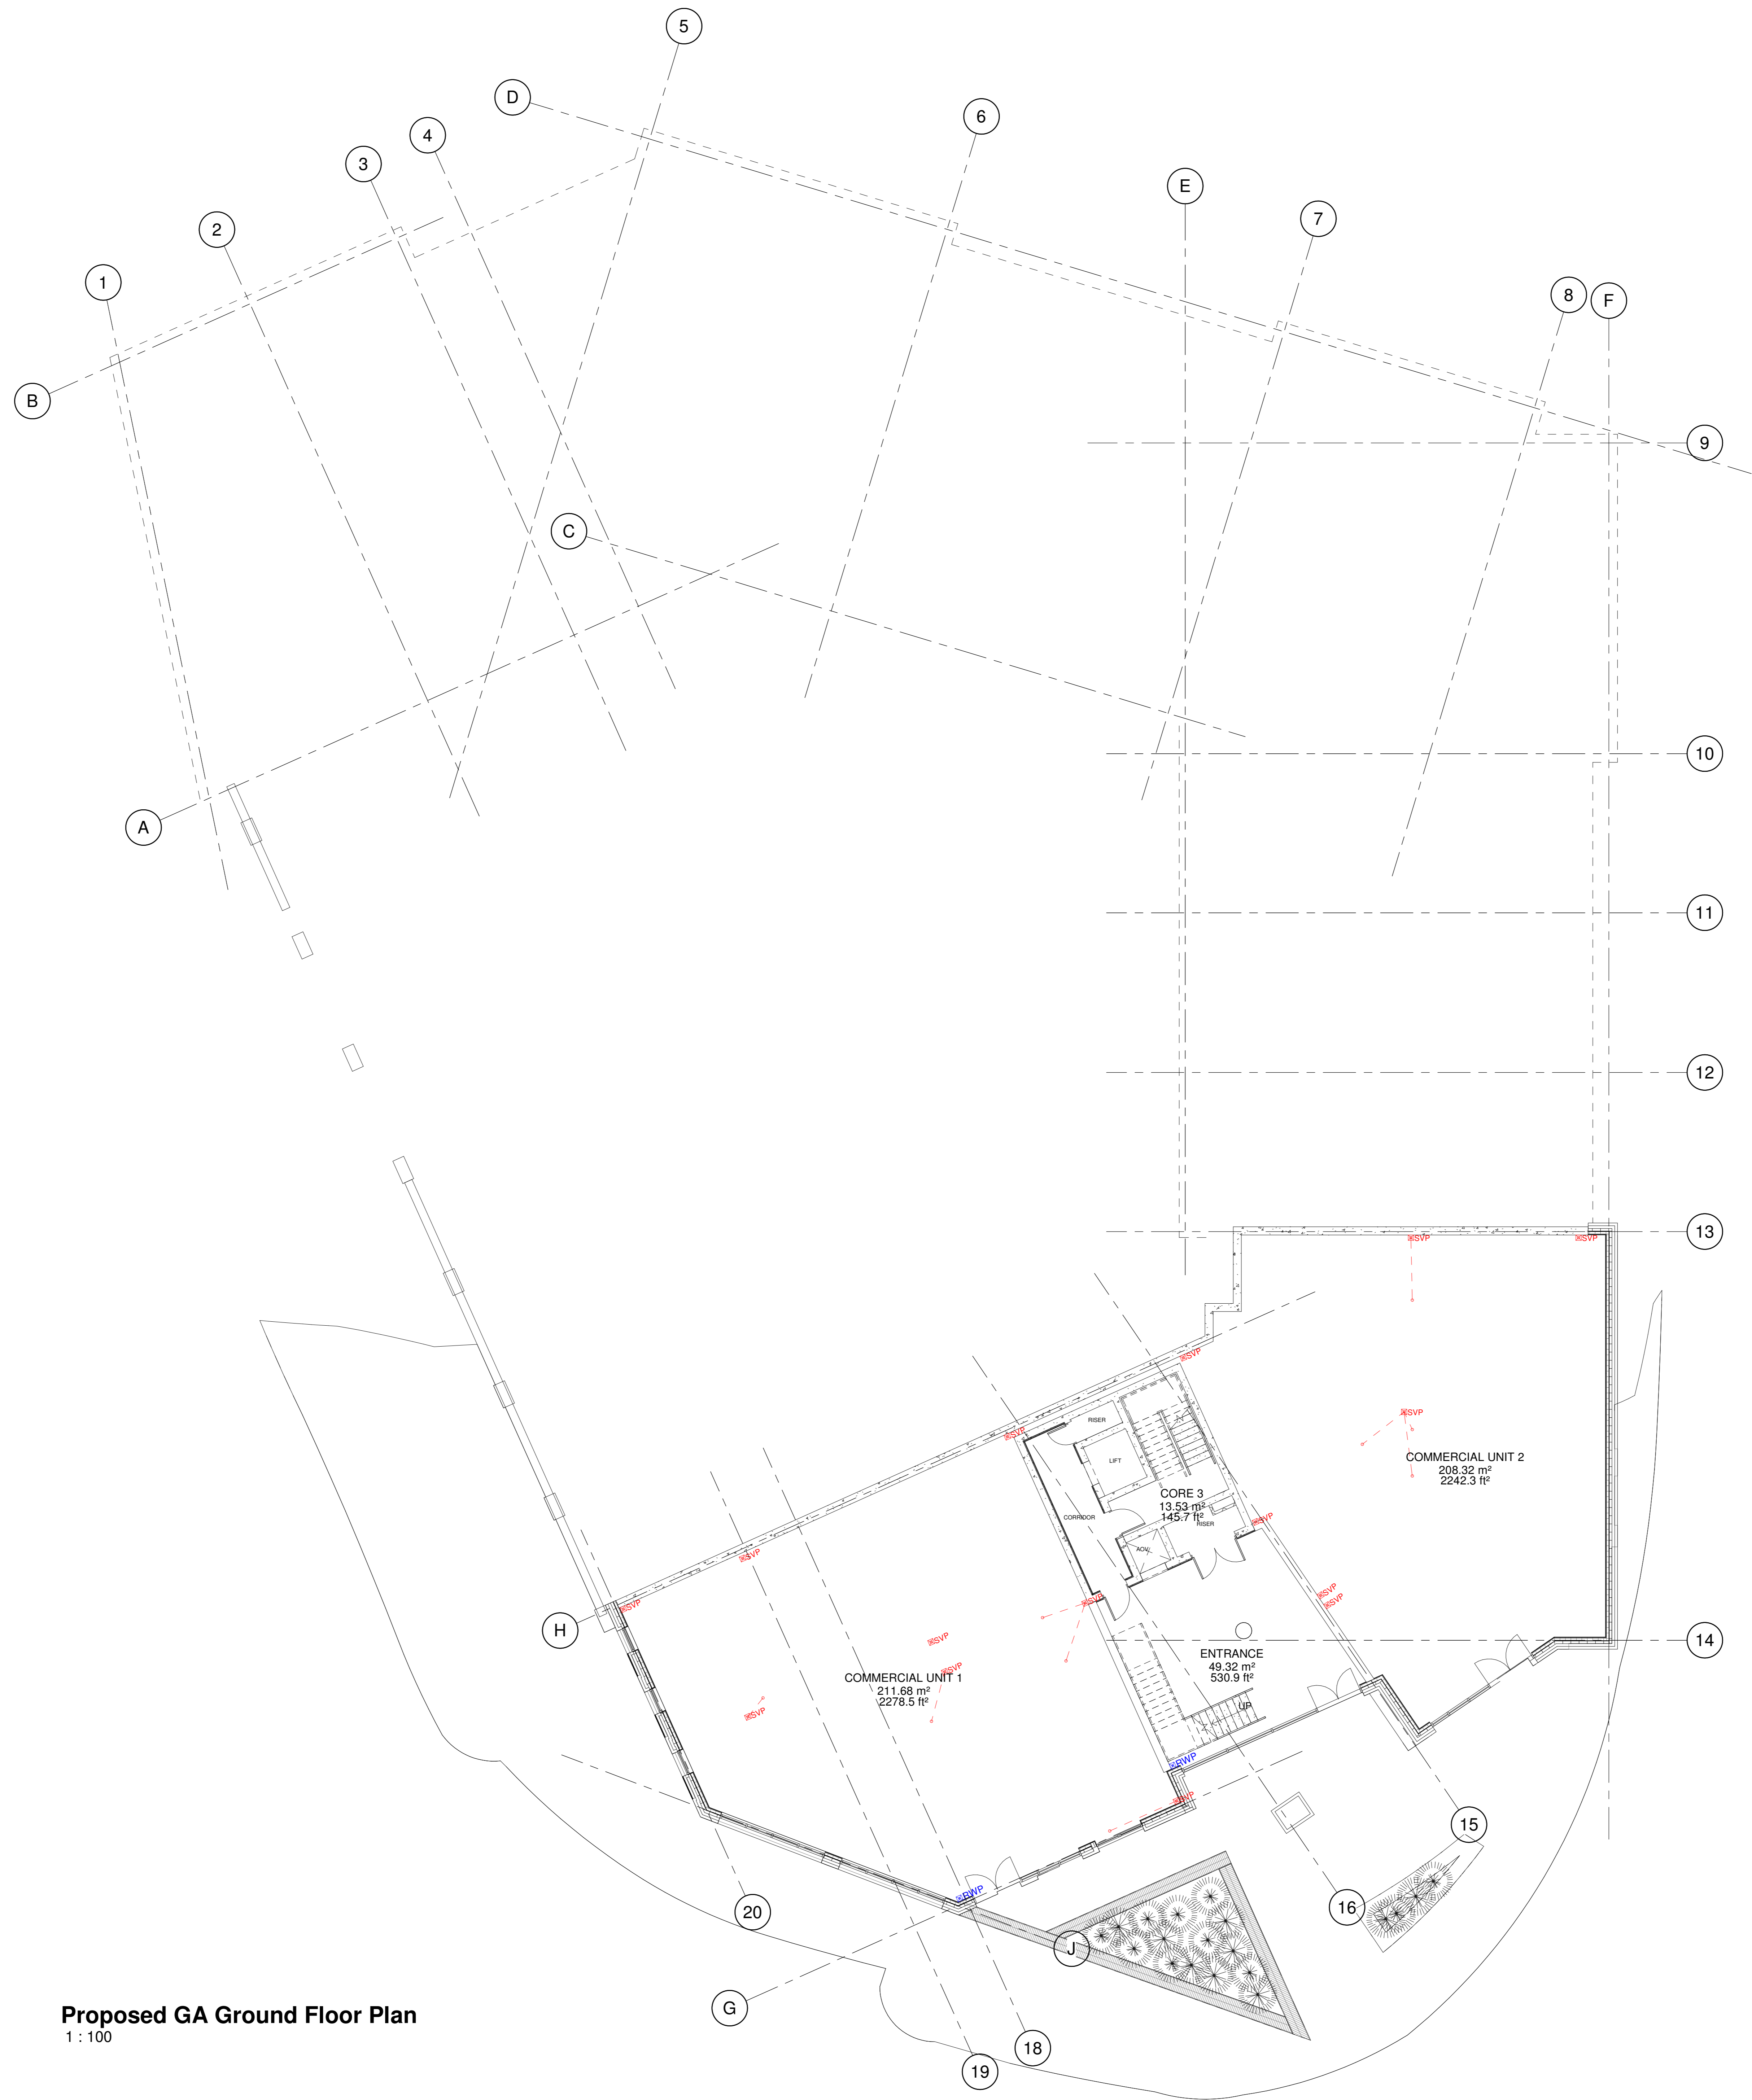

**Proposed GA Ground Floor Plan**  
1 : 100

**CODA Architecture**

CODA Studios Ltd  
70-71 Cornish Place, Cornish St, Sheffield, S6 3AF  
T: 0114 279 6003  
E: information@codastudios.co.uk

Drawn	Checked	Date	Scale	Revision
JC	AC	05/12/2017	1:100 @ A0	E

Client: Quair Residential Developments Ltd  
Project: Great Central (Chatham St.)  
Title: Proposed GA Ground Floor Plan  
Dwg No.: 2557 - PL - 0601

© COPYRIGHT EXISTS ON THE DESIGNS AND INFORMATION SHOWN ON THIS DRAWING.  
The Contractor must verify all dimensions on site before making shop drawings or commencing work of any kind. No dimensions to be scaled from this drawing. Architect to be notified of any discrepancies in dimensions immediately.