



LOCATION PLAN
SCALE: 1:1250

Note:
The drawings and written material herein constitute original work of EPC Assure LTD are subject to copyright and may not be distributed, published or used in any way without the express written consent of the EPC Assure LTD

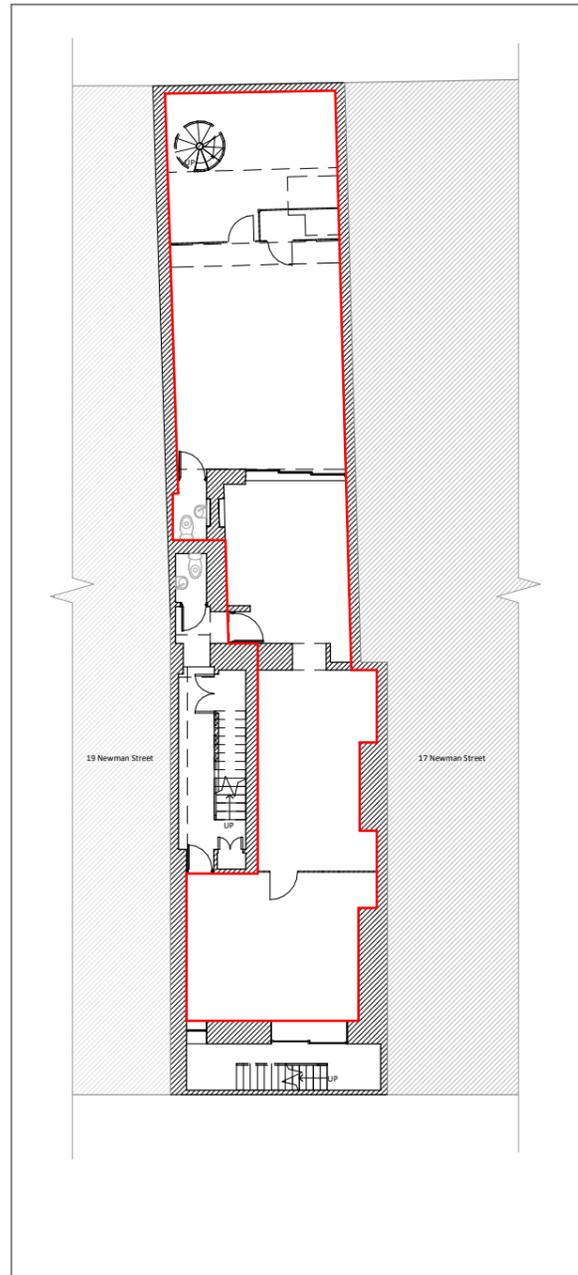

Lower Ground Floor Plan

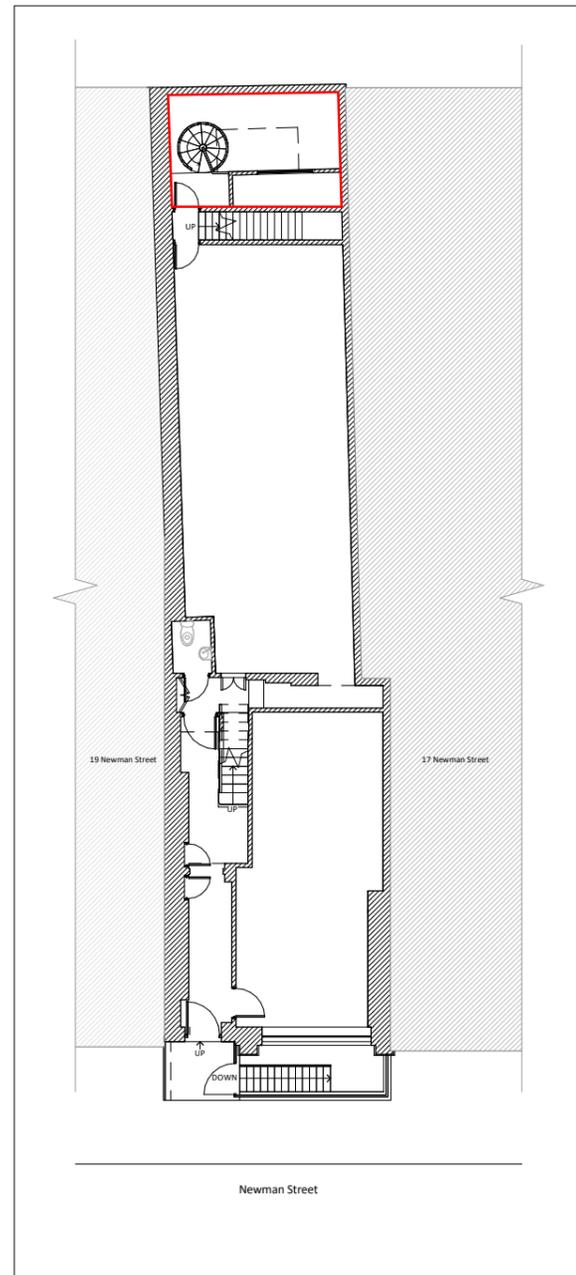

Ground Floor Plan

Model Legends:	
	Wall
Detail Legend	
	Lease area



PROJECT TYPE:

Lease Plan

CLIENT

XXX

PROJECT NAME

18 Newman Street London W1T
1PE

Revision

Rev	Description	Date
A	Lease Plan	19 Mar 2026

ANGLE



DRAWING TITLE

Lower Ground Floor and Ground Floor Lease Plan

SCALE 1:200 @ A3	DRAWN BP
DATE Mar 2026	APPROVED ZBM
DRAWING NO. BP09 - 1100	REVISION A