


Adderstone Management Limited
 This drawing is the subject of copyright which vests in Adderstone Management Limited. It is an infringement of copyright to reproduce the drawing, in whole or in part, without the prior written consent of Adderstone Management Limited, which reserves all rights.
 Adderstone Management Limited asserts its rights to be identified as the author of this design.
 The tenant shall be aware that any schematic proposals may indicate works that may not apply, or additional support, prior, post or other works that may be required, which may be subject to change without notice. Adderstone Management Limited is not liable for any errors or omissions in this drawing.
 These drawings are not to be scaled, work to figured dimensions only.
 All dimensions to be checked on site.
 Any omissions or discrepancies shall be reported to the Adderstone Management Limited Development Management Office.

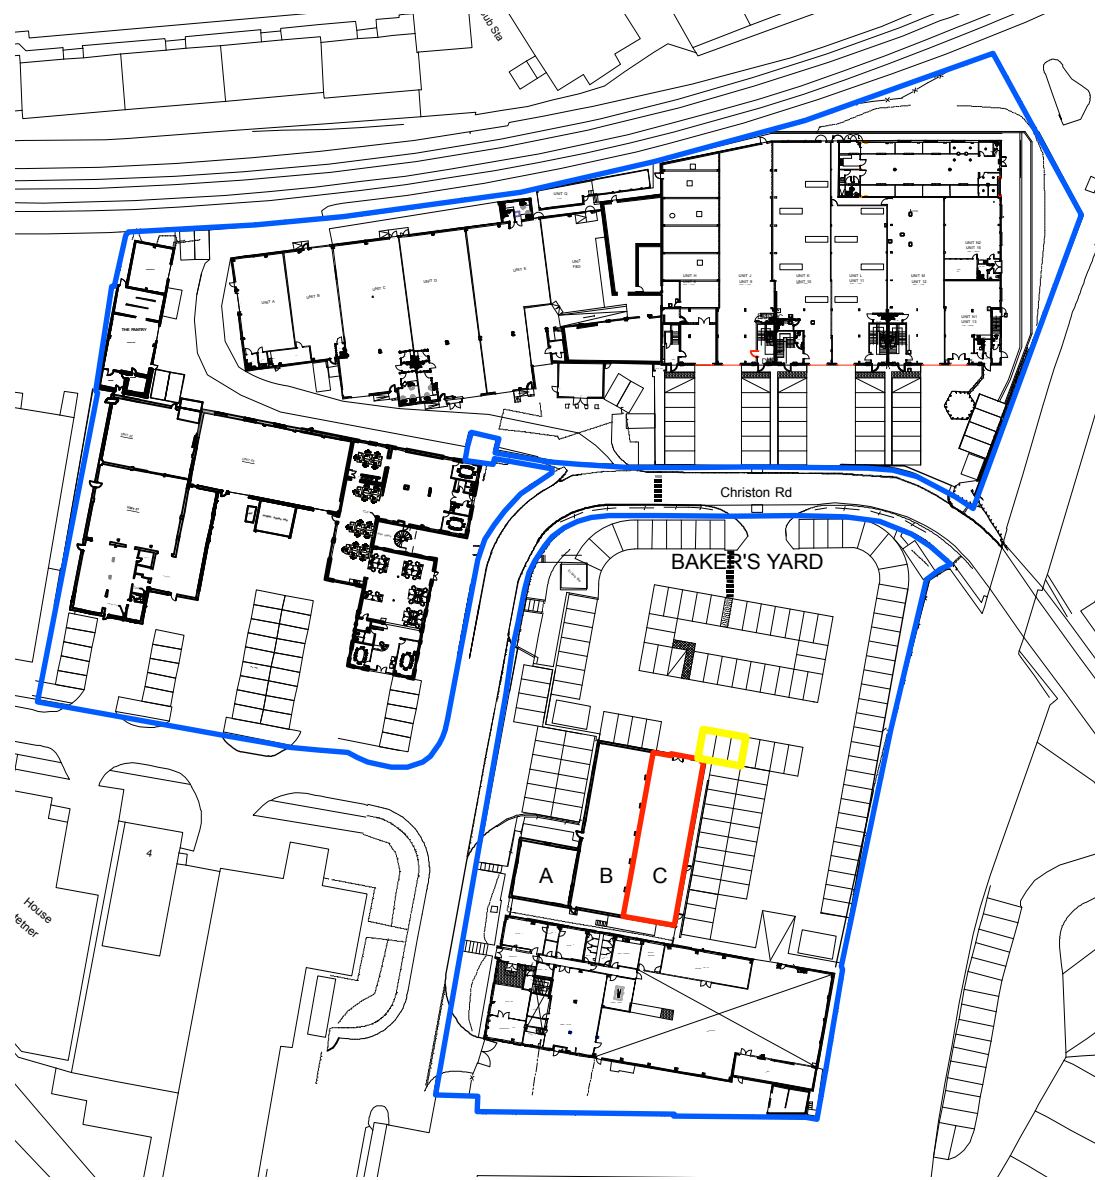

1 Ground Floor Plan
 Scale: 1:1250



2 Ground Floor Plan
 Scale: 1:200

- KEY:
- The Chiller boundary
 - Estate boundary
 - Designated Parking



REV	DESCRIPTION	DATE
Stage:	LEASE PLAN	
Project Title: Baker's Yard The Chiller		
Christon Road Gosforth Industrial Estate Newcastle upon Tyne NE3 1XD		
Drawing Title: Lease Plan		
Scale:	Date:	Drawn:
1:1250 @ A3	05.05.2020	JG
Project No:	Drawing No:	Rev No:
100111.	581	B



Unit 5 Maling Court
 Union Street
 Newcastle Upon Tyne
 NE2 1BP

T +44 (0)191 269 9900
 F +44 (0)191 269 9901
 W www.adderstonegroup.com
 E development@adderstonegroup.com