



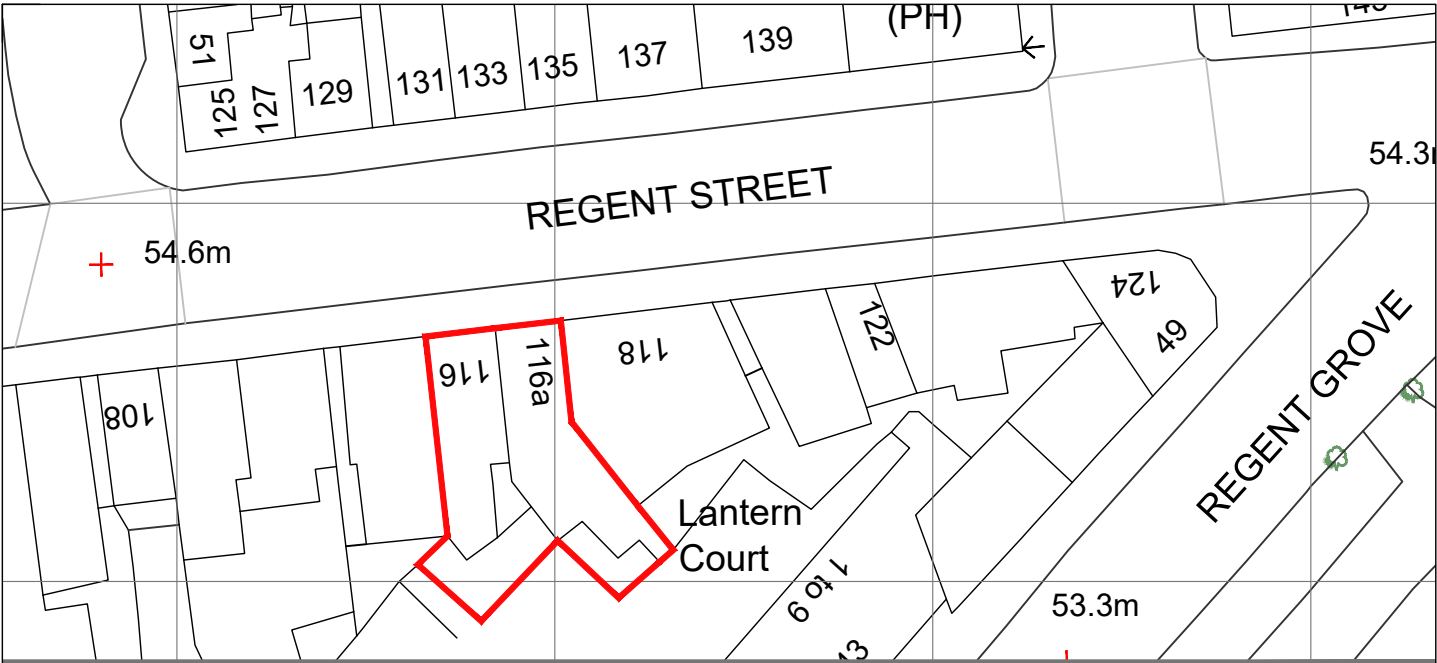

Site Location Plan


scale 1:500

 


The copyright of this drawing is vested with Wareing and Co Ltd and must not be copied or reproduced without the consent of the company.

Figured dimensions only to be taken from this drawing. DO NOT SCALE.
All contractors must visit the site and be responsible for checking all setting out dimensions and notifying the architect of any discrepancies prior to any manufacture or construction work.

NOTES:

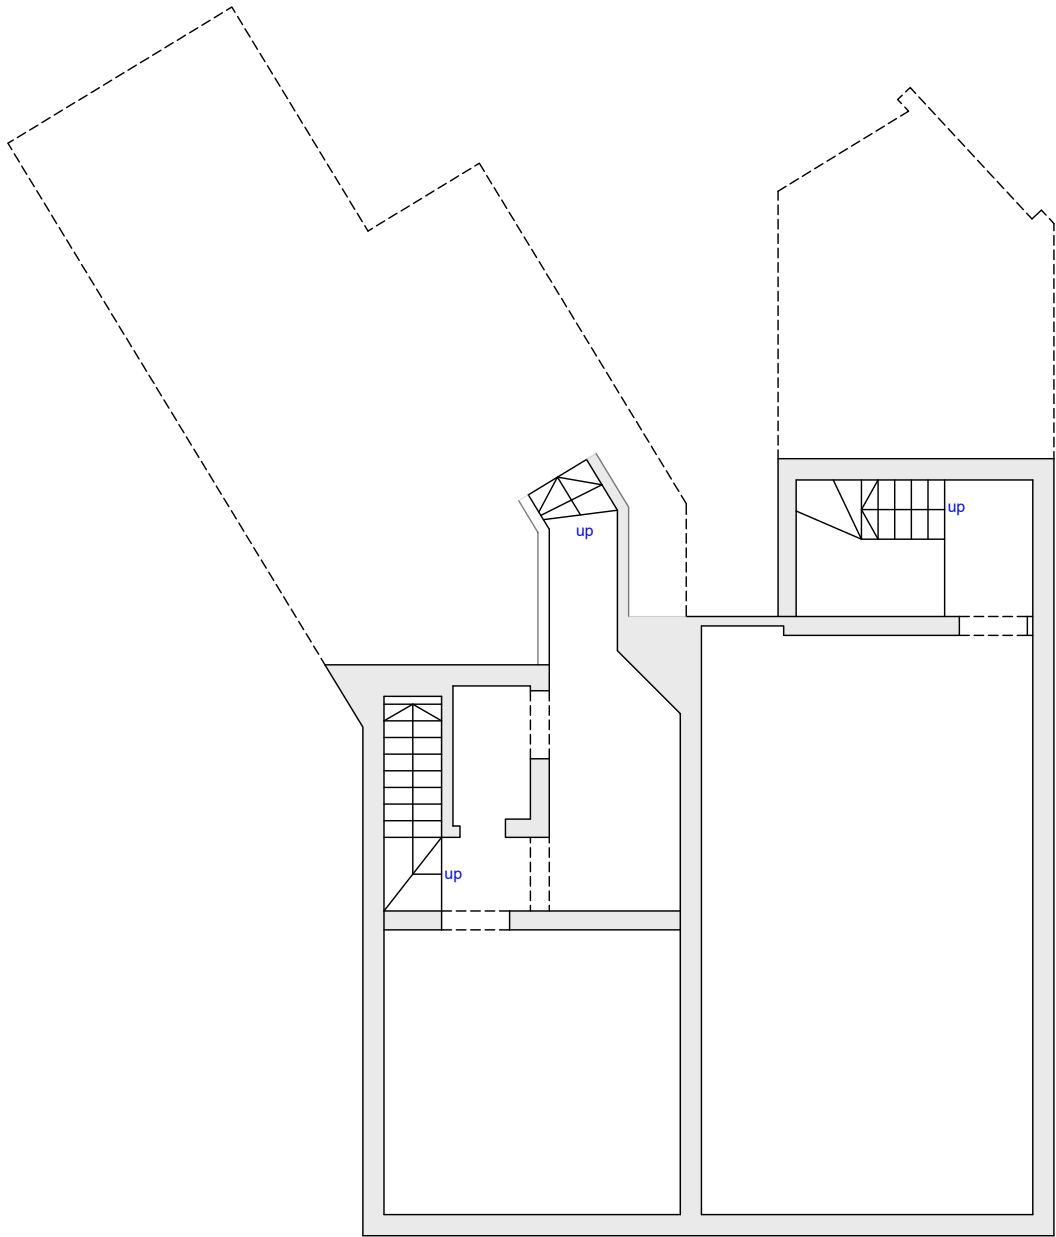

Basement Plan

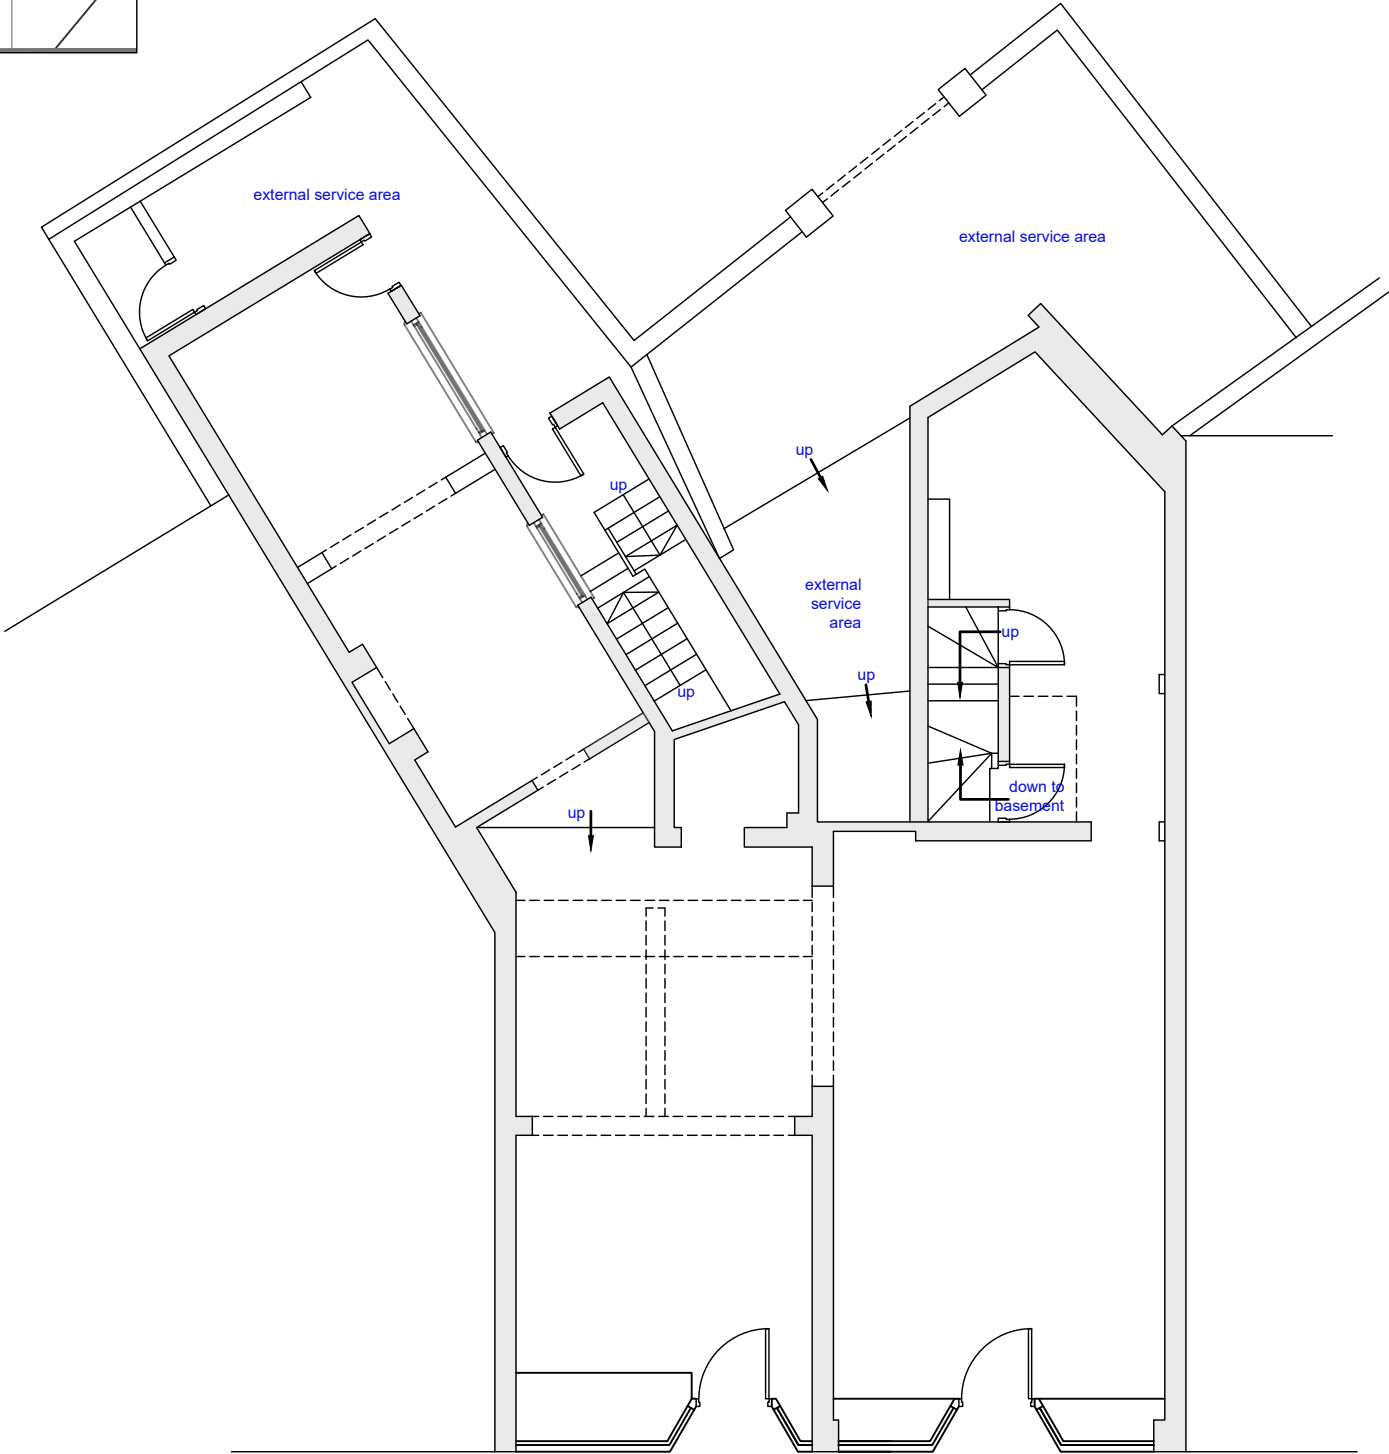

Ground Floor Plan

REVISION	DATE	NOTES	CHK
FOR INFORMATION			
Client			
Wareing & Co			
Project			
116 Regent Street, Leamington Spa			
Drawing Title			
Basement & Ground Floor Plans			
Existing			
Drawn	Checked	Paper Size	Scale
AP	JB	A3	1:100
Project No.	Drawing No.	Revision	
25003	0126	-	