

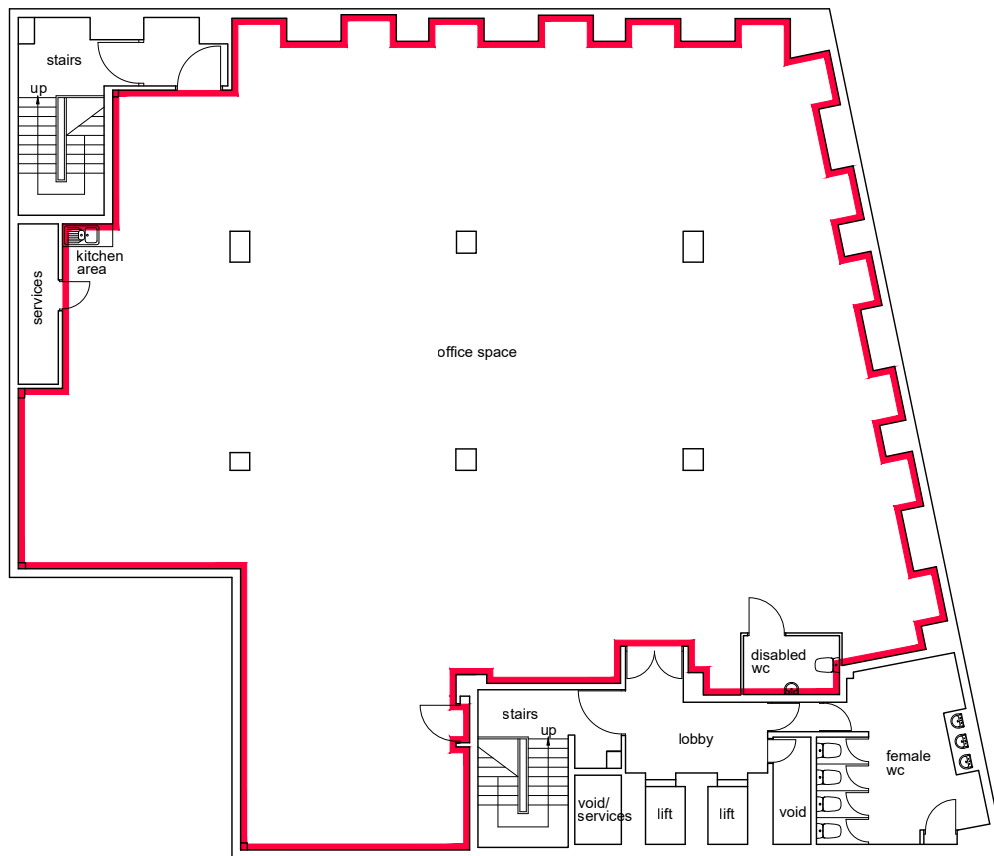


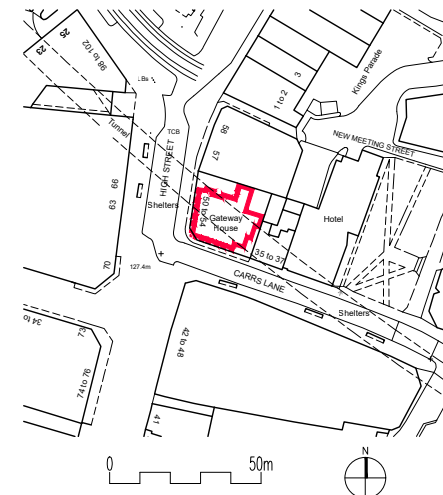

SIXTH FLOOR PLAN
Scale 1:200

 

LOCATION PLAN
Scale 1:2500

© Montecalvo Architects 2025

PURPOSE OF ISSUE
LEASE PLAN

**MONTE
CALVO**
ARCHITECTS

Mulberry House Main Street Tansor PE8 5HS
T: +44 (0)1832 570705 E: fm@montecalvo.co.uk

PROJECT
Gateway House
High Street
Birmingham
B4 7SY

TITLE
Sixth Floor Plan and
Location Plan

CLIENT

DRAWN BY mca	CHECK BY fm	DATE 20.10.2025
SCALE (@ A4) as shown	PROJECT NUMBER 1389	
DRAWING NUMBER LP001	REV	