


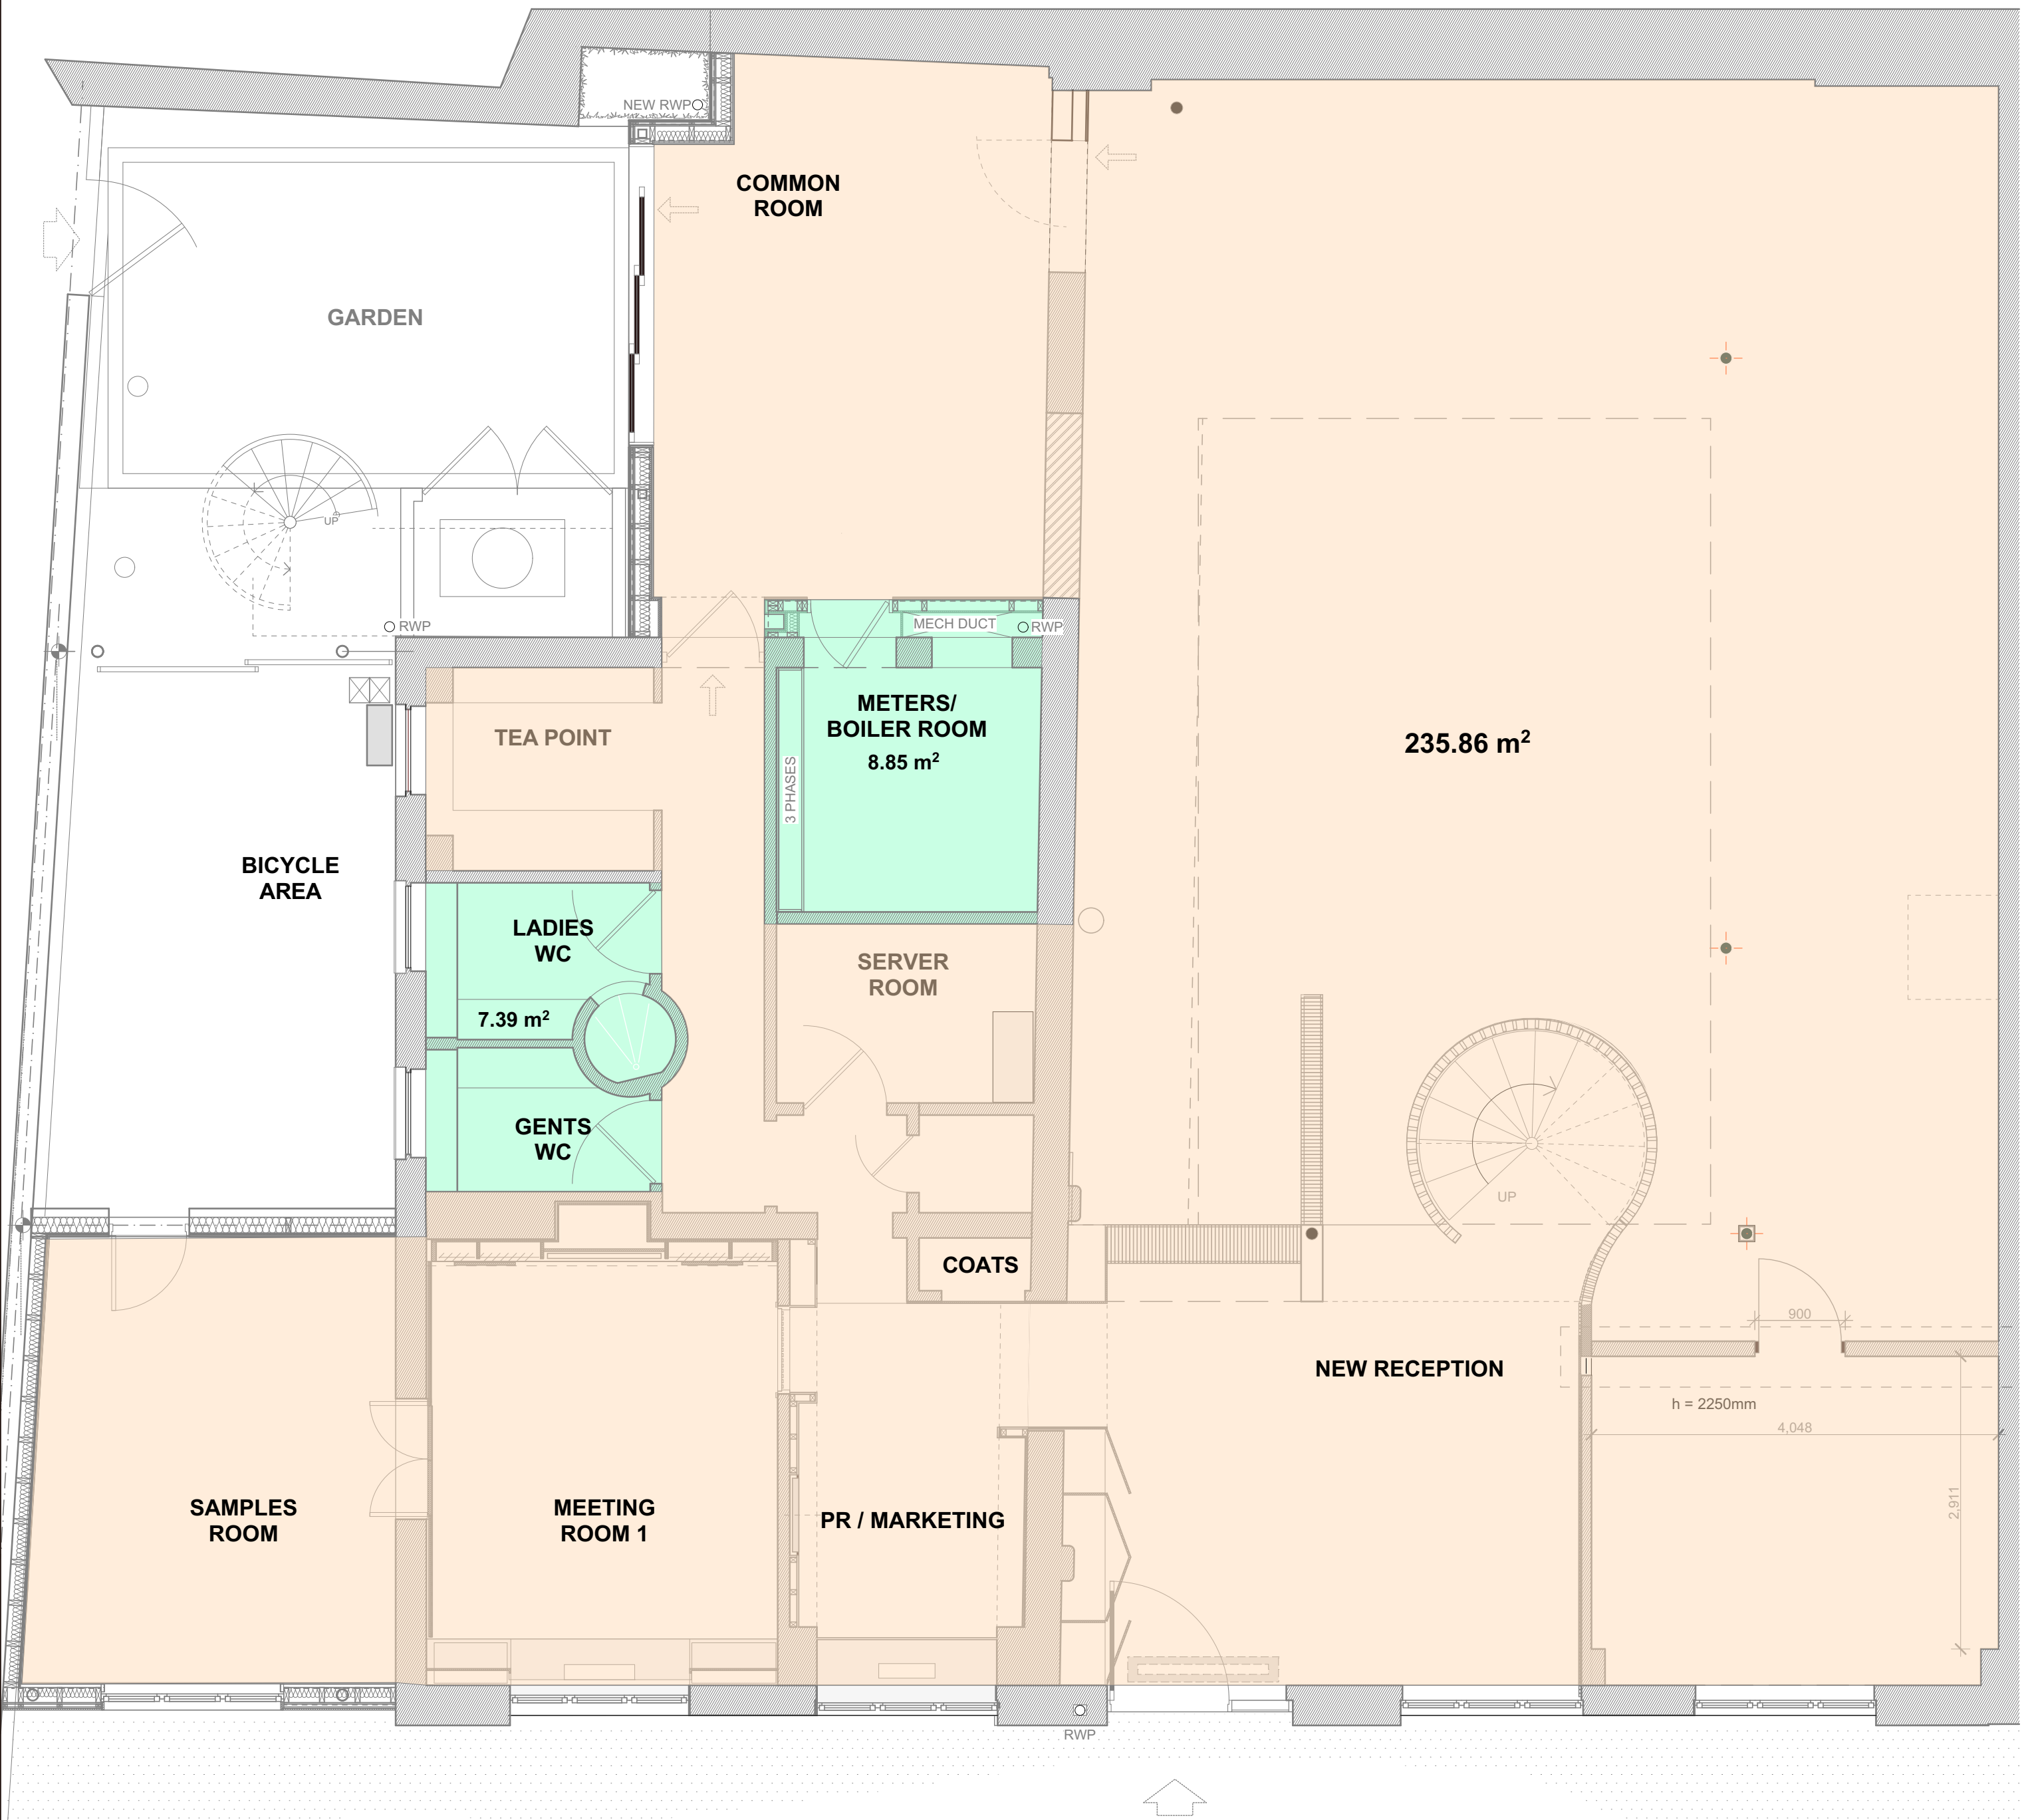

Office	+	WC / Plant
235.86sqm		16.24sqm
2539sqft		175sqft

1 SCALE 1 : 50 on A1 1 : 100 on A3
GROUND FLOOR PLAN

Office	+	WC / Plant	=	TOTAL
457.05sqm		19.01sqm		476sqm
4920sqft		204sqft		5124sqft


3 TOTAL AREAS

DO NOT SCALE FROM THIS DRAWING
Figured dimensions only are to be taken from this drawing. All dimensions are to be checked on site before any work is put in hand. If in doubt, ask.

Copyright © Spence Harris Hogan Limited 2012
Registered in England & Wales. Registered No. 261 0615
SHH is the trading name of Spence Harris Hogan Limited



Rev	Date	Descriptor	Athr.	Chkd.
SK03	02.12.20.	Areas for Lease agreement	PG	DS
SK02	05.02.20.	Areas for Lease agreement	PG	DS
SK01	19.07.19.	Areas for Lease agreement	PG	DS

Legends & Notes:

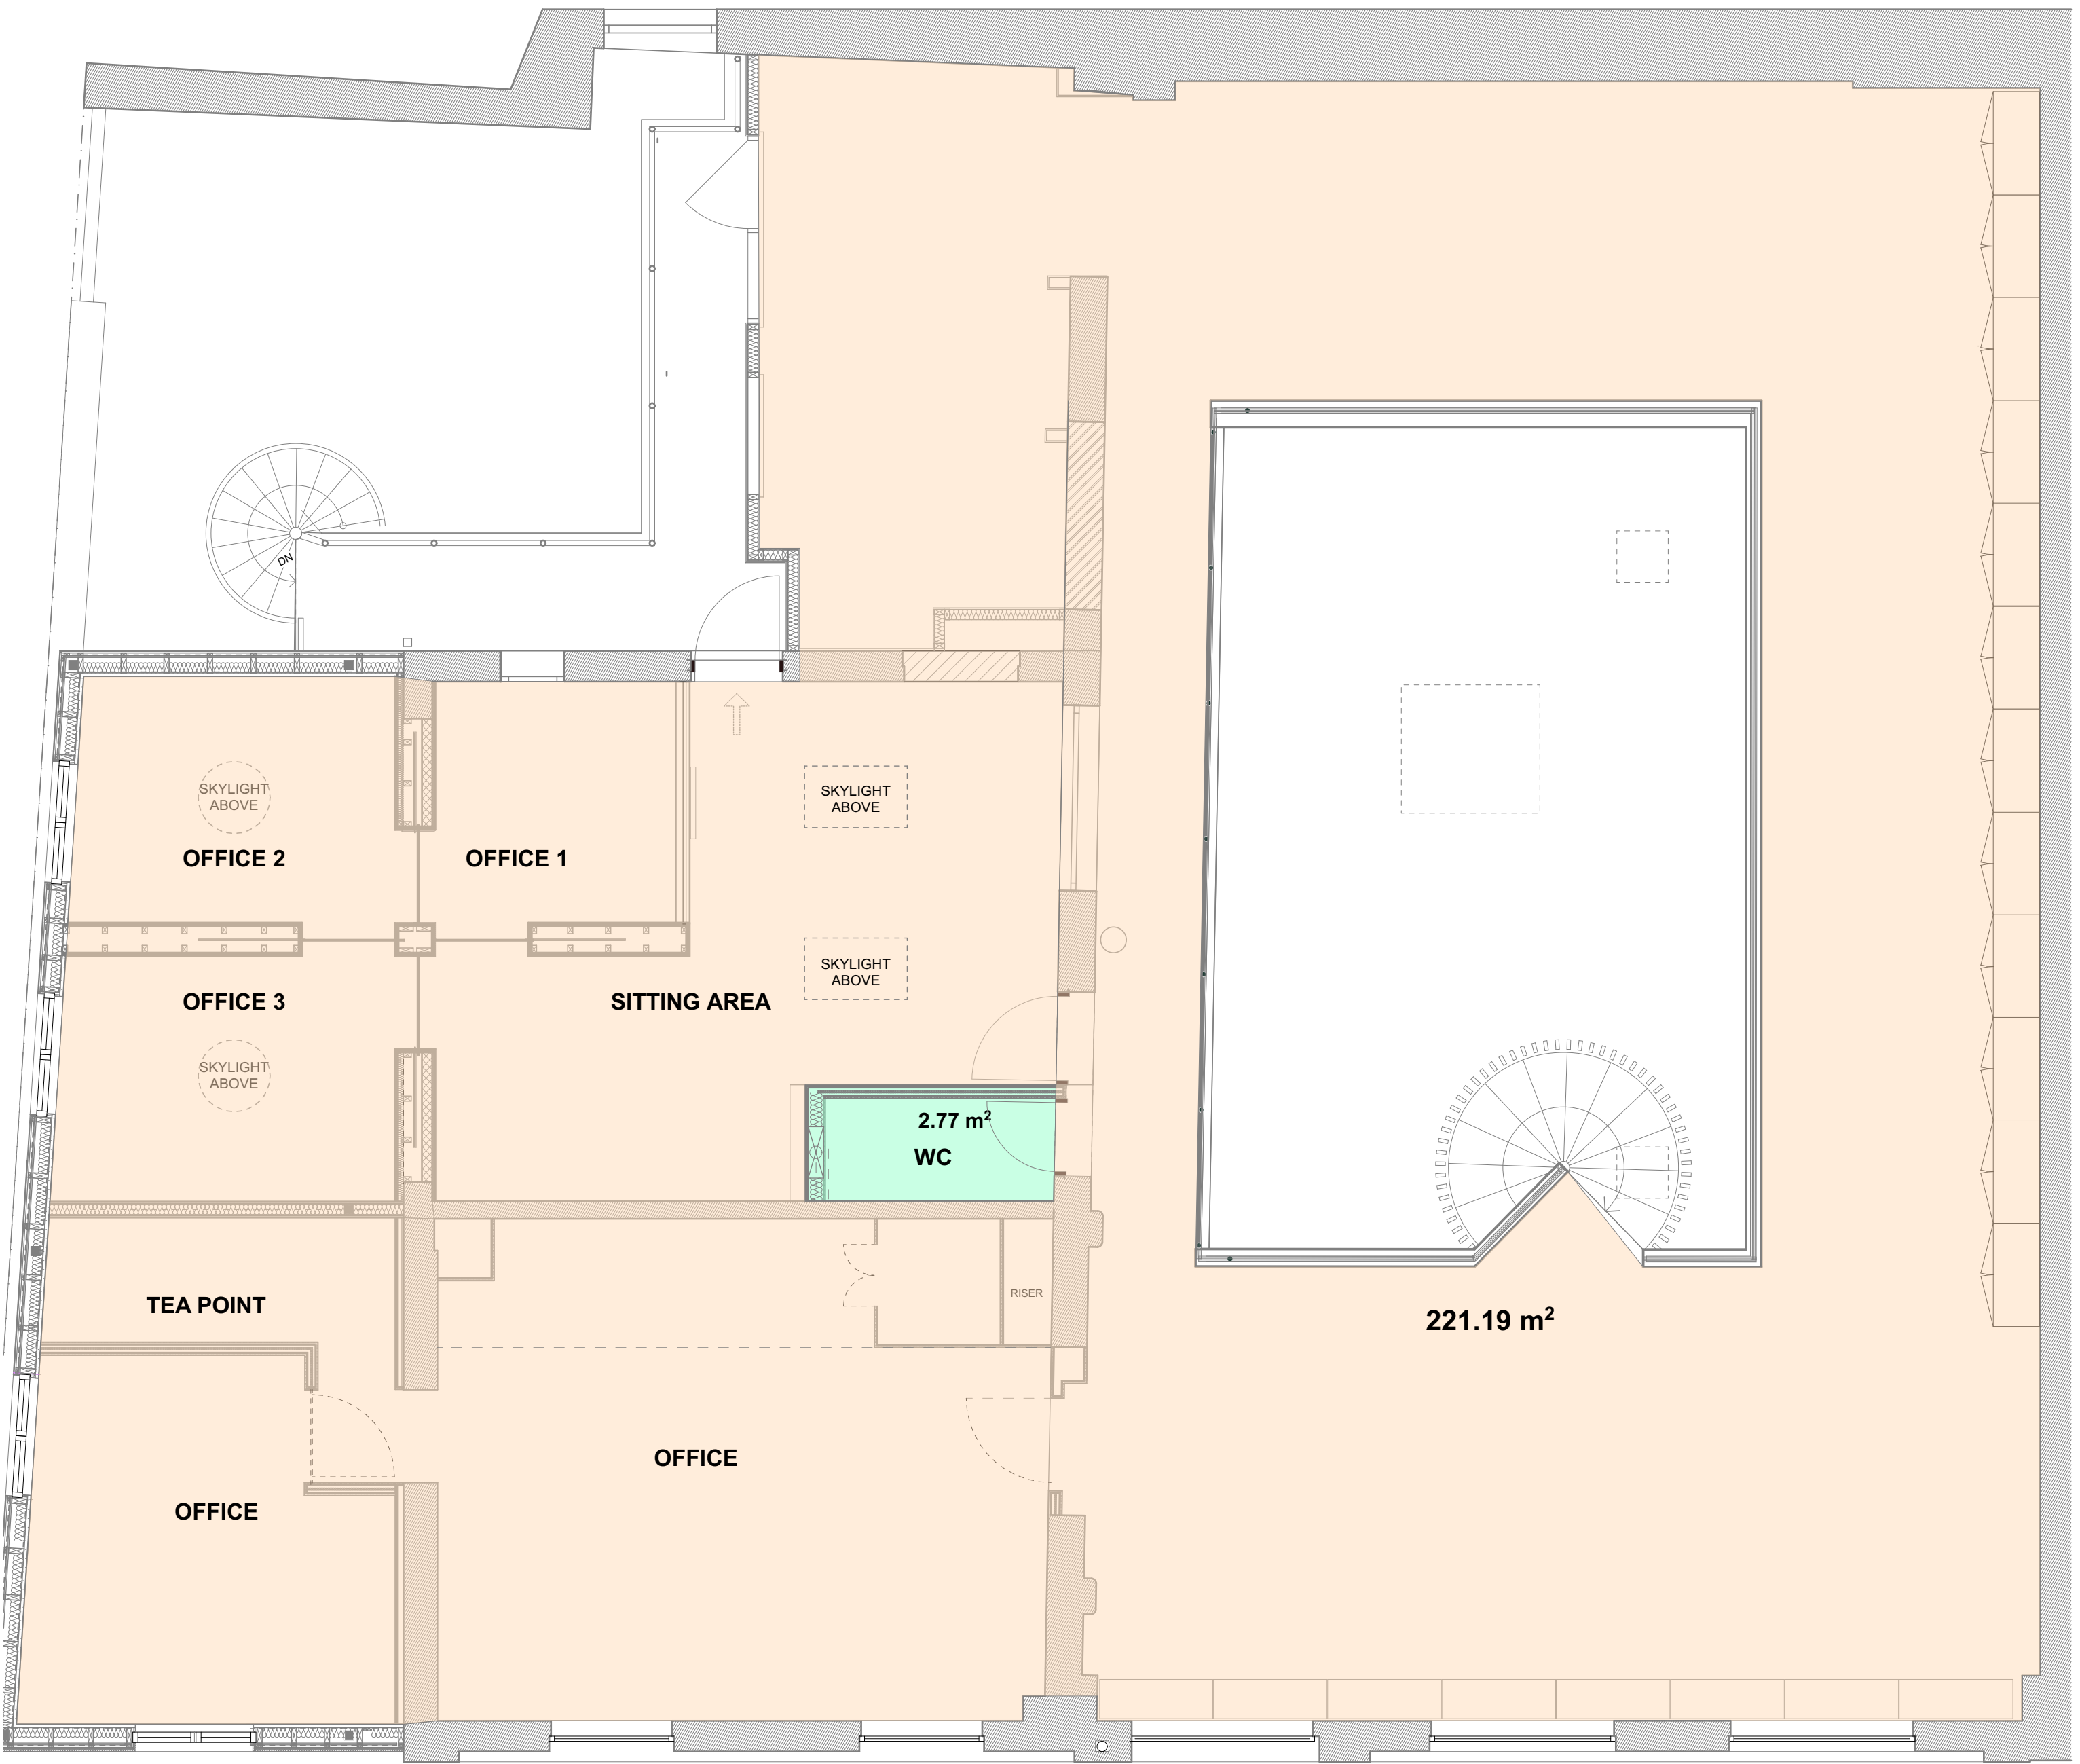

Office	+	WC / Plant
221.19sqm		2.77sqm
2381sqft		30sqft

2 SCALE 1 : 50 on A1 1 : 100 on A3
FIRST FLOOR PLAN

  

RIBA
Chartered Practice



MEMBER



Project:
1 Vencourt Place
1 Vencourt Place
London W6 9NU
Client:
SHH Architects / Mooney Kelly

Drawing Title:
(323)100 Lease

Floor Areas

(Project number)DWG number_Revision
(323)100_SK03